


ST ALBANS SCHOOL
SPORTS PAVILION

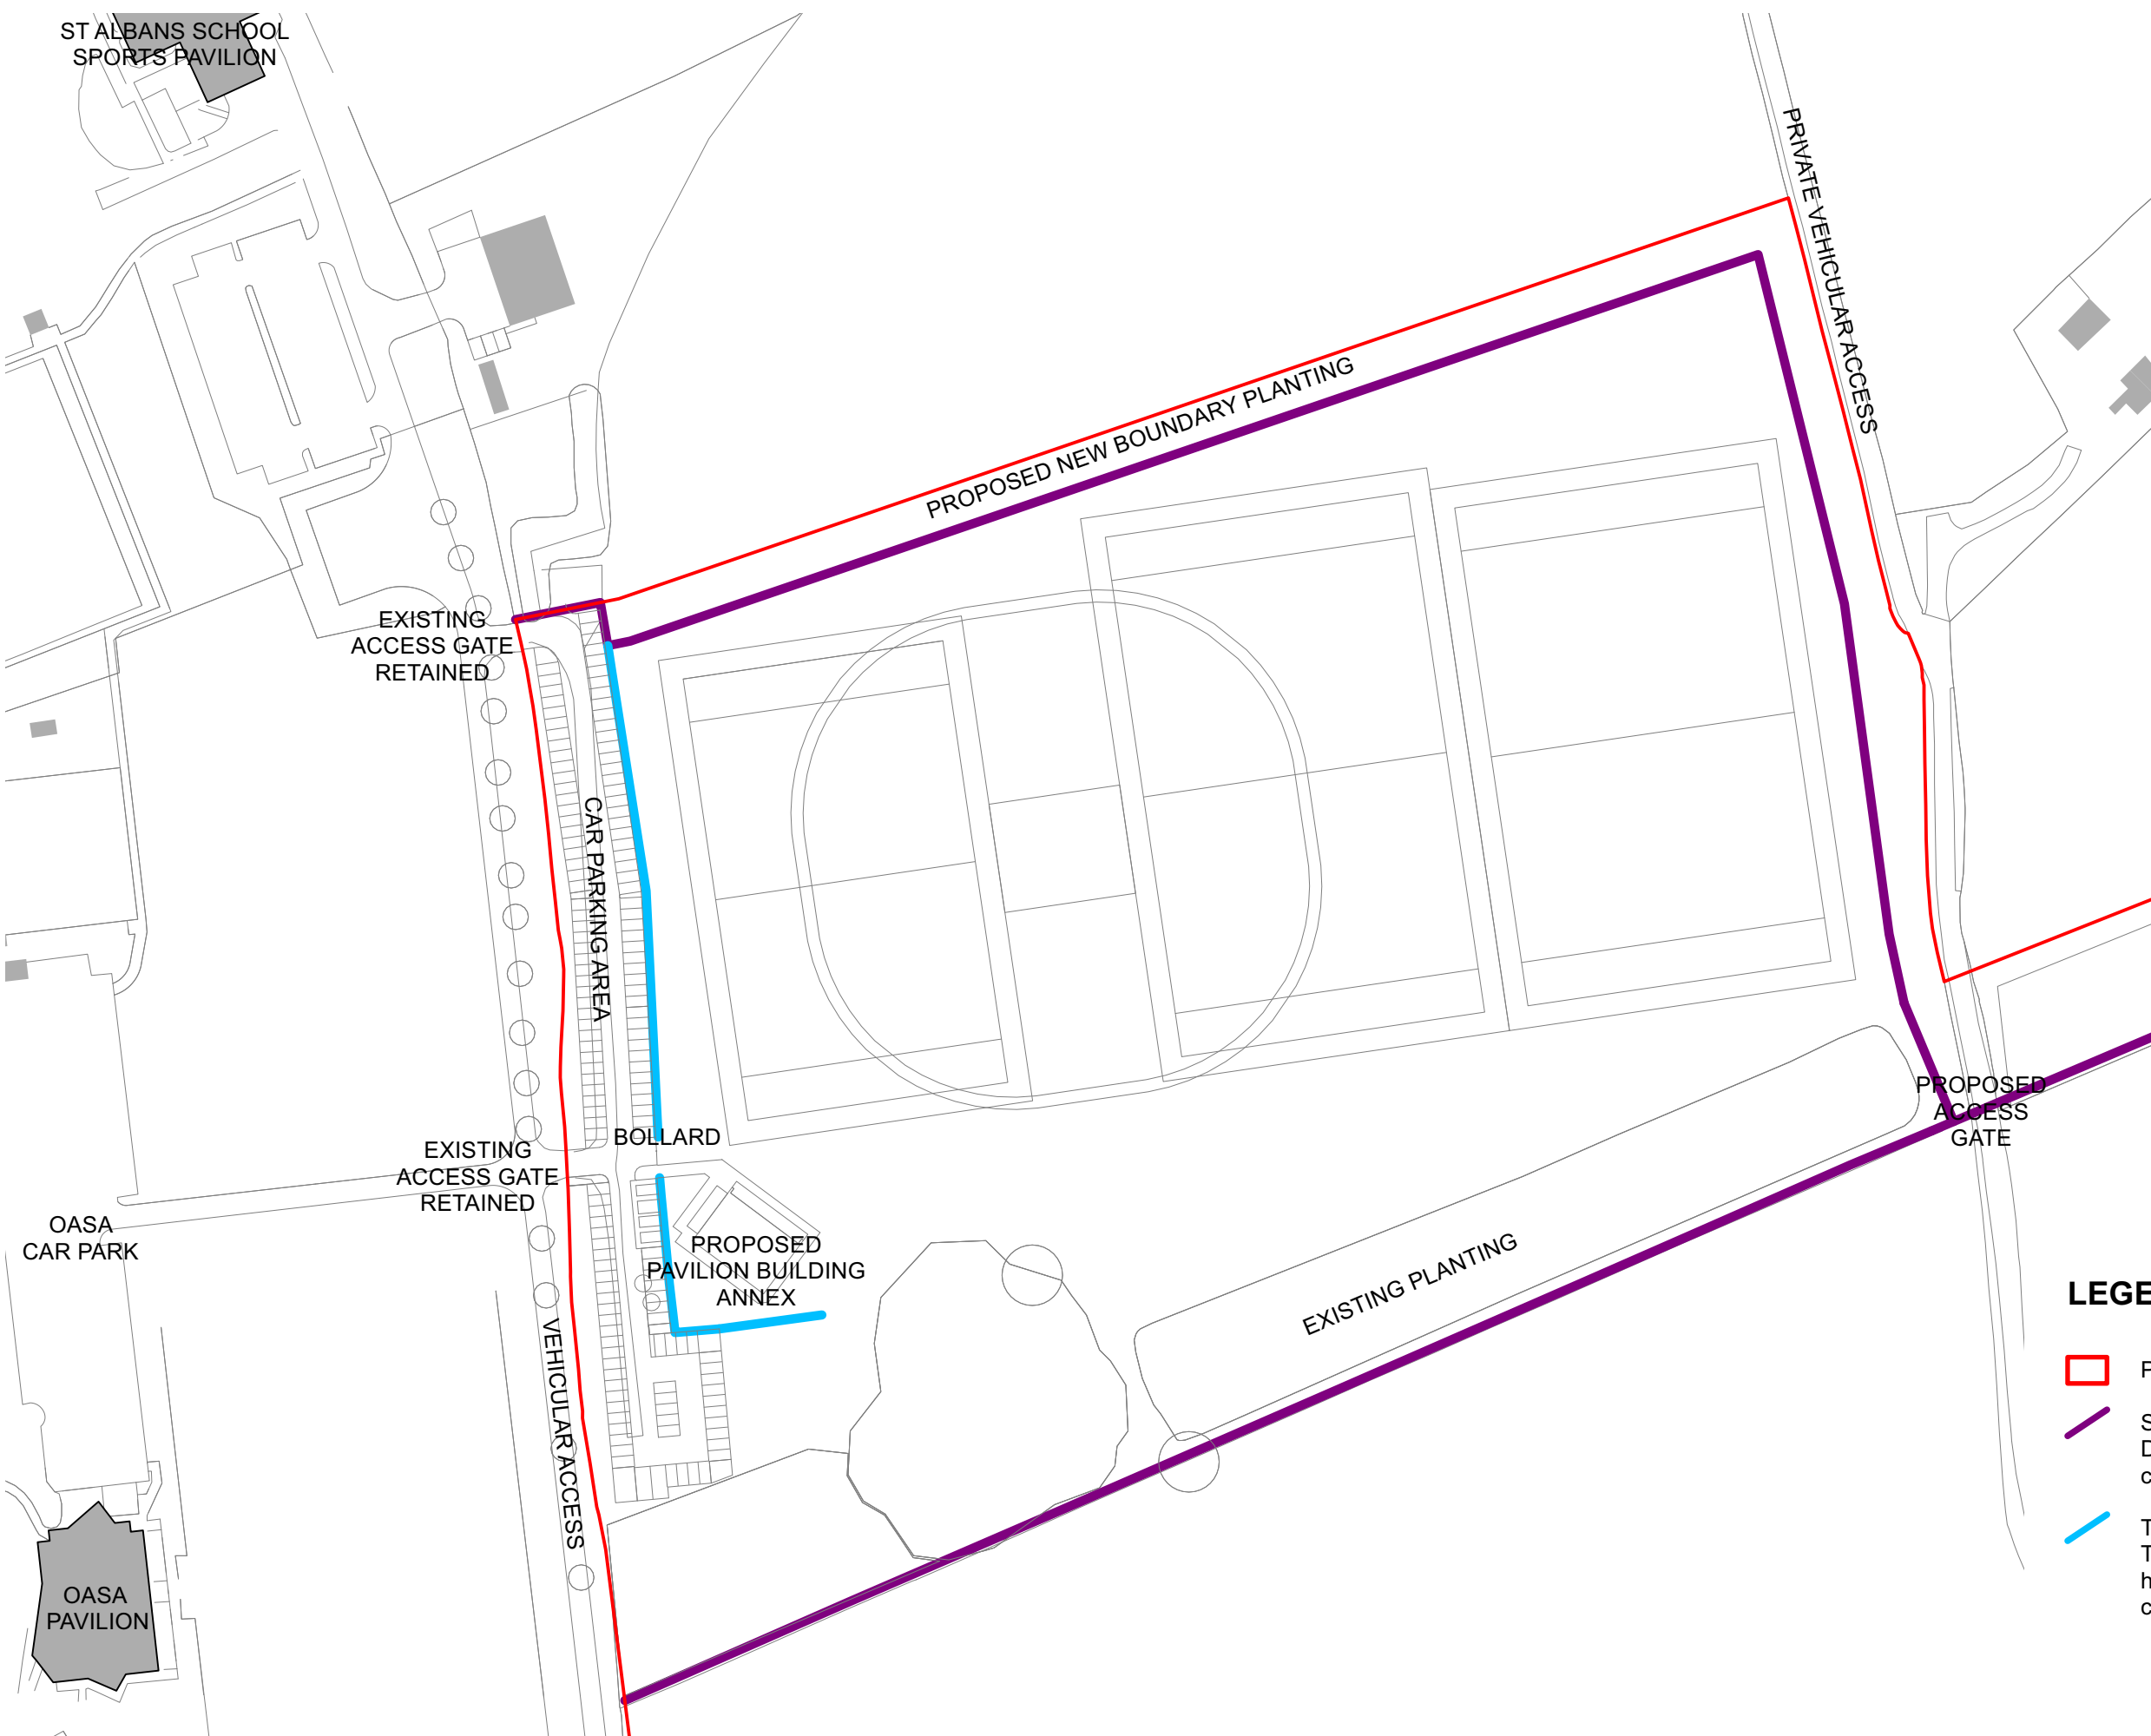



Example of D mesh fence



Example of timber knee rail fence

LEGEND

-  Planning application site boundary
-  Security boundary fence.
D mesh fence, circa 1.8m high, polyester powder coating (PPC) rigid metal fence
-  Timber knee rail fence.
Treated timber 'birdsmouth' posts, with square horizontal fencing rail, secured with galvanised straps, circa 1.0m high