

APPENDIX 1: WOOLLAMS PLAYING FIELD - AS BUILT PLAN 2001



NOTES

- 1.) All lateral drains shown at 4m spacing on natural turf playing areas.
- 2.) All lateral drains on tennis courts and all-weather pitch shown at 6m spacing.
- 3.) - - - Suggested alteration to proposed contour on St Albans pitch No.2.

IT IS THE CONTRACTORS RESPONSIBILITY TO ASCERTAIN THE LOCATION OF ALL SERVICES PRIOR TO COMMENCEMENT OF WORK.

SETTING OUT SHALL BE THE RESPONSIBILITY OF THE CONTRACTOR, ANY DISCREPANCIES SHALL BE REPORTED AND CLARIFIED AT THE EARLIEST OPPORTUNITY.

LEGEND

- 80MM LATERAL DRAIN
- 100MM CATCHWATER DRAIN
- 100MM MAIN DRAIN
- 125MM MAIN DRAIN
- 160MM MAIN DRAIN
- 160MM OUTLET DRAIN
- DUCTING
- BRITISH TELECOM
- MAINS GAS
- ELECTRICITY BOARD MAIN
- PAVILLION ELECTRIC SUPPLY
- BOLLARD LIGHTING SUPPLY
- PAVILLION WATER SUPPLY
- JUNCTION BOX
- SILT CHAMBER
- SOAKAWAY
- ORIGINAL CONTOURS
- REVISED CONTOURS
- ACCESS PATH FOR PEDESTRIANS / MACHINERY
- CONCRETE BASE 5.5M X 5.2M
- 90MM IRRIGATION MAINS
- 180MM WATER BOARD MAINS
- 2" HYDRANT POINT
- 90MM CONNECTION TO 180MM MAINS
- 90MM ISOLATION VALVE
- PAVILLION FIRE HYDRANT
- ADDITIONAL SOAKAWAY
- OVER FLOW PARKING AREA


STRI Ltd.
 St Ives Estate
 Bingley
 West Yorkshire
 BD16 1AU

CLIENT
Old Albanians Sports Association / St. Albans School

JOB TITLE
 Playing field development at Cheapside Farm, Harpenden Road, St. Albans.

As Built Record Plan

Drawn: DWL/GRT
 Date: 25 October 2001
 Scale: 1:2000
 Drawing No: **WHC S0770.5**

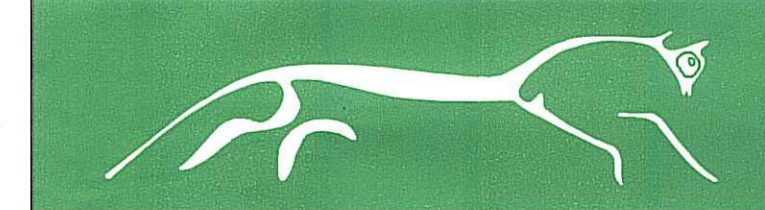

White Horse Contractors Limited
 Lodge Hill, Abingdon, OXON OX14 2JD
 Tel: 01865 736272 Fax: 01865 326176
 www.whitehorsecontractors.co.uk