

THE CITY AND DISTRICT OF ST ALBANS  
CONTROL OF PARKING ORDER 2023 (WAITING  
RESTRICTIONS) AMENDMENT 2 ORDER 2024

Map 20 of 39

Added

- No waiting
- Mon-Fri 08:00-17:00
- No waiting at any time
- At all times



0 20 40 60m

Scale: 1:1250


North-West: 514562.266, 203869.68  
South-East: 515002.703, 203502.531


© Crown copyright and database rights 2024 Ordnance Survey.  
You are not permitted to copy, sub-license, distribute or sell any of this  
data to third parties in any form. Licence number 100018953


THE CITY AND DISTRICT OF ST ALBANS  
CONTROL OF PARKING ORDER 2023 (WAITING  
RESTRICTIONS) AMENDMENT 2 ORDER 2024

Map 21 of 39

Added

 No waiting at any time

 At all times

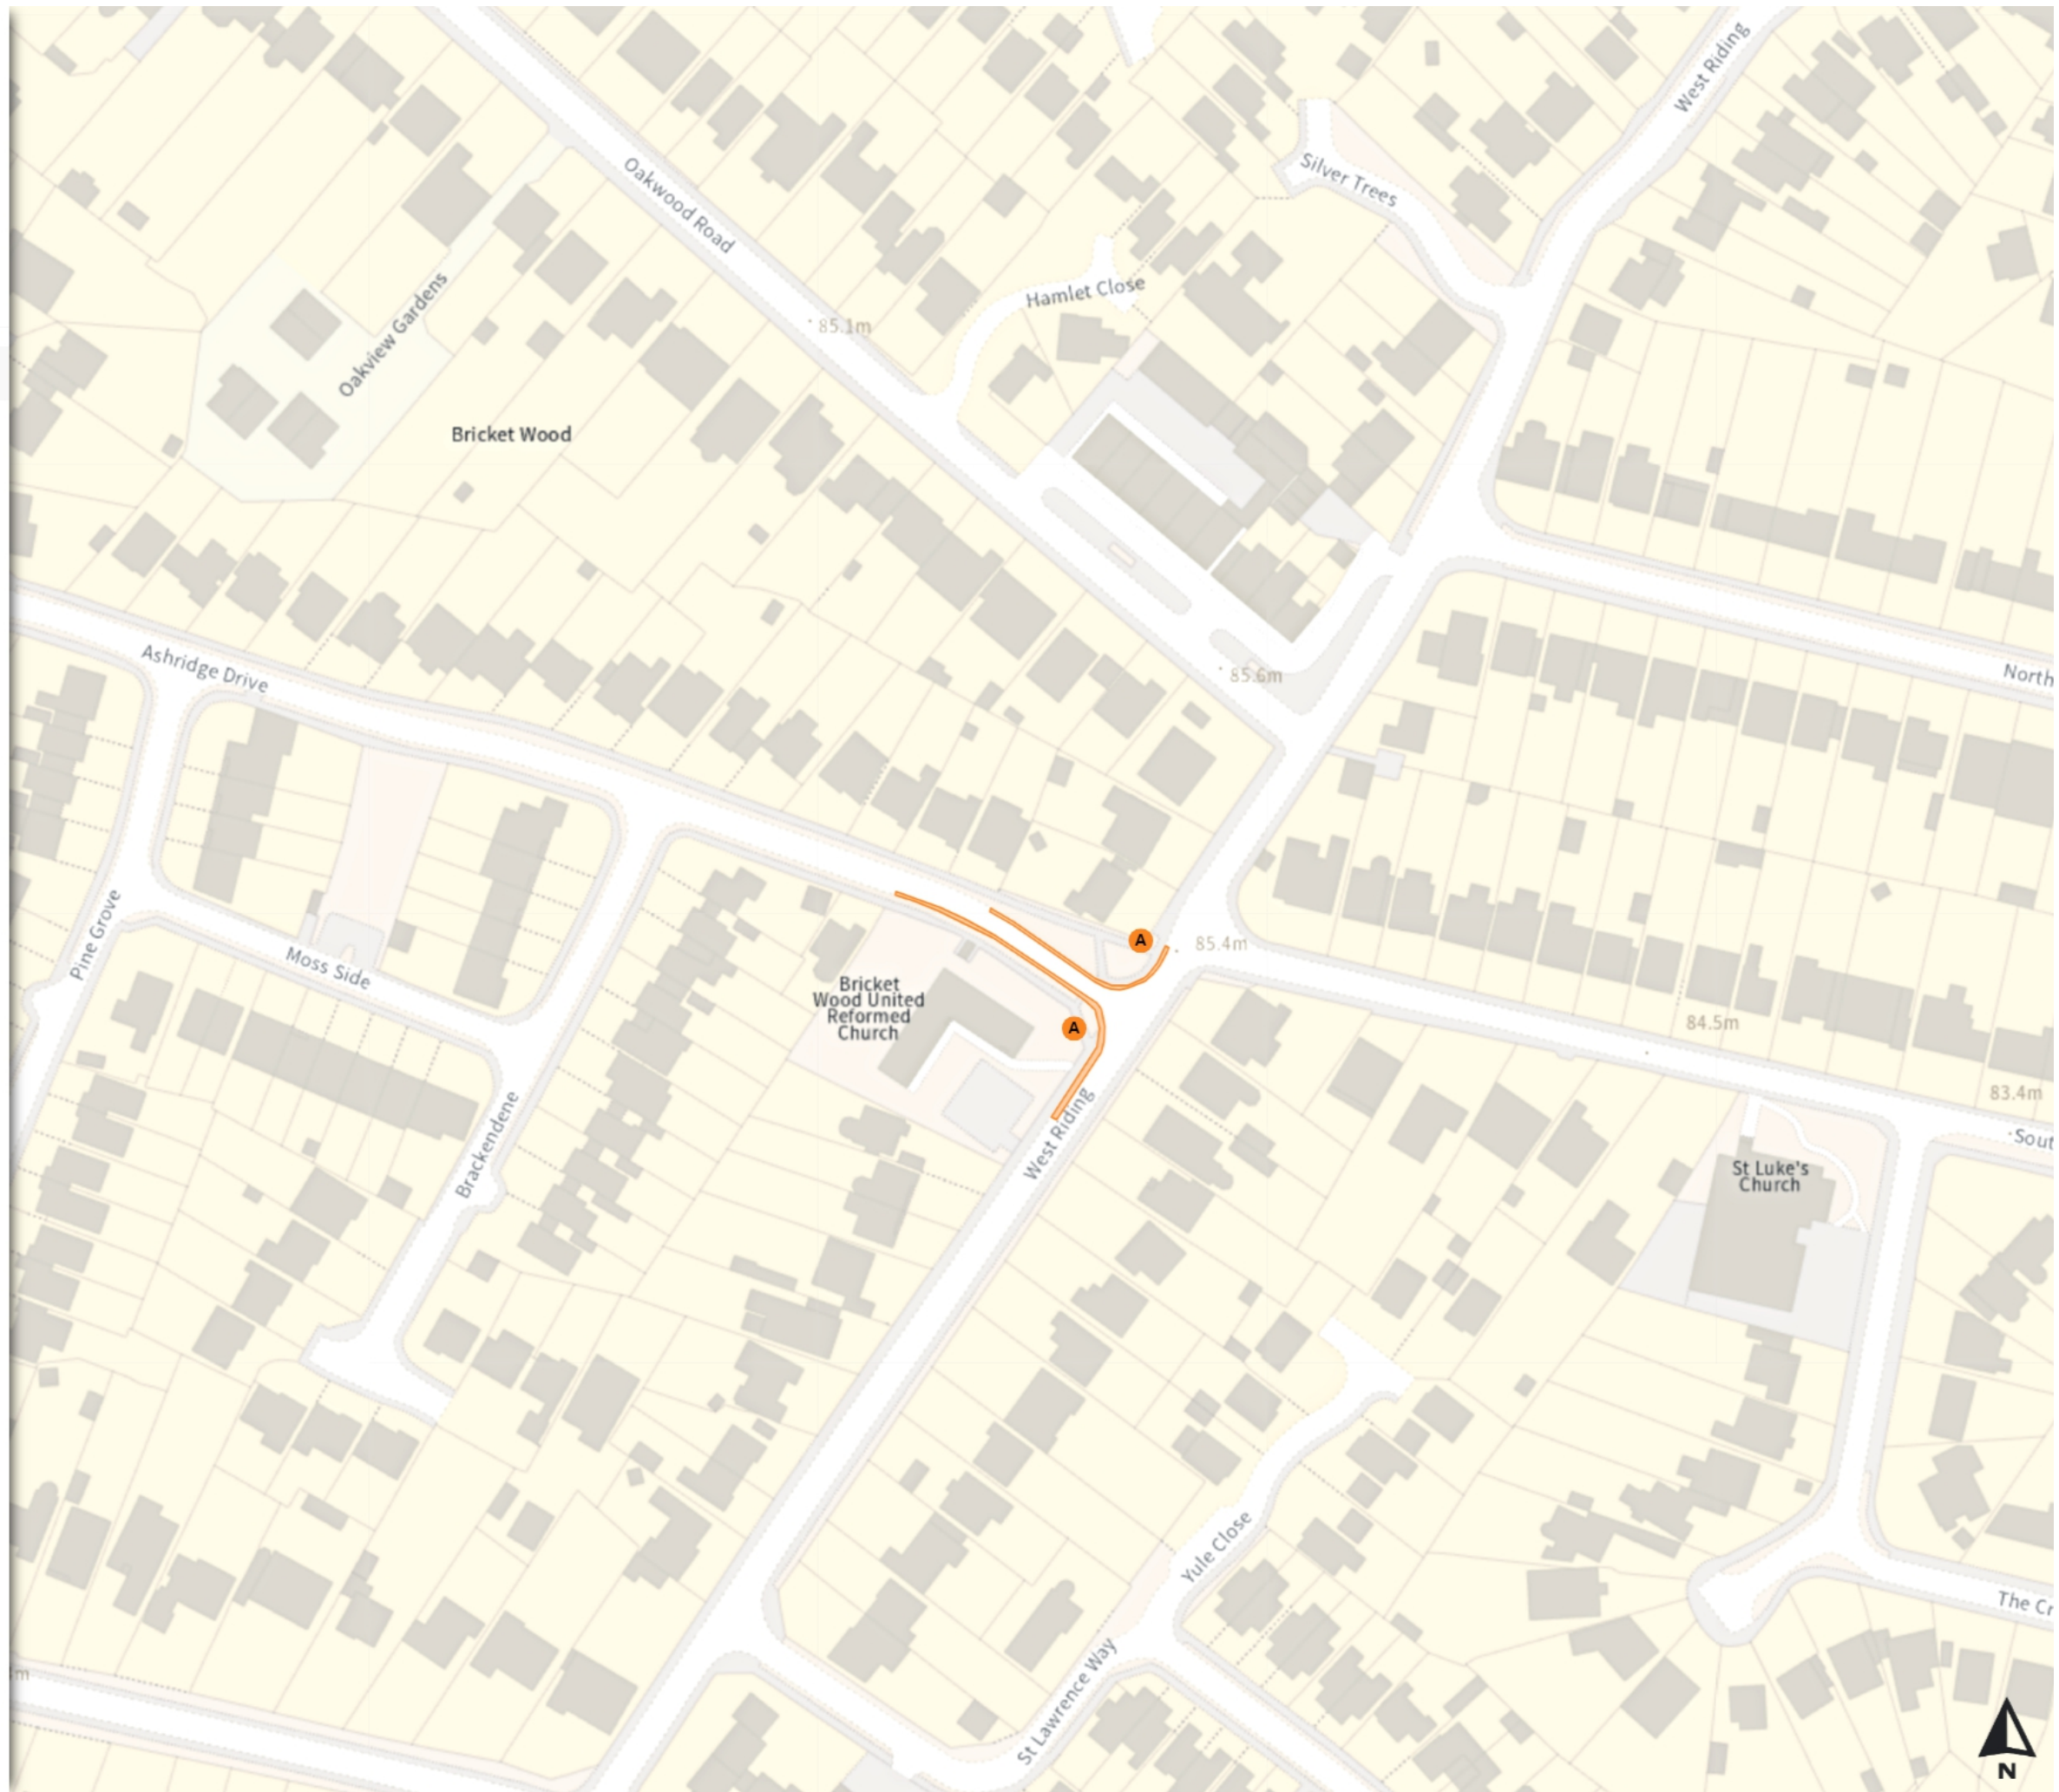

0 20 40 60m

Scale: 1:1250

North-West: 512684.994, 202416.599  
South-East: 513125.411, 202049.182


© Crown copyright and database rights 2024 Ordnance Survey.


You are not permitted to copy, sub-license, distribute or sell any of this data to third parties in any form. Licence number 100018953

THE CITY AND DISTRICT OF ST ALBANS  
CONTROL OF PARKING ORDER 2023 (WAITING  
RESTRICTIONS) AMENDMENT 2 ORDER 2024

Map 22 of 39

Added

 No waiting at any time

 At all times



0 20 40 60m

Scale: 1:1250

North-West: 512993.548, 202050.483  
South-East: 513434.019, 201683.064

© Crown copyright and database rights 2024 Ordnance Survey.  
You are not permitted to copy, sub-license, distribute or sell any of this  
data to third parties in any form. Licence number 100018953

Nottlers Wood

