

THE CITY AND DISTRICT OF ST ALBANS
CONTROL OF PARKING ORDER 2023 (WAITING
RESTRICTIONS) AMENDMENT 2 ORDER 2024

Map 13 of 39

Modified

No waiting at any time

At all times

Shared

No waiting at any time

At all times

No loading at any time

At all times

0 20 40 60m

Scale: 1:1250

North-West: 515615.47, 207288.267
South-East: 516055.697, 206921.467

© Crown copyright and database rights 2024 Ordnance Survey.

You are not permitted to copy, sub-license, distribute or sell any of this data to third parties in any form. Licence number 100018953



THE CITY AND DISTRICT OF ST ALBANS
CONTROL OF PARKING ORDER 2023 (WAITING
RESTRICTIONS) AMENDMENT 2 ORDER 2024

Map 33 of 39

Added

- No waiting at any time
- At all times

Modified

- No waiting at any time
- At all times

Removed


- No waiting at any time
- At all times

0 20 40 60m

Scale: 1:1250

North-West: 516503.308, 207560.348
South-East: 516943.58, 207193.643


© Crown copyright and database rights 2024 Ordnance Survey.
You are not permitted to copy, sub-license, distribute or sell any of this
data to third parties in any form. Licence number 100018953

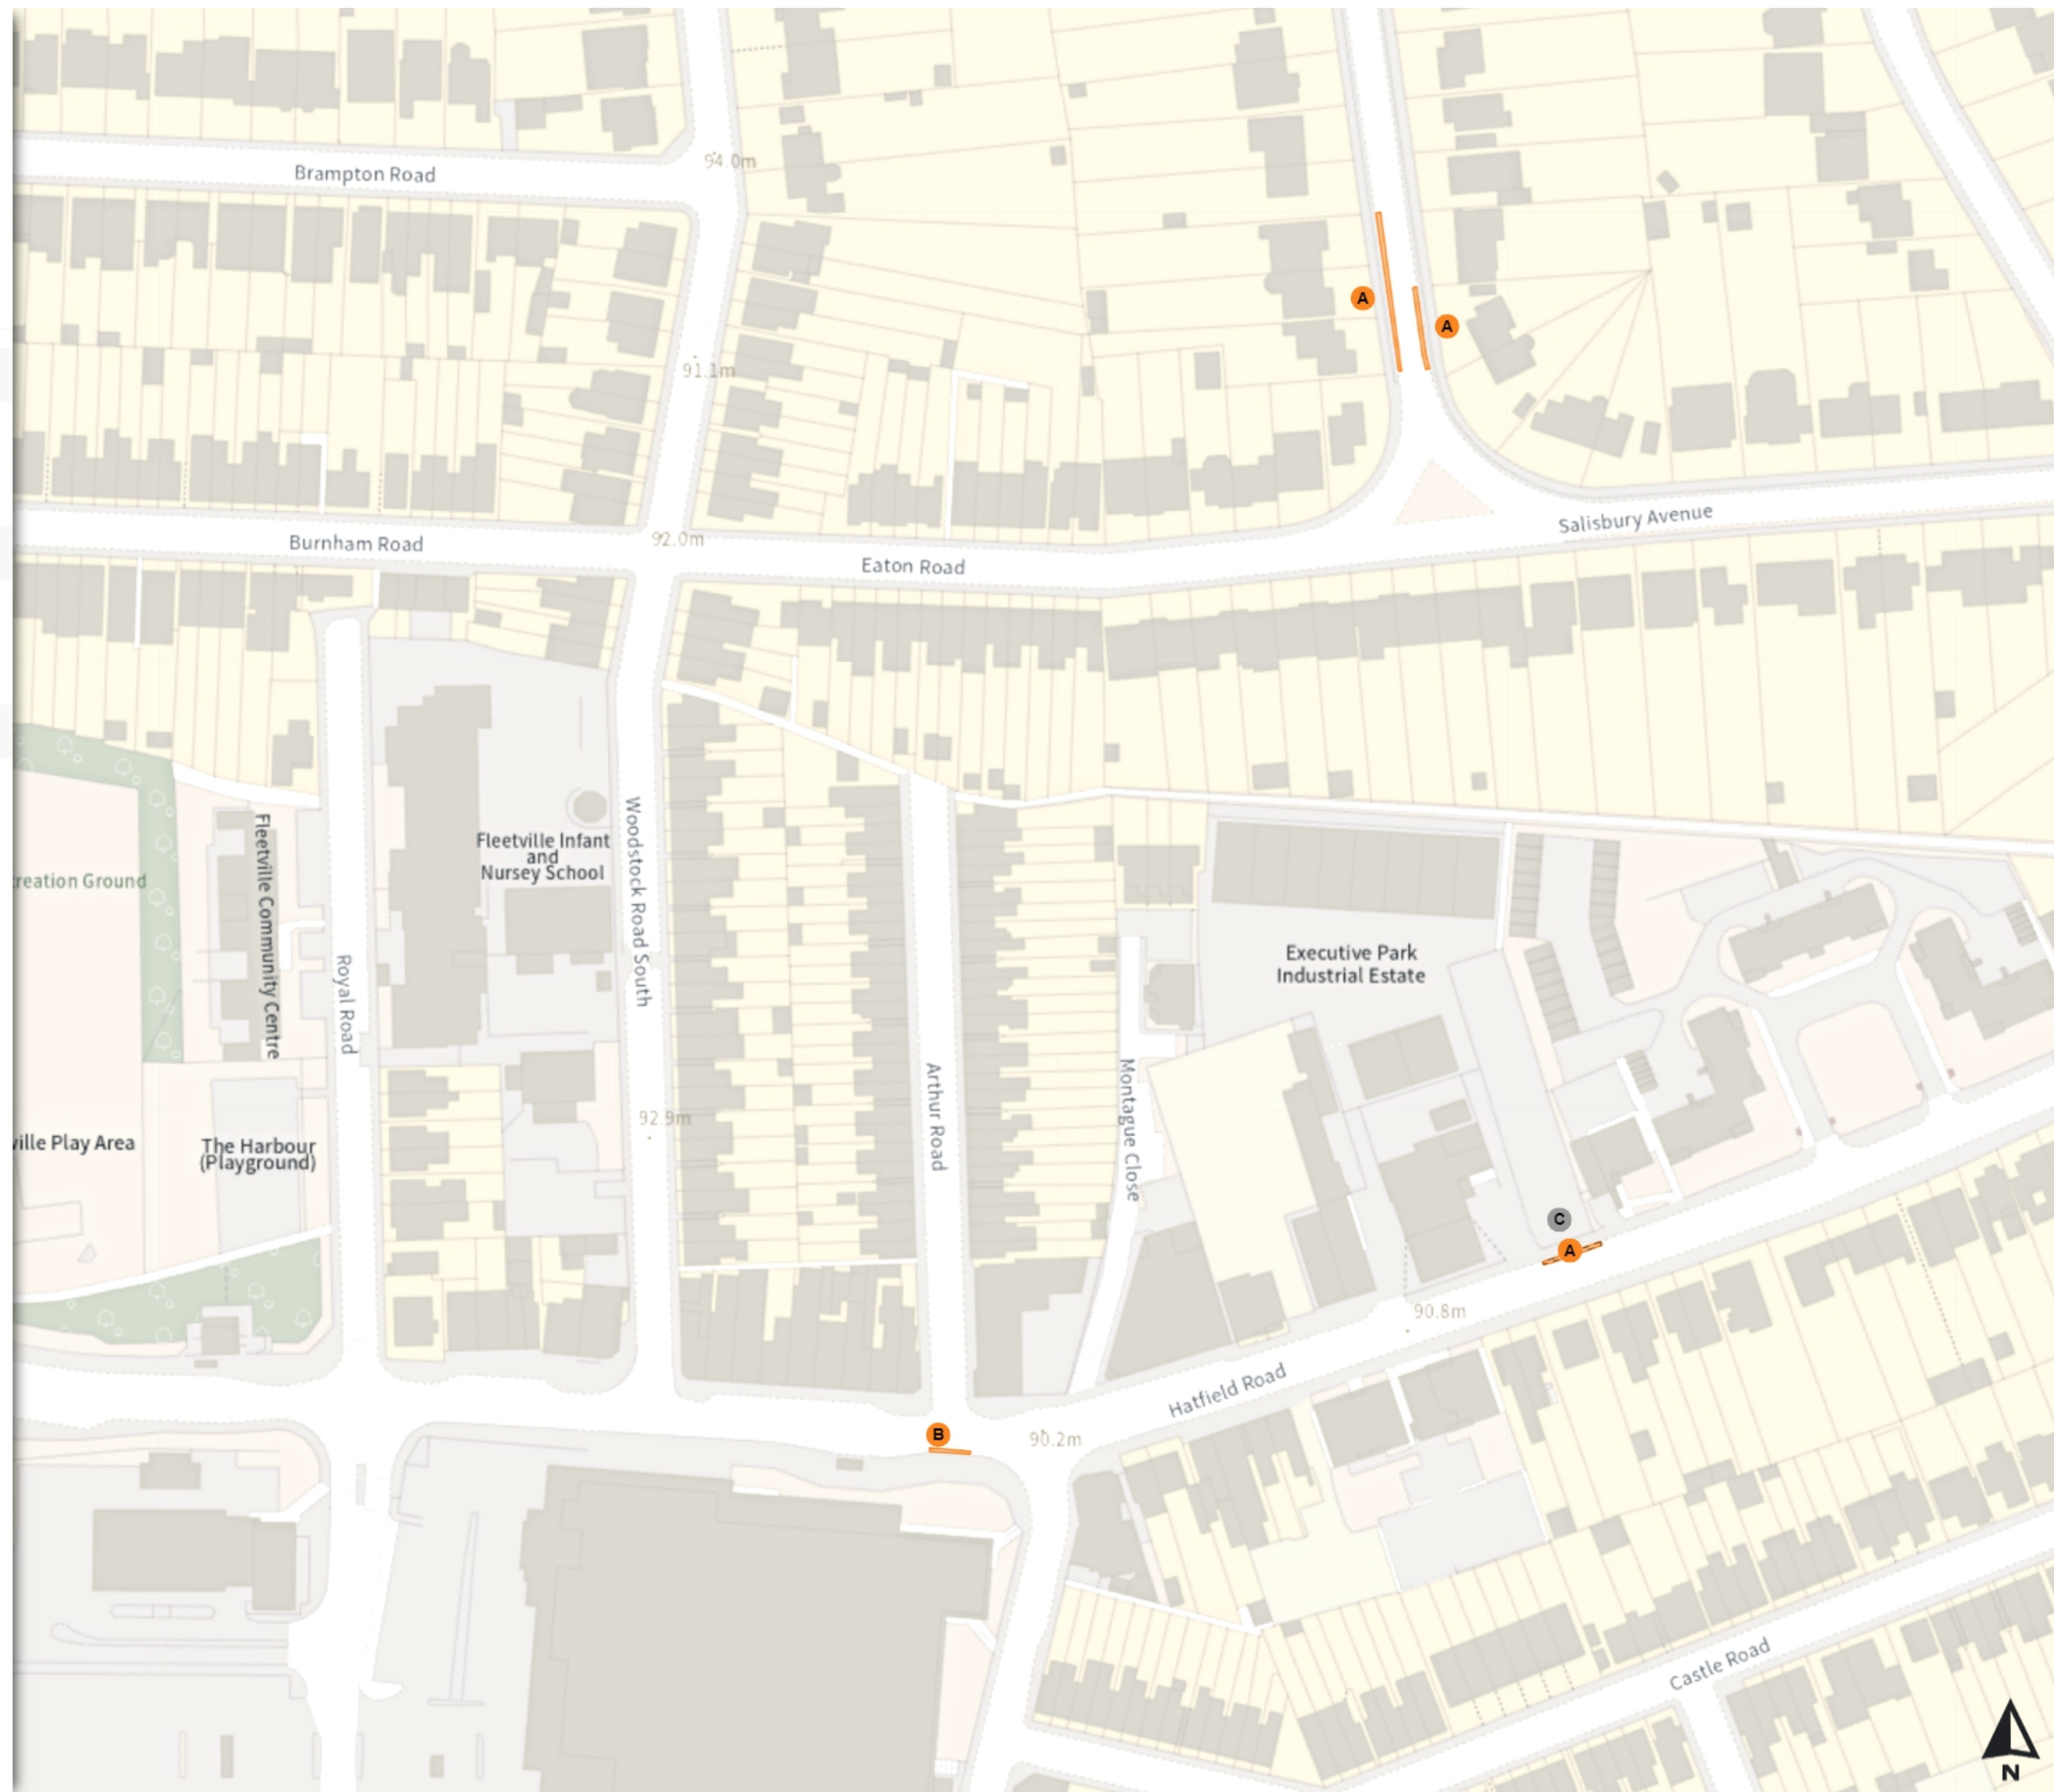


THE CITY AND DISTRICT OF ST ALBANS
CONTROL OF PARKING ORDER 2023 (WAITING
RESTRICTIONS) AMENDMENT 2 ORDER 2024

Map 37 of 39

Modified


 No waiting at any time

 At all times


 Shared

 No waiting at any time

At all times

 No loading at any time

At all times

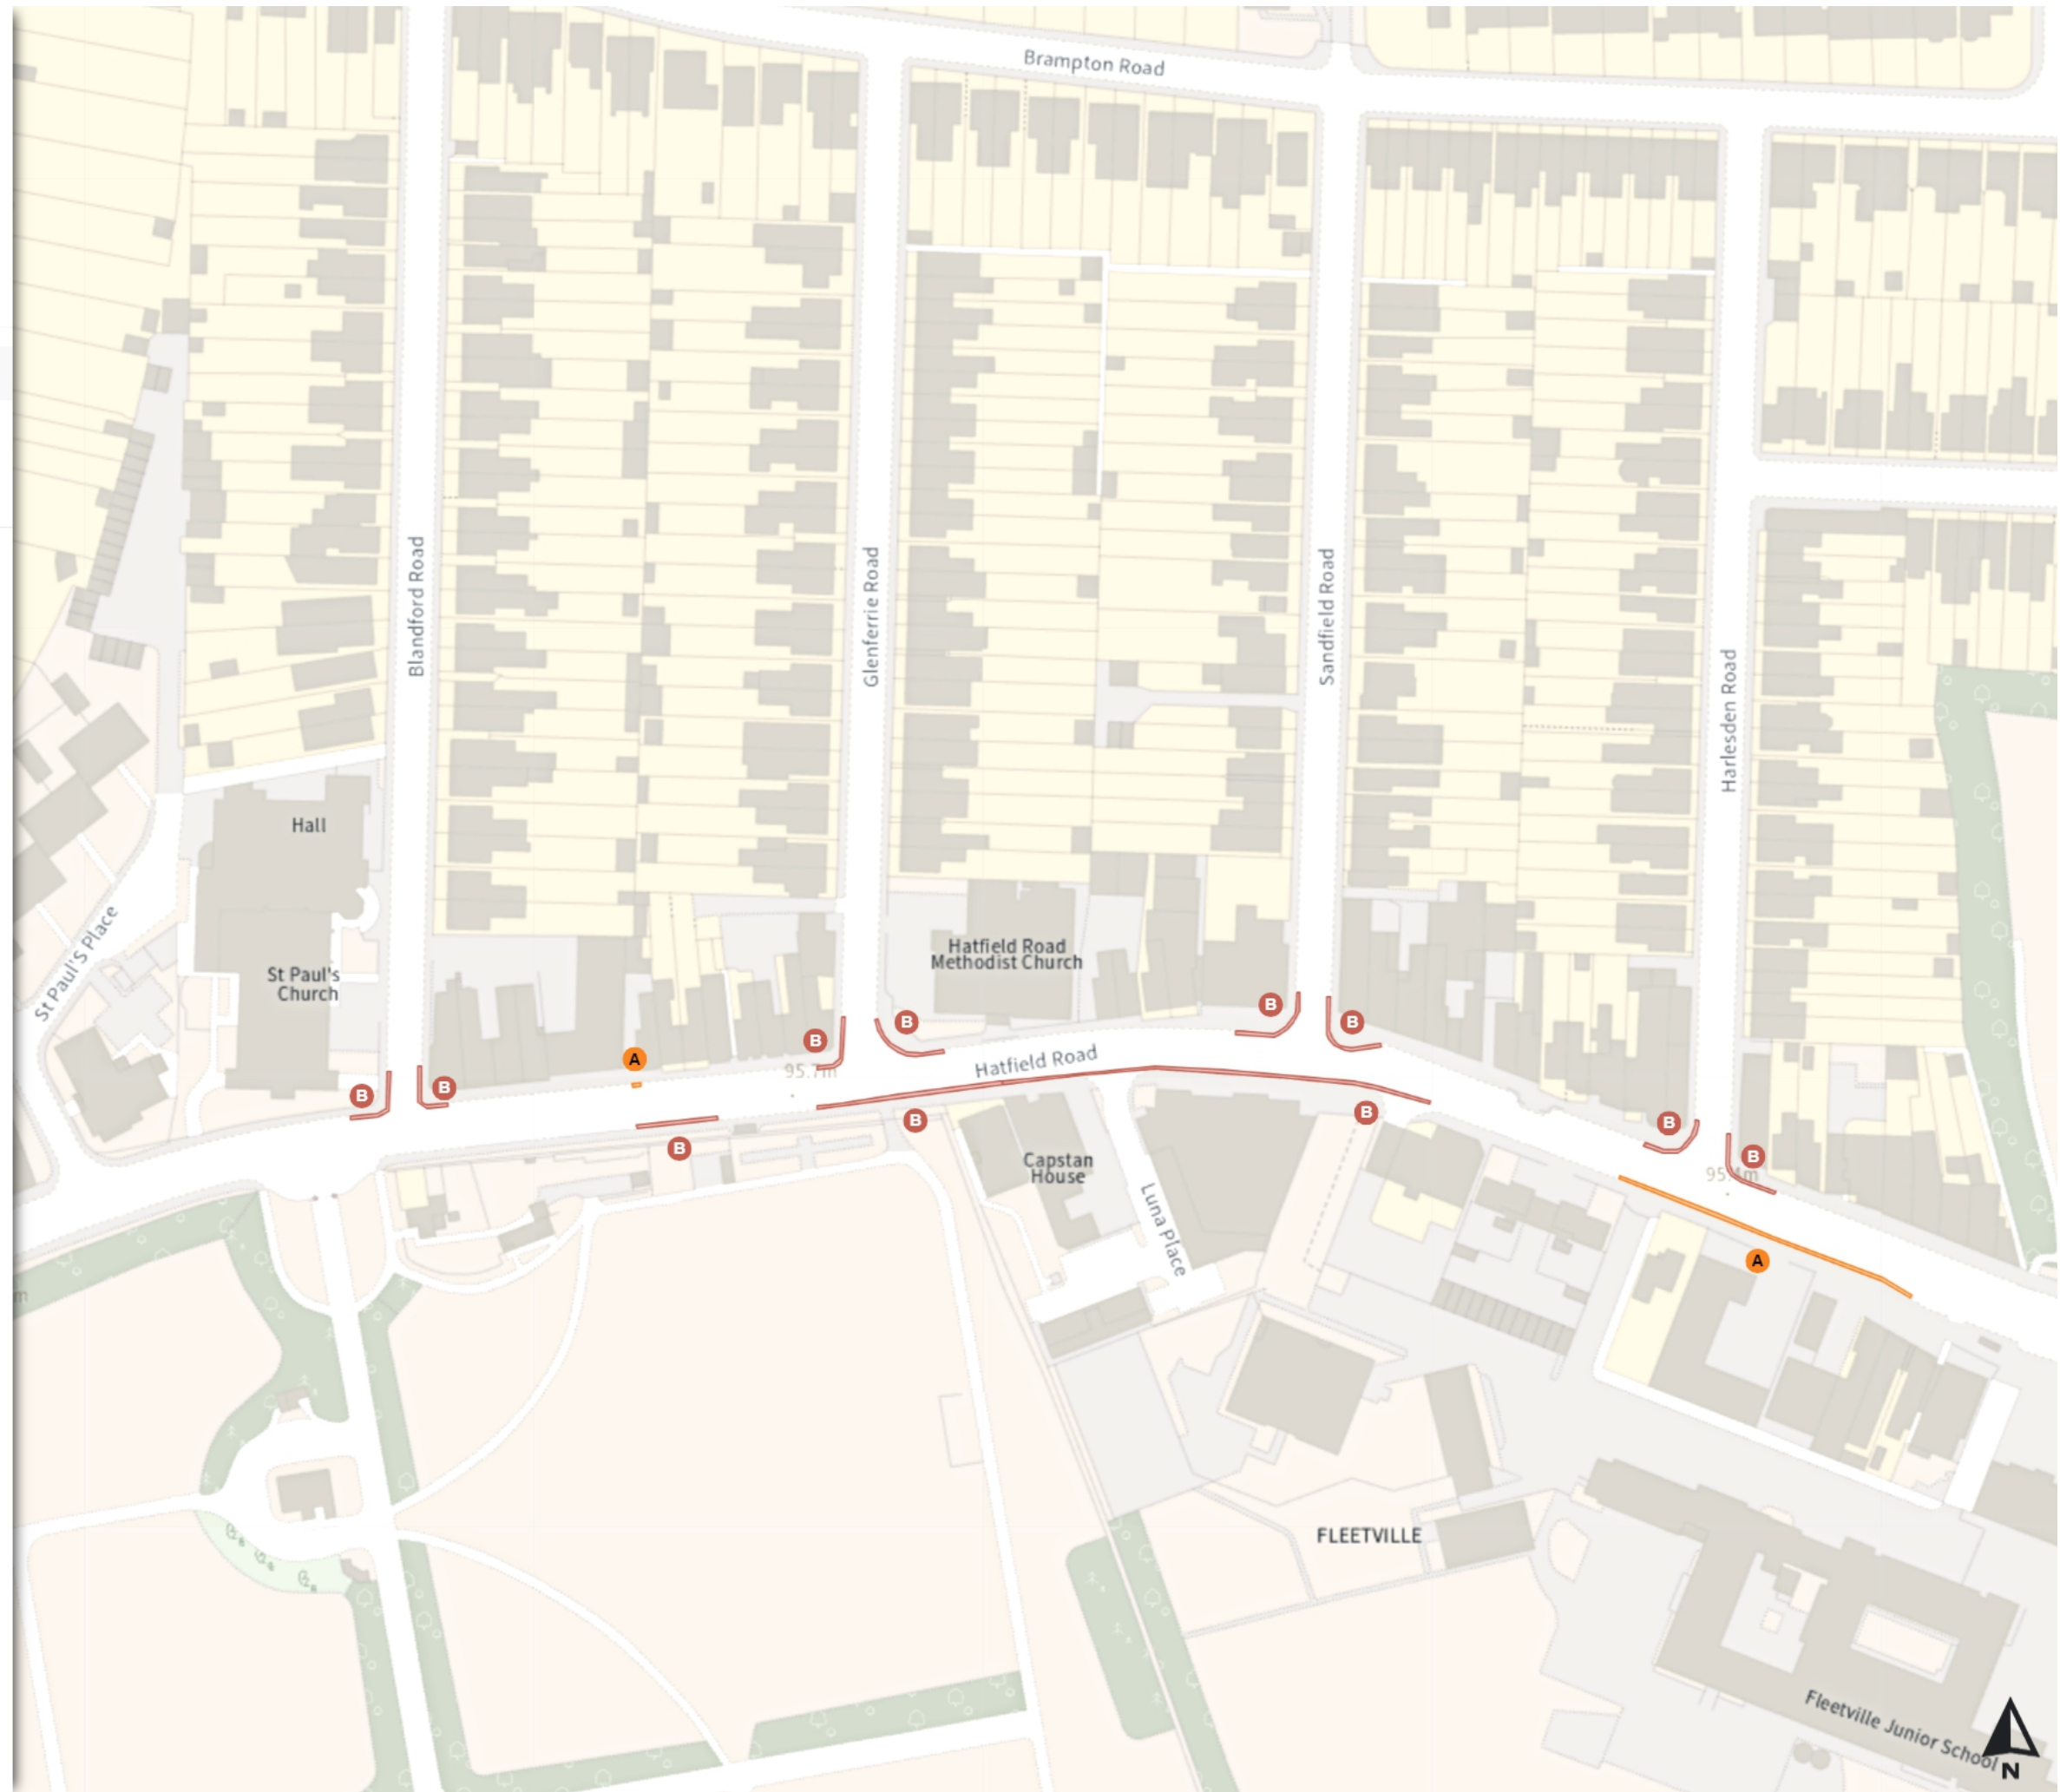

0 20 40 60m

Scale: 1:1250

North-West: 516045.272, 207543.128
South-East: 516485.51, 207176.383

© Crown copyright and database rights 2024 Ordnance Survey.

You are not permitted to copy, sub-license, distribute or sell any of this data to third parties in any form. Licence number 100018953