

THE CITY AND DISTRICT OF ST ALBANS  
CONTROL OF PARKING ORDER 2023 (WAITING  
RESTRICTIONS) AMENDMENT 6 ORDER 2024


Map 13 of 24

Added

- No waiting at any time
- A At all times

Modified

- No waiting at any time
- B At all times

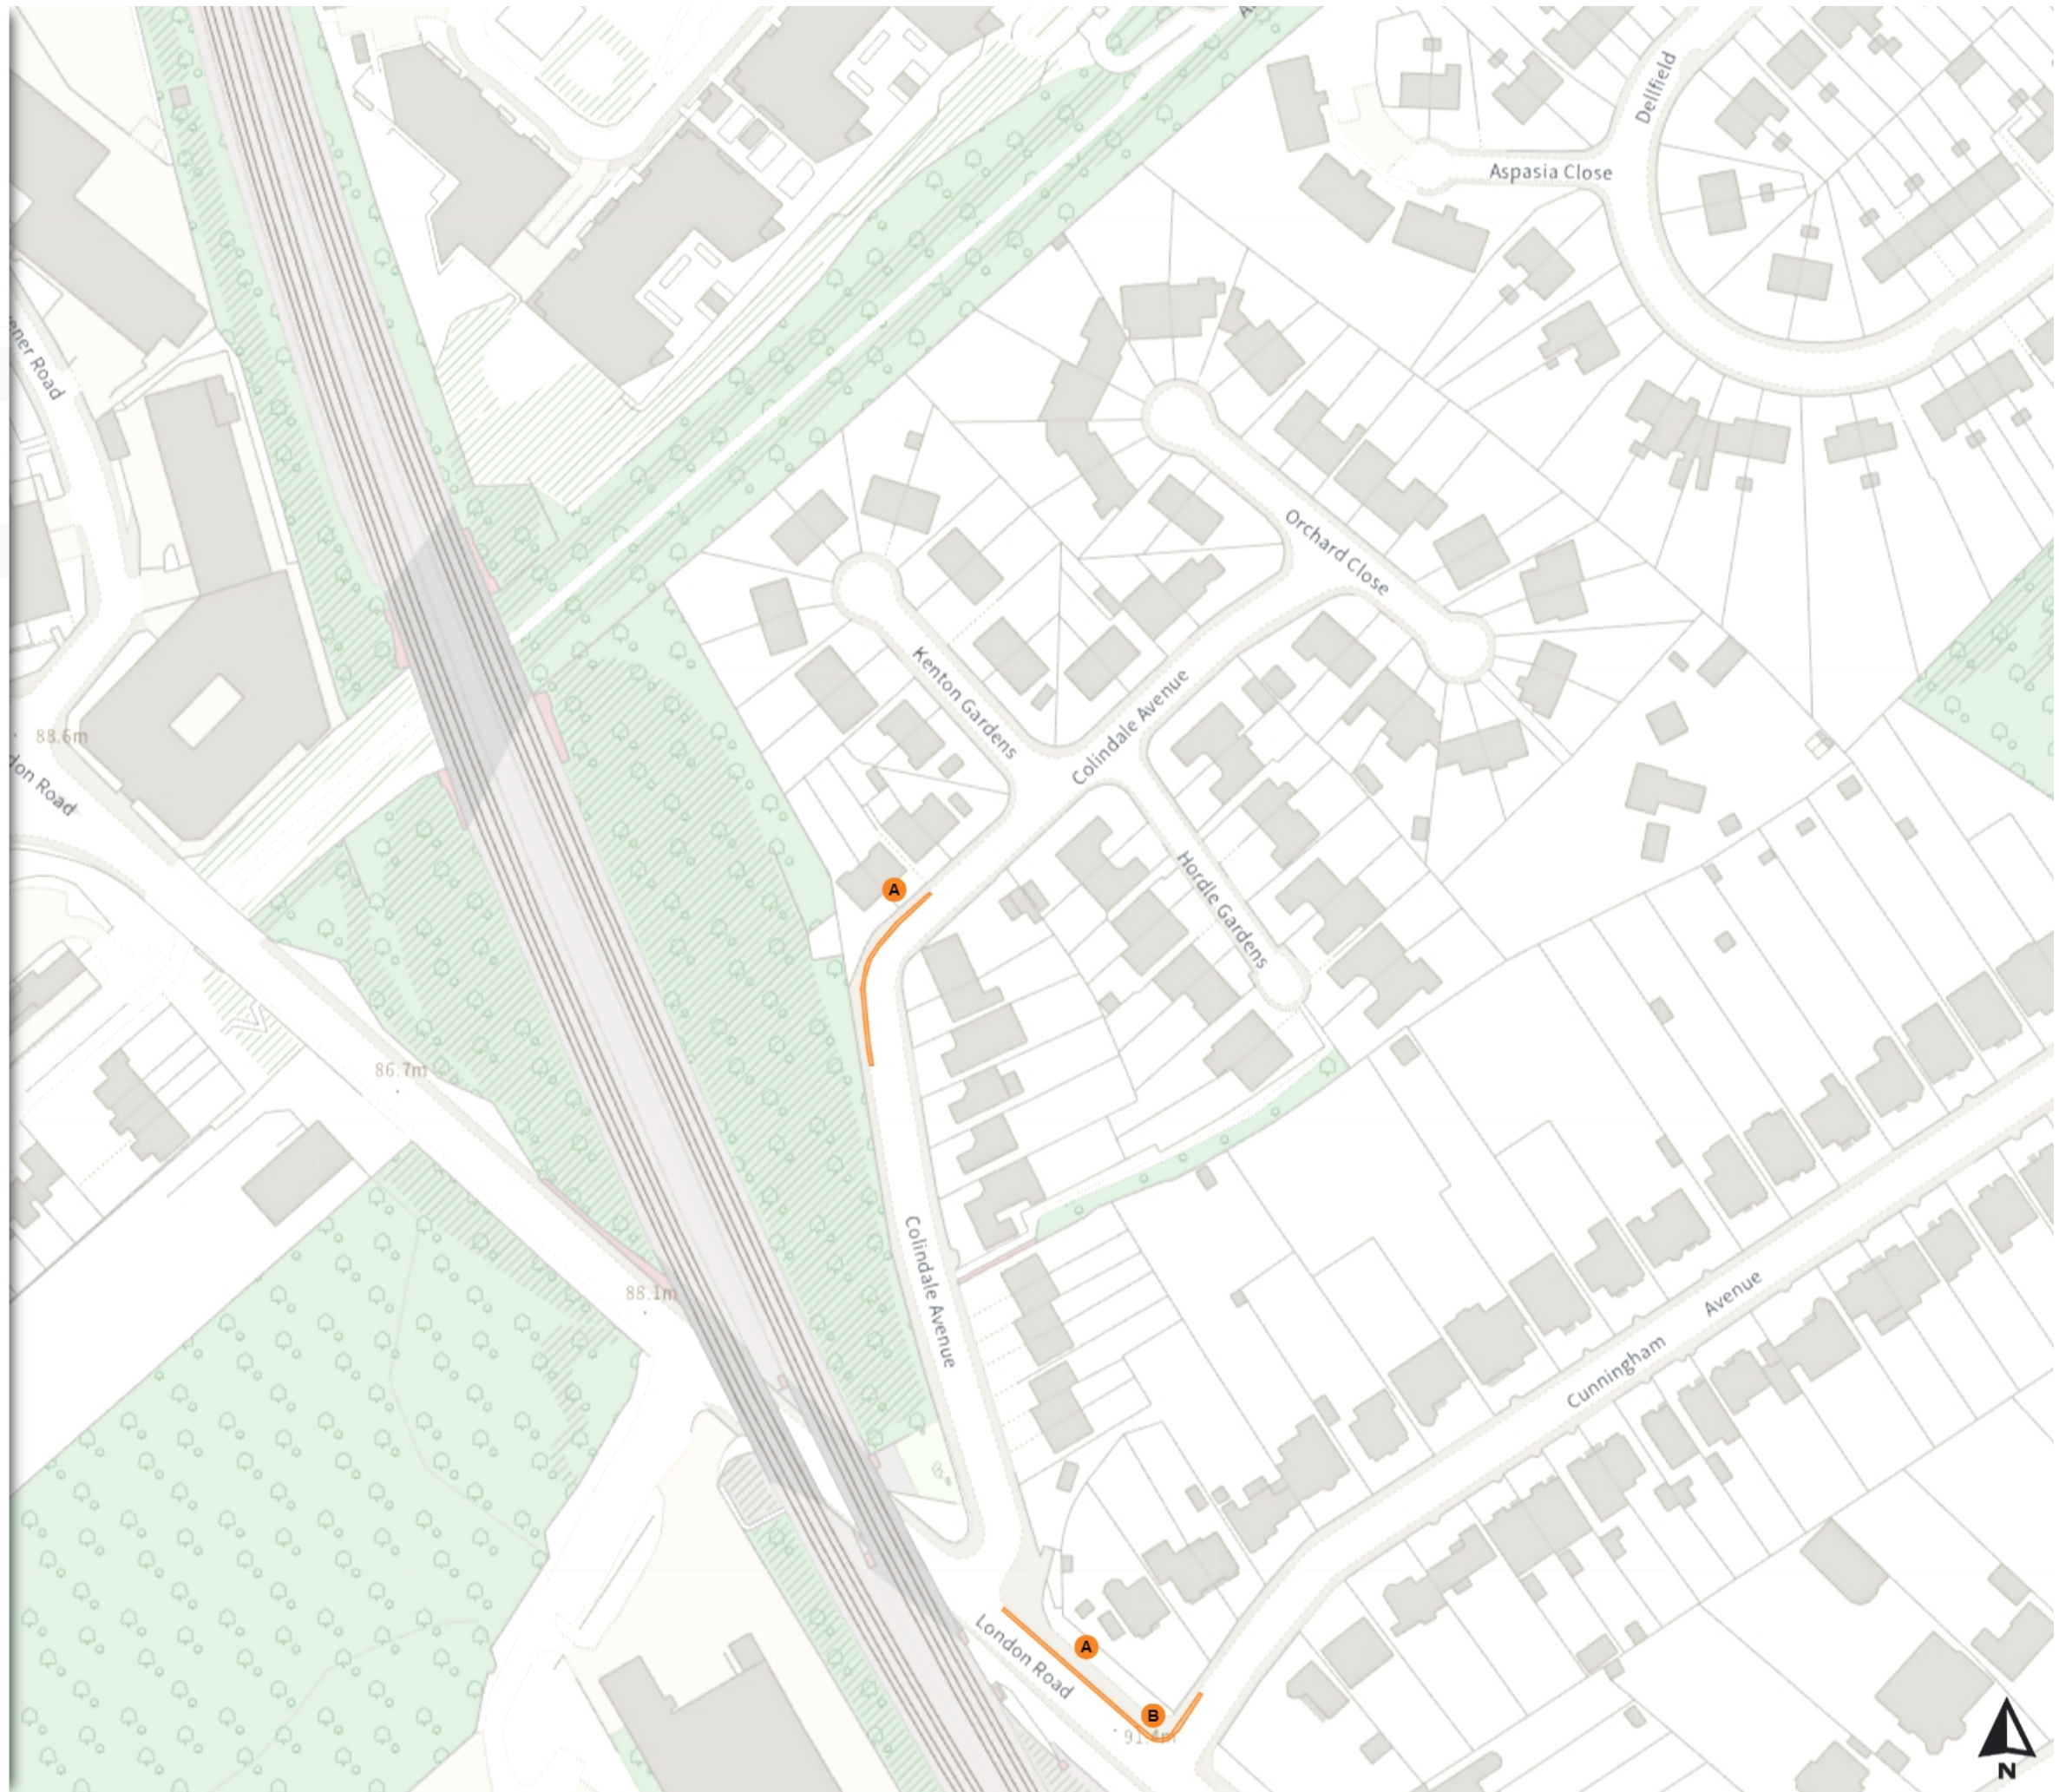

0 20 40 60m

Scale: 1:1250

North-West: 515540.66, 206689.198  
South-East: 515980.932, 206322.346

© Crown copyright and database rights 2024 Ordnance Survey.  
You are not permitted to copy, sub-license, distribute or sell any of this  
data to third parties in any form. Licence number 100018953