



THE CITY AND DISTRICT OF ST ALBANS
CONTROL OF PARKING ORDER 2023 (WAITING
RESTRICTIONS) AMENDMENT 2 ORDER 2024


Map 18 of 40

Added


 No waiting at any time

 At all times

 Shared

 No waiting at any time

At all times

 No loading at any time


At all times

Modified

 Shared

 No waiting at any time

At all times

 No loading at any time

At all times

0 20 40 60m

Scale: 1:1250

North-West: 517318.915, 204771.403
South-East: 517759.485, 204404.556

© Crown copyright and database rights 2024 Ordnance Survey.

You are not permitted to copy, sub-license, distribute or sell any of this data to third parties in any form. Licence number 100018953



THE CITY AND DISTRICT OF ST ALBANS
CONTROL OF PARKING ORDER 2023 (WAITING
RESTRICTIONS) AMENDMENT 2 ORDER 2024

Map 19 of 40

Added

- No waiting at any time
- A At all times

Modified

- Shared
- B No waiting at any time
At all times
- B No loading at any time
At all times

0 20 40 60m

Scale: 1:1250

North-West: 517395.387, 204400.137
South-East: 517835.994, 204033.268



© Crown copyright and database rights 2024 Ordnance Survey.
You are not permitted to copy, sub-license, distribute or sell any of this
data to third parties in any form. Licence number 100018953




THE CITY AND DISTRICT OF ST ALBANS
CONTROL OF PARKING ORDER 2023 (WAITING
RESTRICTIONS) AMENDMENT 2 ORDER 2024

Map 20 of 40

Added

-  No waiting at any time
-  At all times

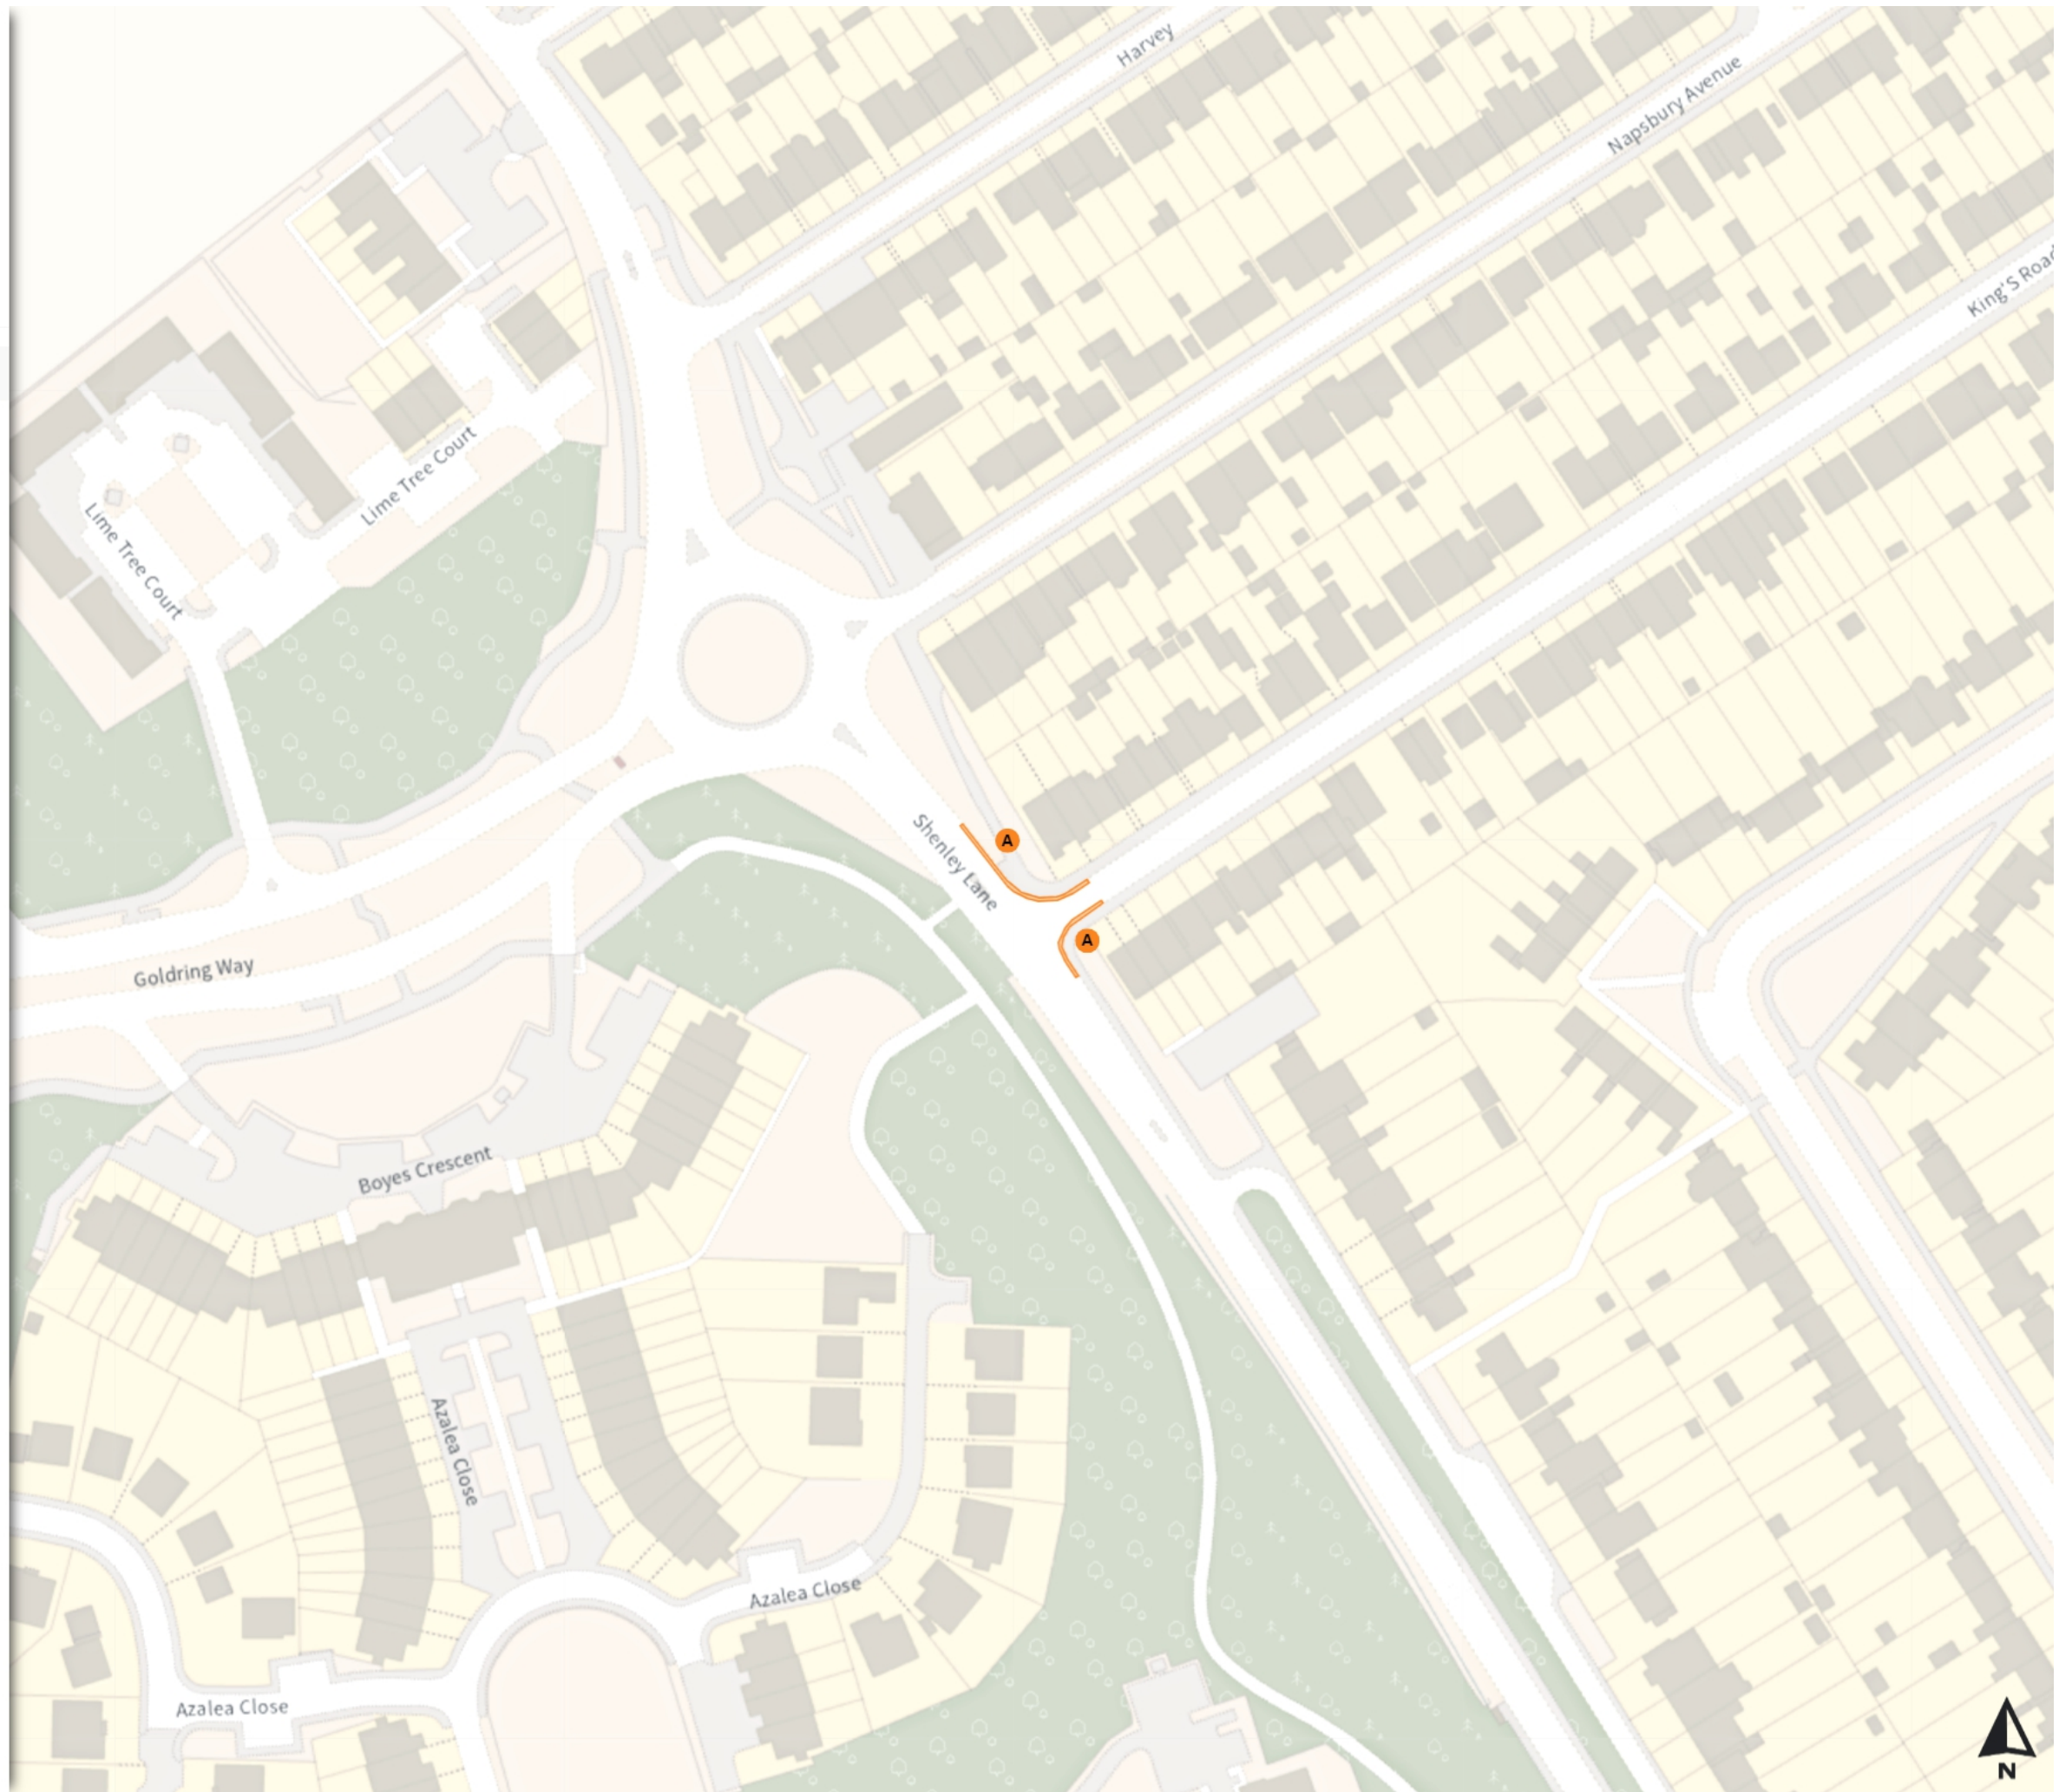

0 20 40 60m

Scale: 1:1250

North-West: 516872.004, 204294.995
South-East: 517312.58, 203928.075

© Crown copyright and database rights 2024 Ordnance Survey.
You are not permitted to copy, sub-license, distribute or sell any of this
data to third parties in any form. Licence number 100018953

