


THE CITY AND DISTRICT OF ST ALBANS  
CONTROL OF PARKING ORDER 2023 (WAITING  
RESTRICTIONS) AMENDMENT 2 ORDER 2024

Map 6 of 40

Added

- No waiting at any time
- At all times

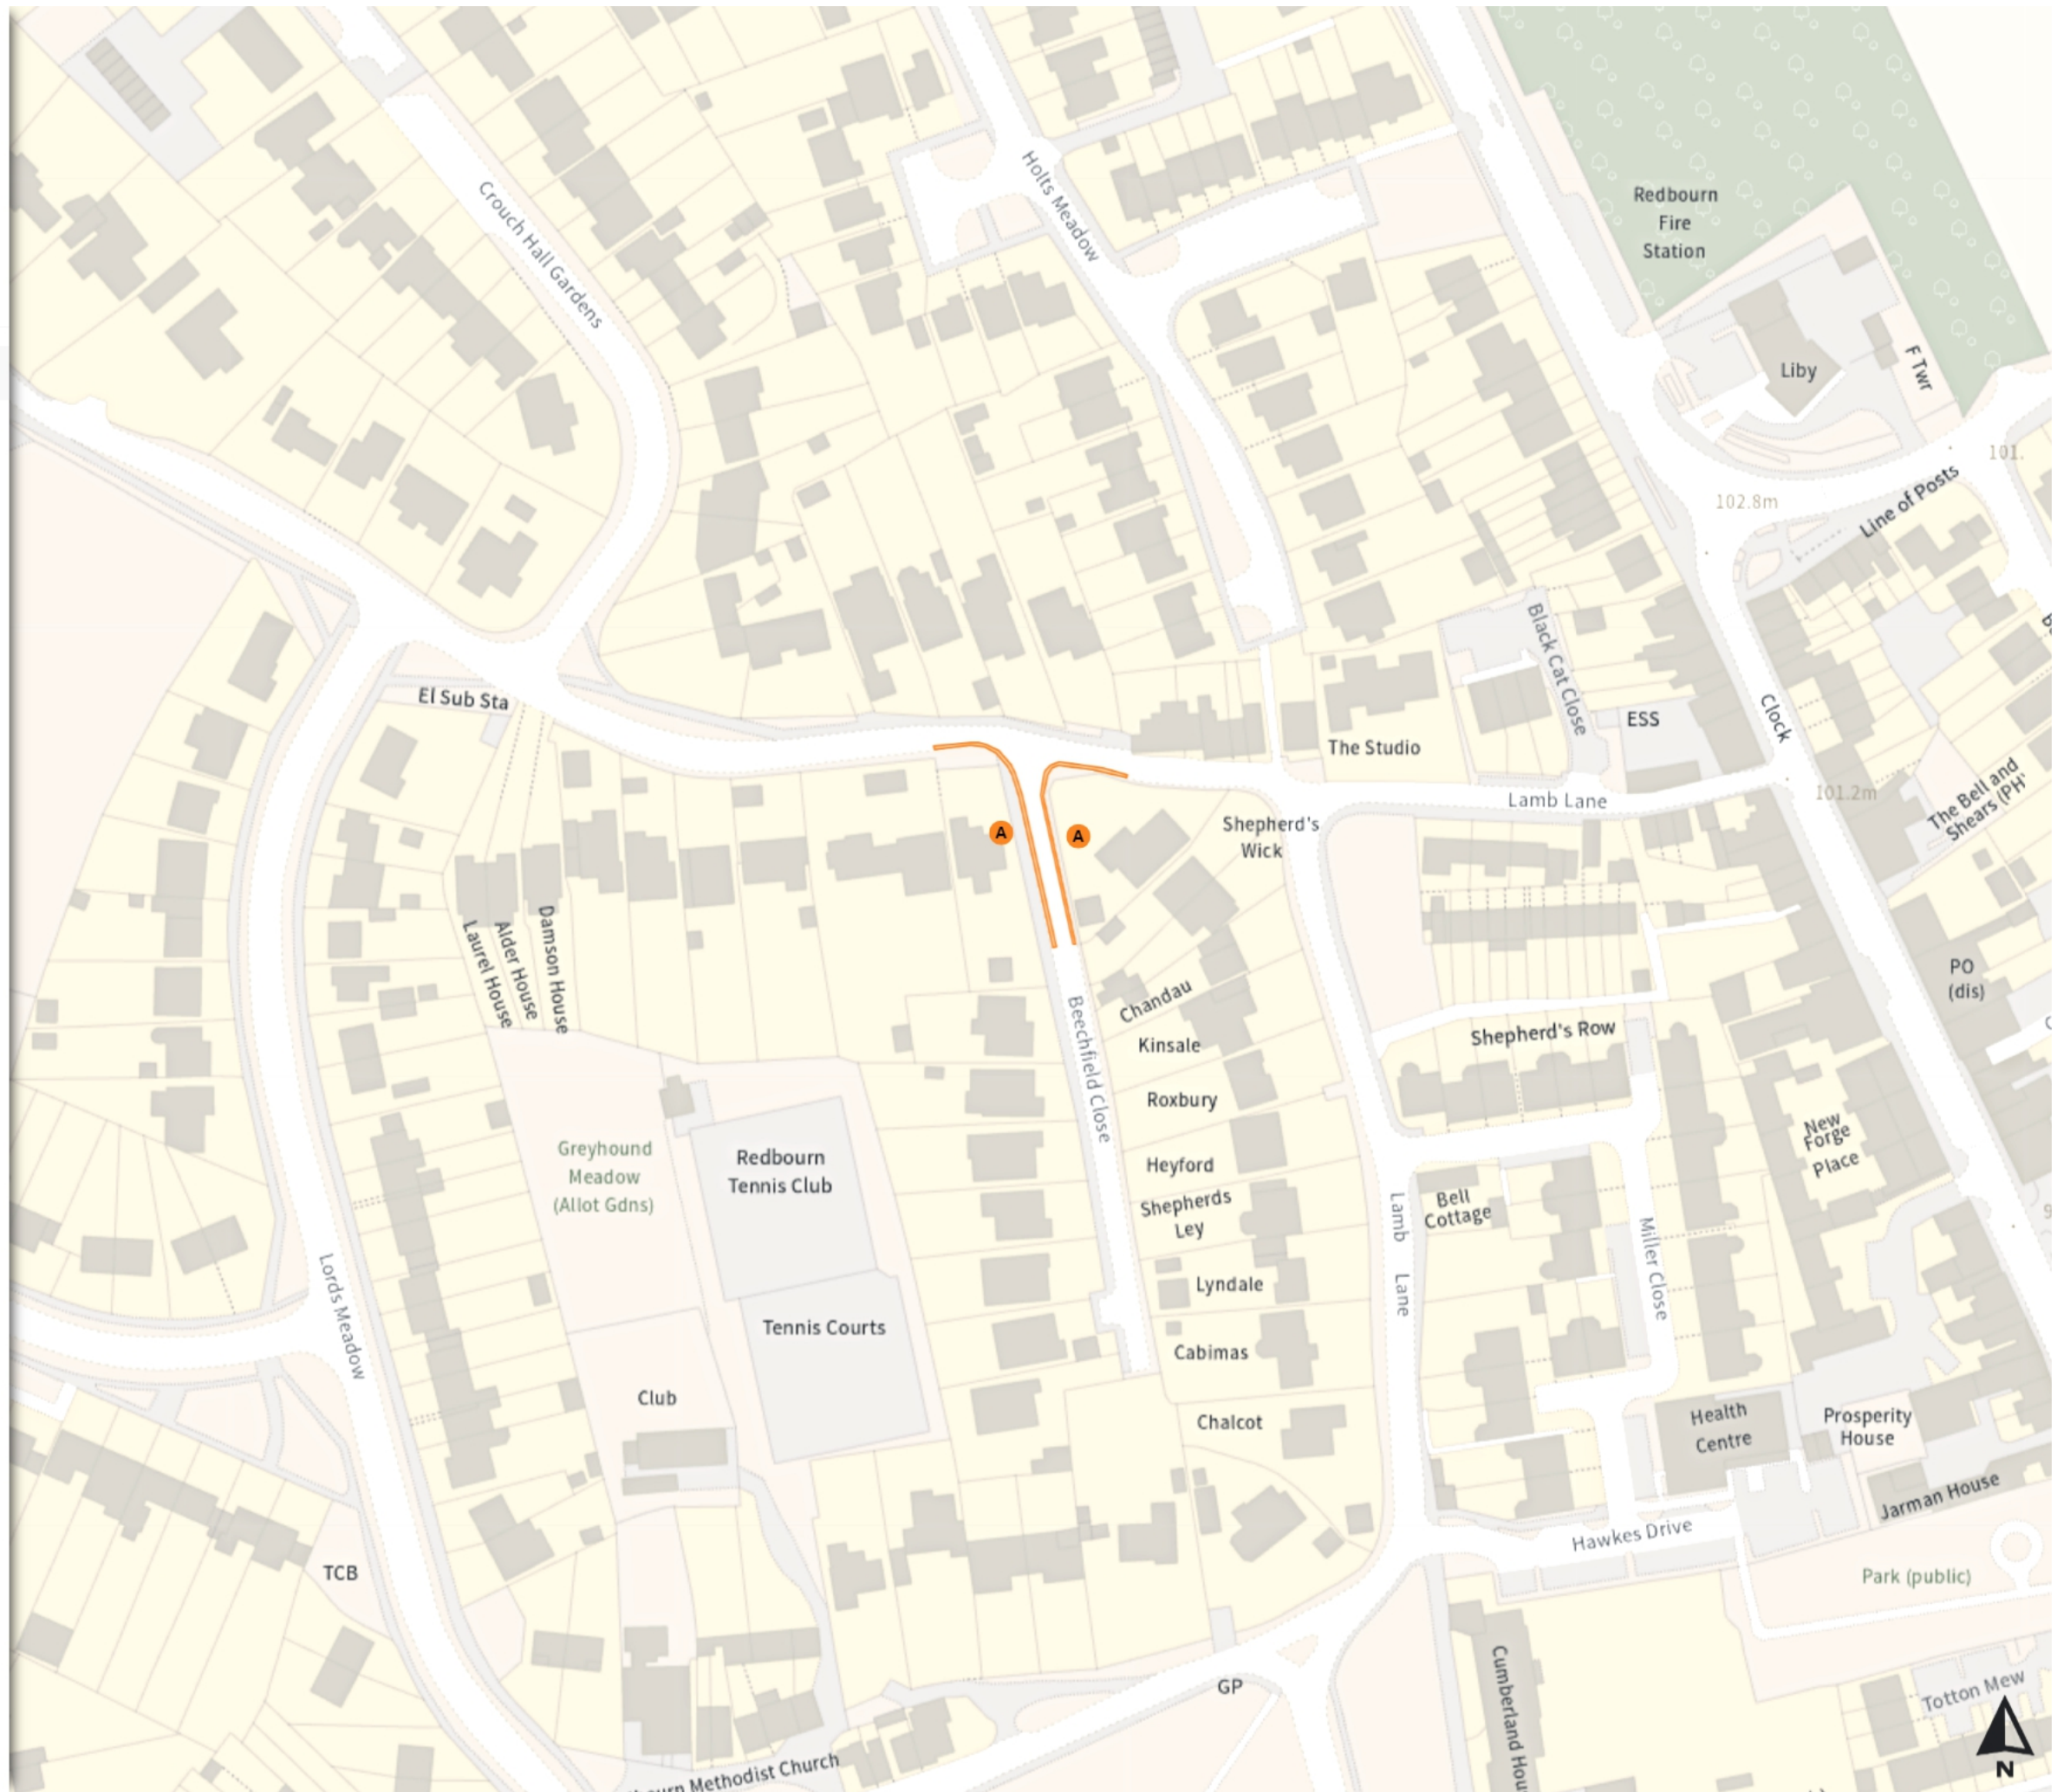

0 20 40 60m

Scale: 1:1250

North-West: 510307.539, 212613.898  
South-East: 510746.911, 212247.051

© Crown copyright and database rights 2024 Ordnance Survey.  
You are not permitted to copy, sub-license, distribute or sell any of this  
data to third parties in any form. Licence number 100018953



THE CITY AND DISTRICT OF ST ALBANS  
CONTROL OF PARKING ORDER 2023 (WAITING  
RESTRICTIONS) AMENDMENT 2 ORDER 2024

Map 7 of 40

Added

- No waiting
- A Mon-Sat 08:00-18:30
- No waiting at any time
- B At all times

0 20 40 60m

Scale: 1:1250

North-West: 510304.06, 212240.83  
South-East: 510743.464, 211873.955

© Crown copyright and database rights 2024 Ordnance Survey.  
You are not permitted to copy, sub-license, distribute or sell any of this data to third parties in any form. Licence number 100018953

