

THE CITY AND DISTRICT OF ST ALBANS
CONTROL OF PARKING ORDER 2023 (WAITING
RESTRICTIONS) AMENDMENT 2 ORDER 2024

Map 12a of 40

Added

- No waiting
- A Mon-Sat 08:30-18:30
- No waiting at any time
- B At all times
- Shared
- C No waiting at any time
At all times
- C No loading at any time
At all times

Modified

- No waiting at any time
- D At all times
- No waiting at any time
- E At all times
- Shared
- F No waiting at any time
At all times
- F No loading at any time
At all times

0 20 40 60m

Scale: 1:1250

North-West: 514759.768, 207268.709
South-East: 515199.932, 206901.835

© Crown copyright and database rights 2024 Ordnance Survey.
You are not permitted to copy, sub-license, distribute or sell any of this
data to third parties in any form. Licence number 100018953



THE CITY AND DISTRICT OF ST ALBANS
CONTROL OF PARKING ORDER 2023 (WAITING
RESTRICTIONS) AMENDMENT 2 ORDER 2024

Map 13 of 40

Added

- No waiting at any time
- A At all times

Modified

- No waiting at any time
- B At all times

Shared

- C No waiting at any time
- At all times

- C No loading at any time
- At all times

Removed


- Free parking place
- D Mon-Sat 08:30-18:30 ⌚ 1h ⌚ 2h

0 20 40 60m

Scale: 1:1250

North-West: 515187.619, 207278.47
South-East: 515627.815, 206911.633

© Crown copyright and database rights 2024 Ordnance Survey.
You are not permitted to copy, sub-license, distribute or sell any of this data to third parties in any form. Licence number 100018953

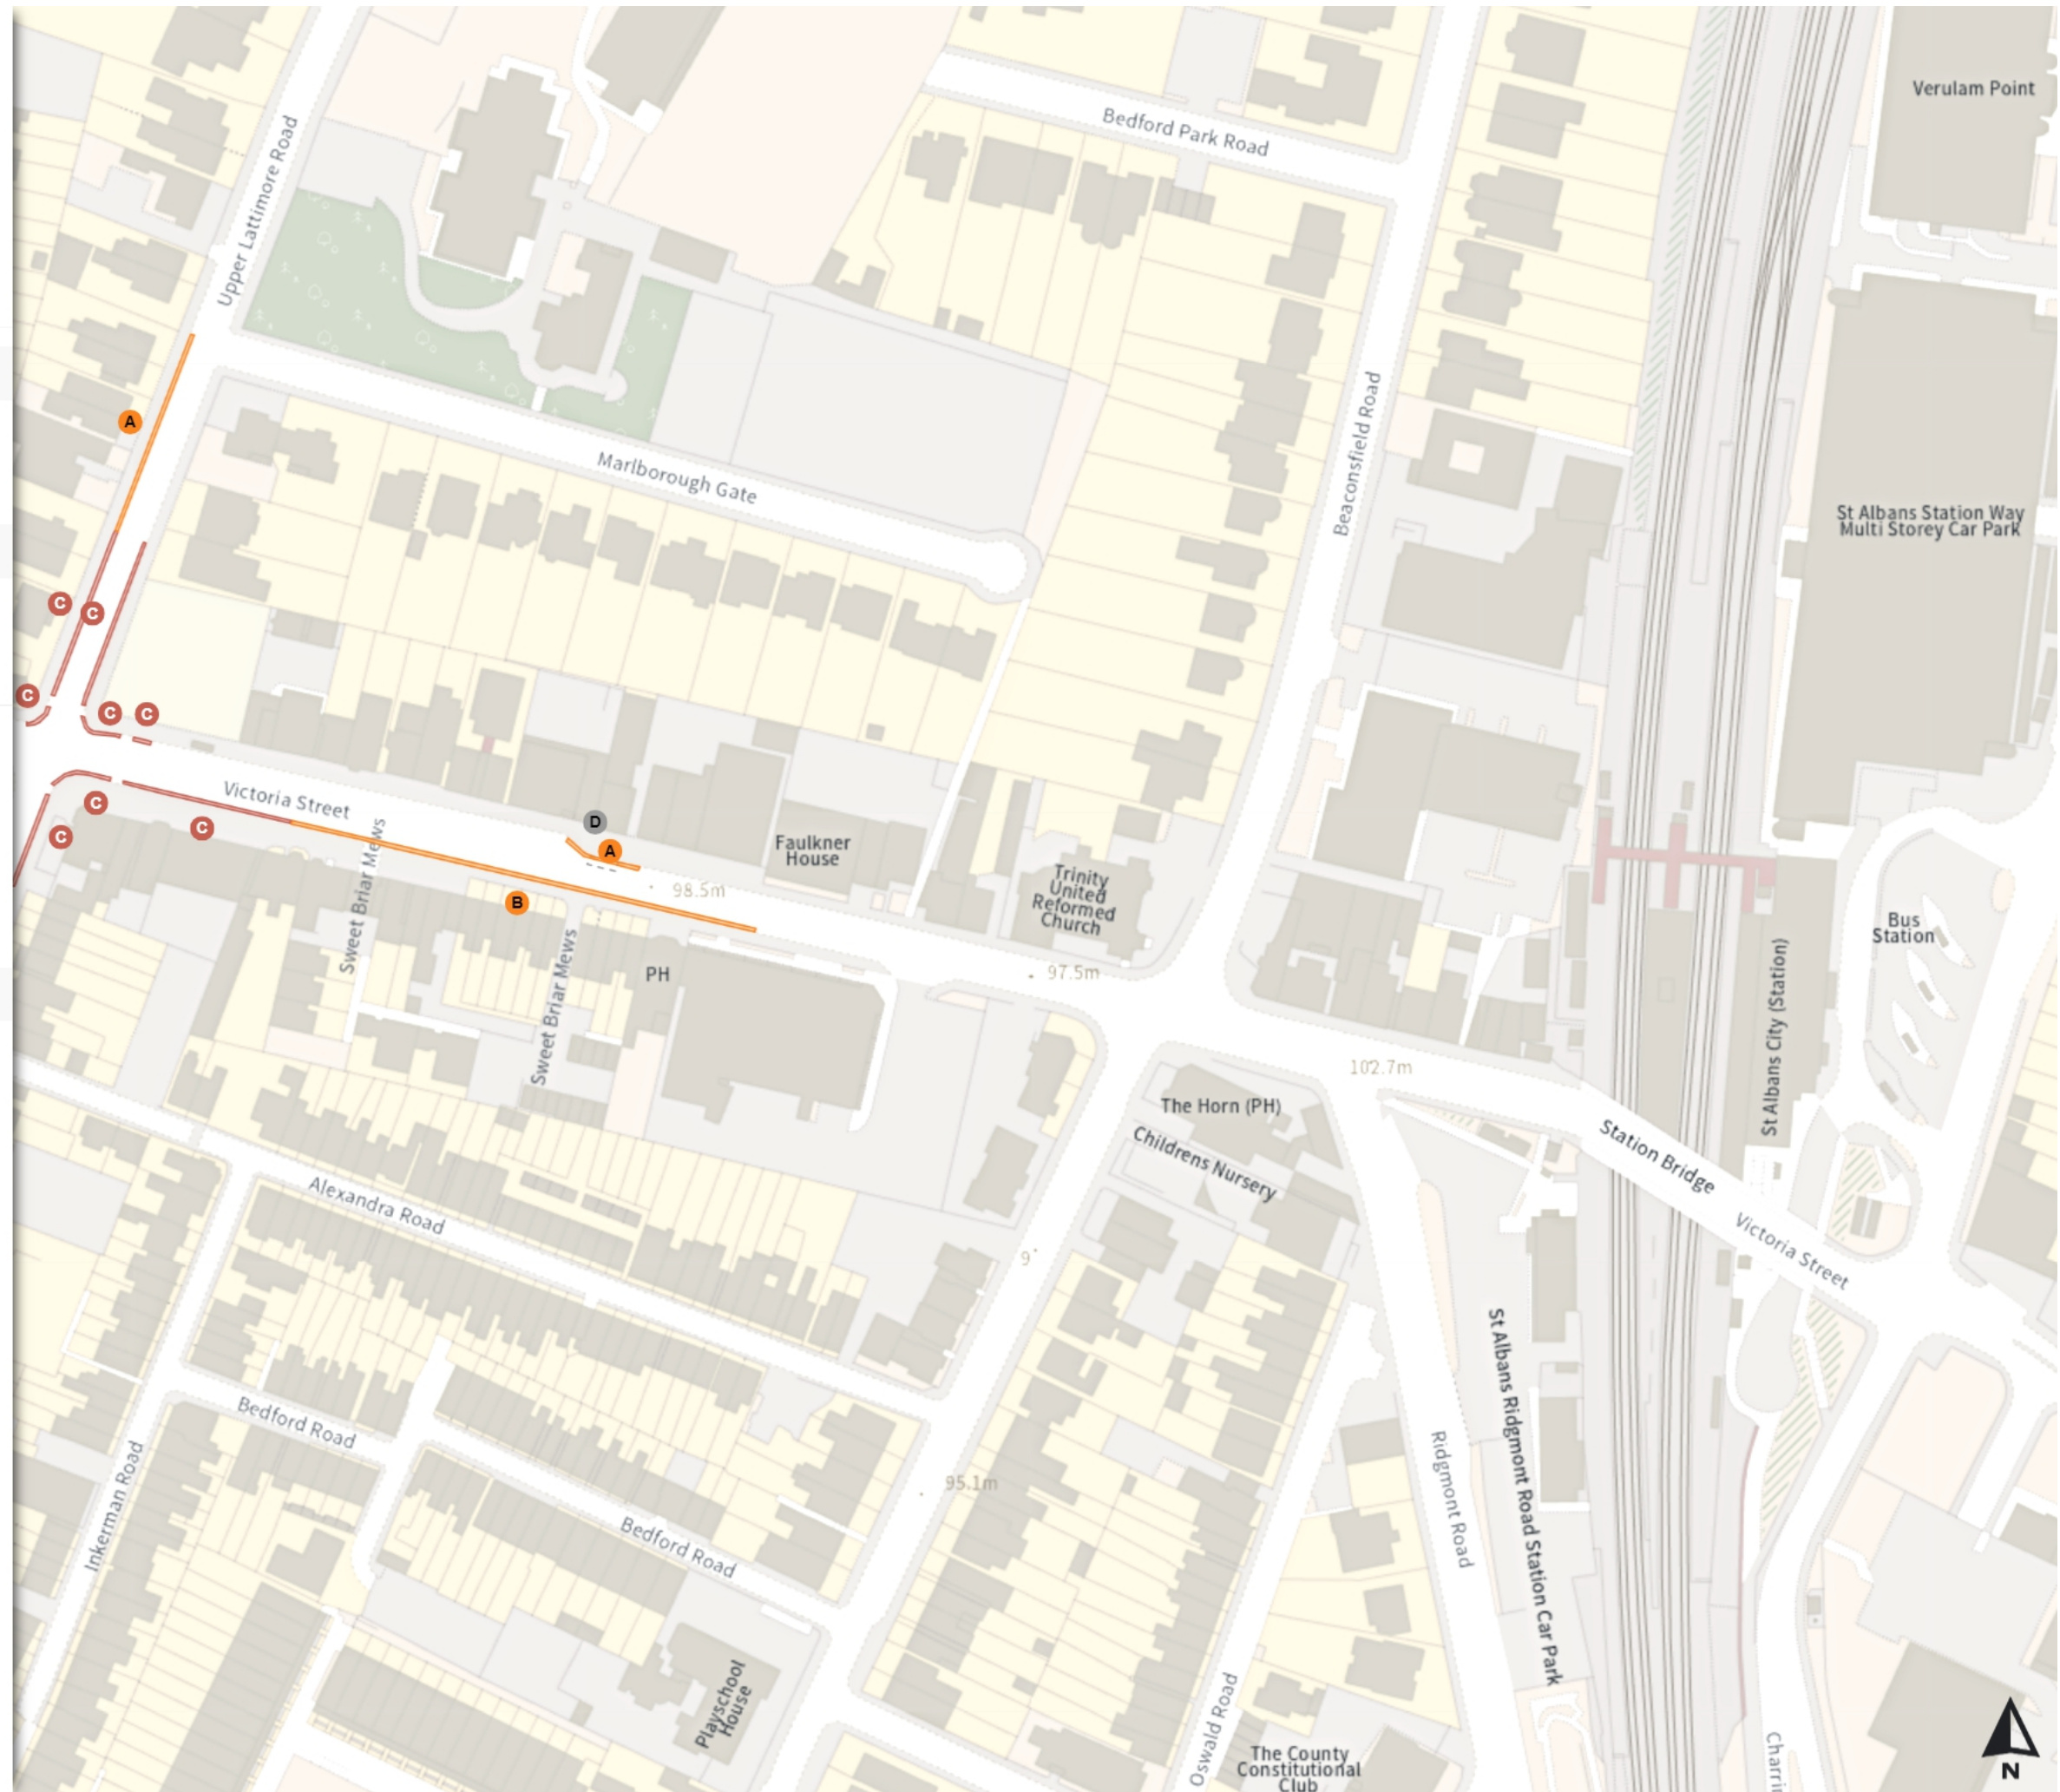

THE CITY AND DISTRICT OF ST ALBANS
CONTROL OF PARKING ORDER 2023 (WAITING
RESTRICTIONS) AMENDMENT 2 ORDER 2024

Map 15 of 40

Added

No waiting at any time

At all times

Shared

No waiting at any time

At all times

No loading at any time

At all times

Modified

No waiting at any time

At all times

Shared

No waiting at any time

At all times

No loading at any time

At all times

Shared

No waiting at any time

At all times

No loading at any time

At all times

0 20 40 60m

Scale: 1:1250

North-West: 515025.247, 206901.726
South-East: 515465.462, 206534.846

© Crown copyright and database rights 2024 Ordnance Survey.
You are not permitted to copy, sub-license, distribute or sell any of this
data to third parties in any form. Licence number 100018953



THE CITY AND DISTRICT OF ST ALBANS
CONTROL OF PARKING ORDER 2023 (WAITING
RESTRICTIONS) AMENDMENT 2 ORDER 2024

Map 30 of 40

Added

No waiting at any time

At all times

Shared

No waiting at any time

At all times

No loading at any time

At all times

Modified

No waiting at any time

At all times

Shared

No waiting at any time

At all times

No loading at any time

At all times

Shared

No waiting at any time

At all times

No loading at any time

At all times

0 20 40 60m

Scale: 1:1250

North-West: 514953.442, 207637.633
South-East: 515393.589, 207270.803

© Crown copyright and database rights 2024 Ordnance Survey.
You are not permitted to copy, sub-license, distribute or sell any of this
data to third parties in any form. Licence number 100018953

