

Static Order Guide

Map page indicator

Shows current map number against total and indicates if the legend is split over multiple pages eg. 2a, 2b, 2c

Change type

Indicates whether restrictions have been Added, Modified or Removed

Coloured spots


Restrictions with different attributes are marked with a lettered spot

Restriction icons

⊕ Min stay ⊕ Max stay ⊘ No return ⌚ Tariff hours
📅 Up to 🛢 Fuel surcharge Ⓔ Event day ⓘ Emissions pricing

Restriction durations


Where no months or days are specified, restrictions apply all year and all week

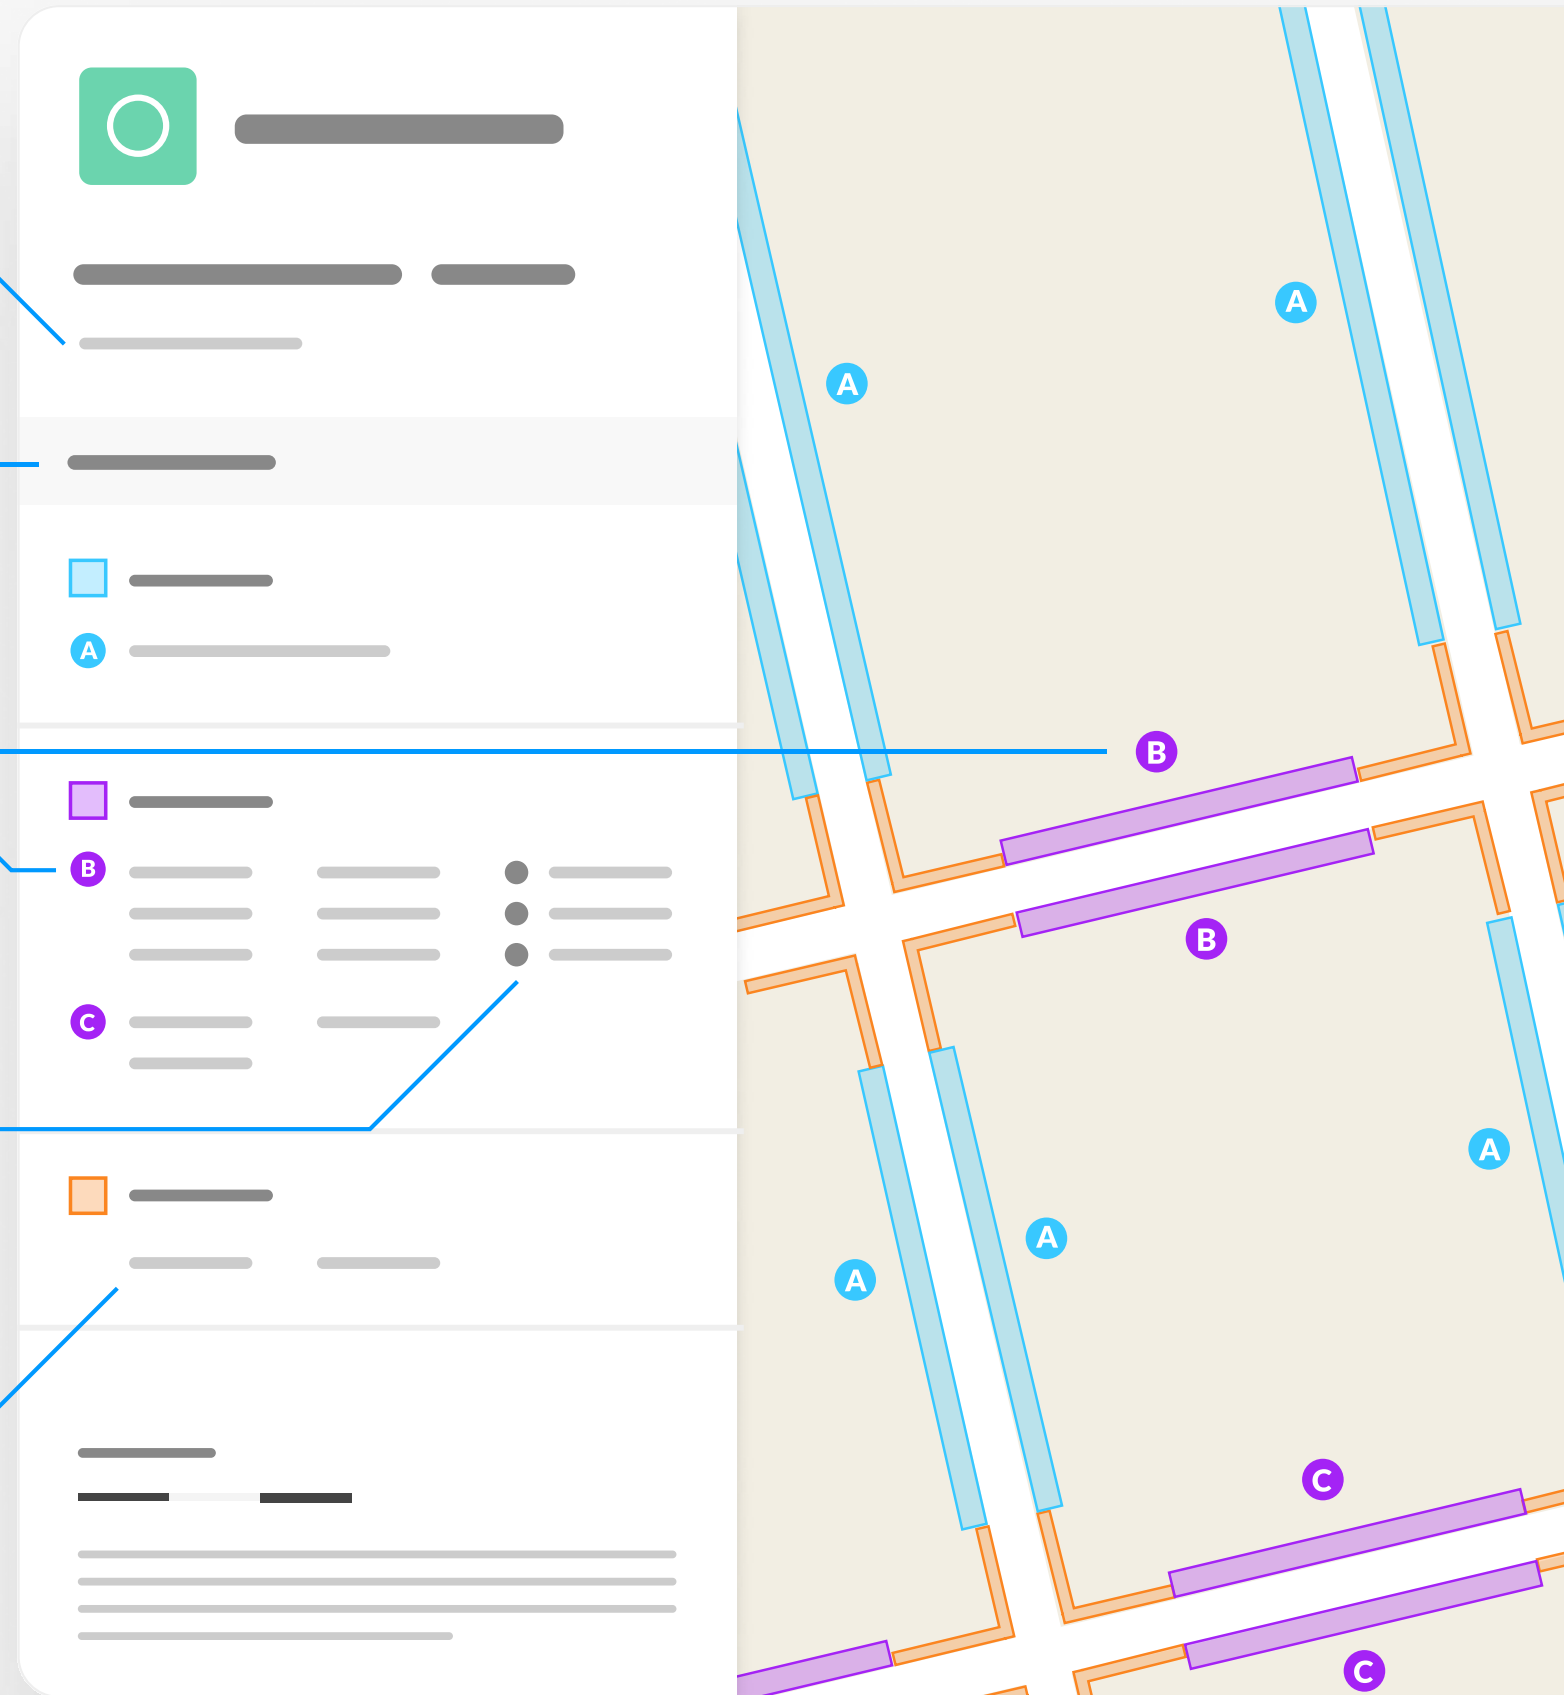


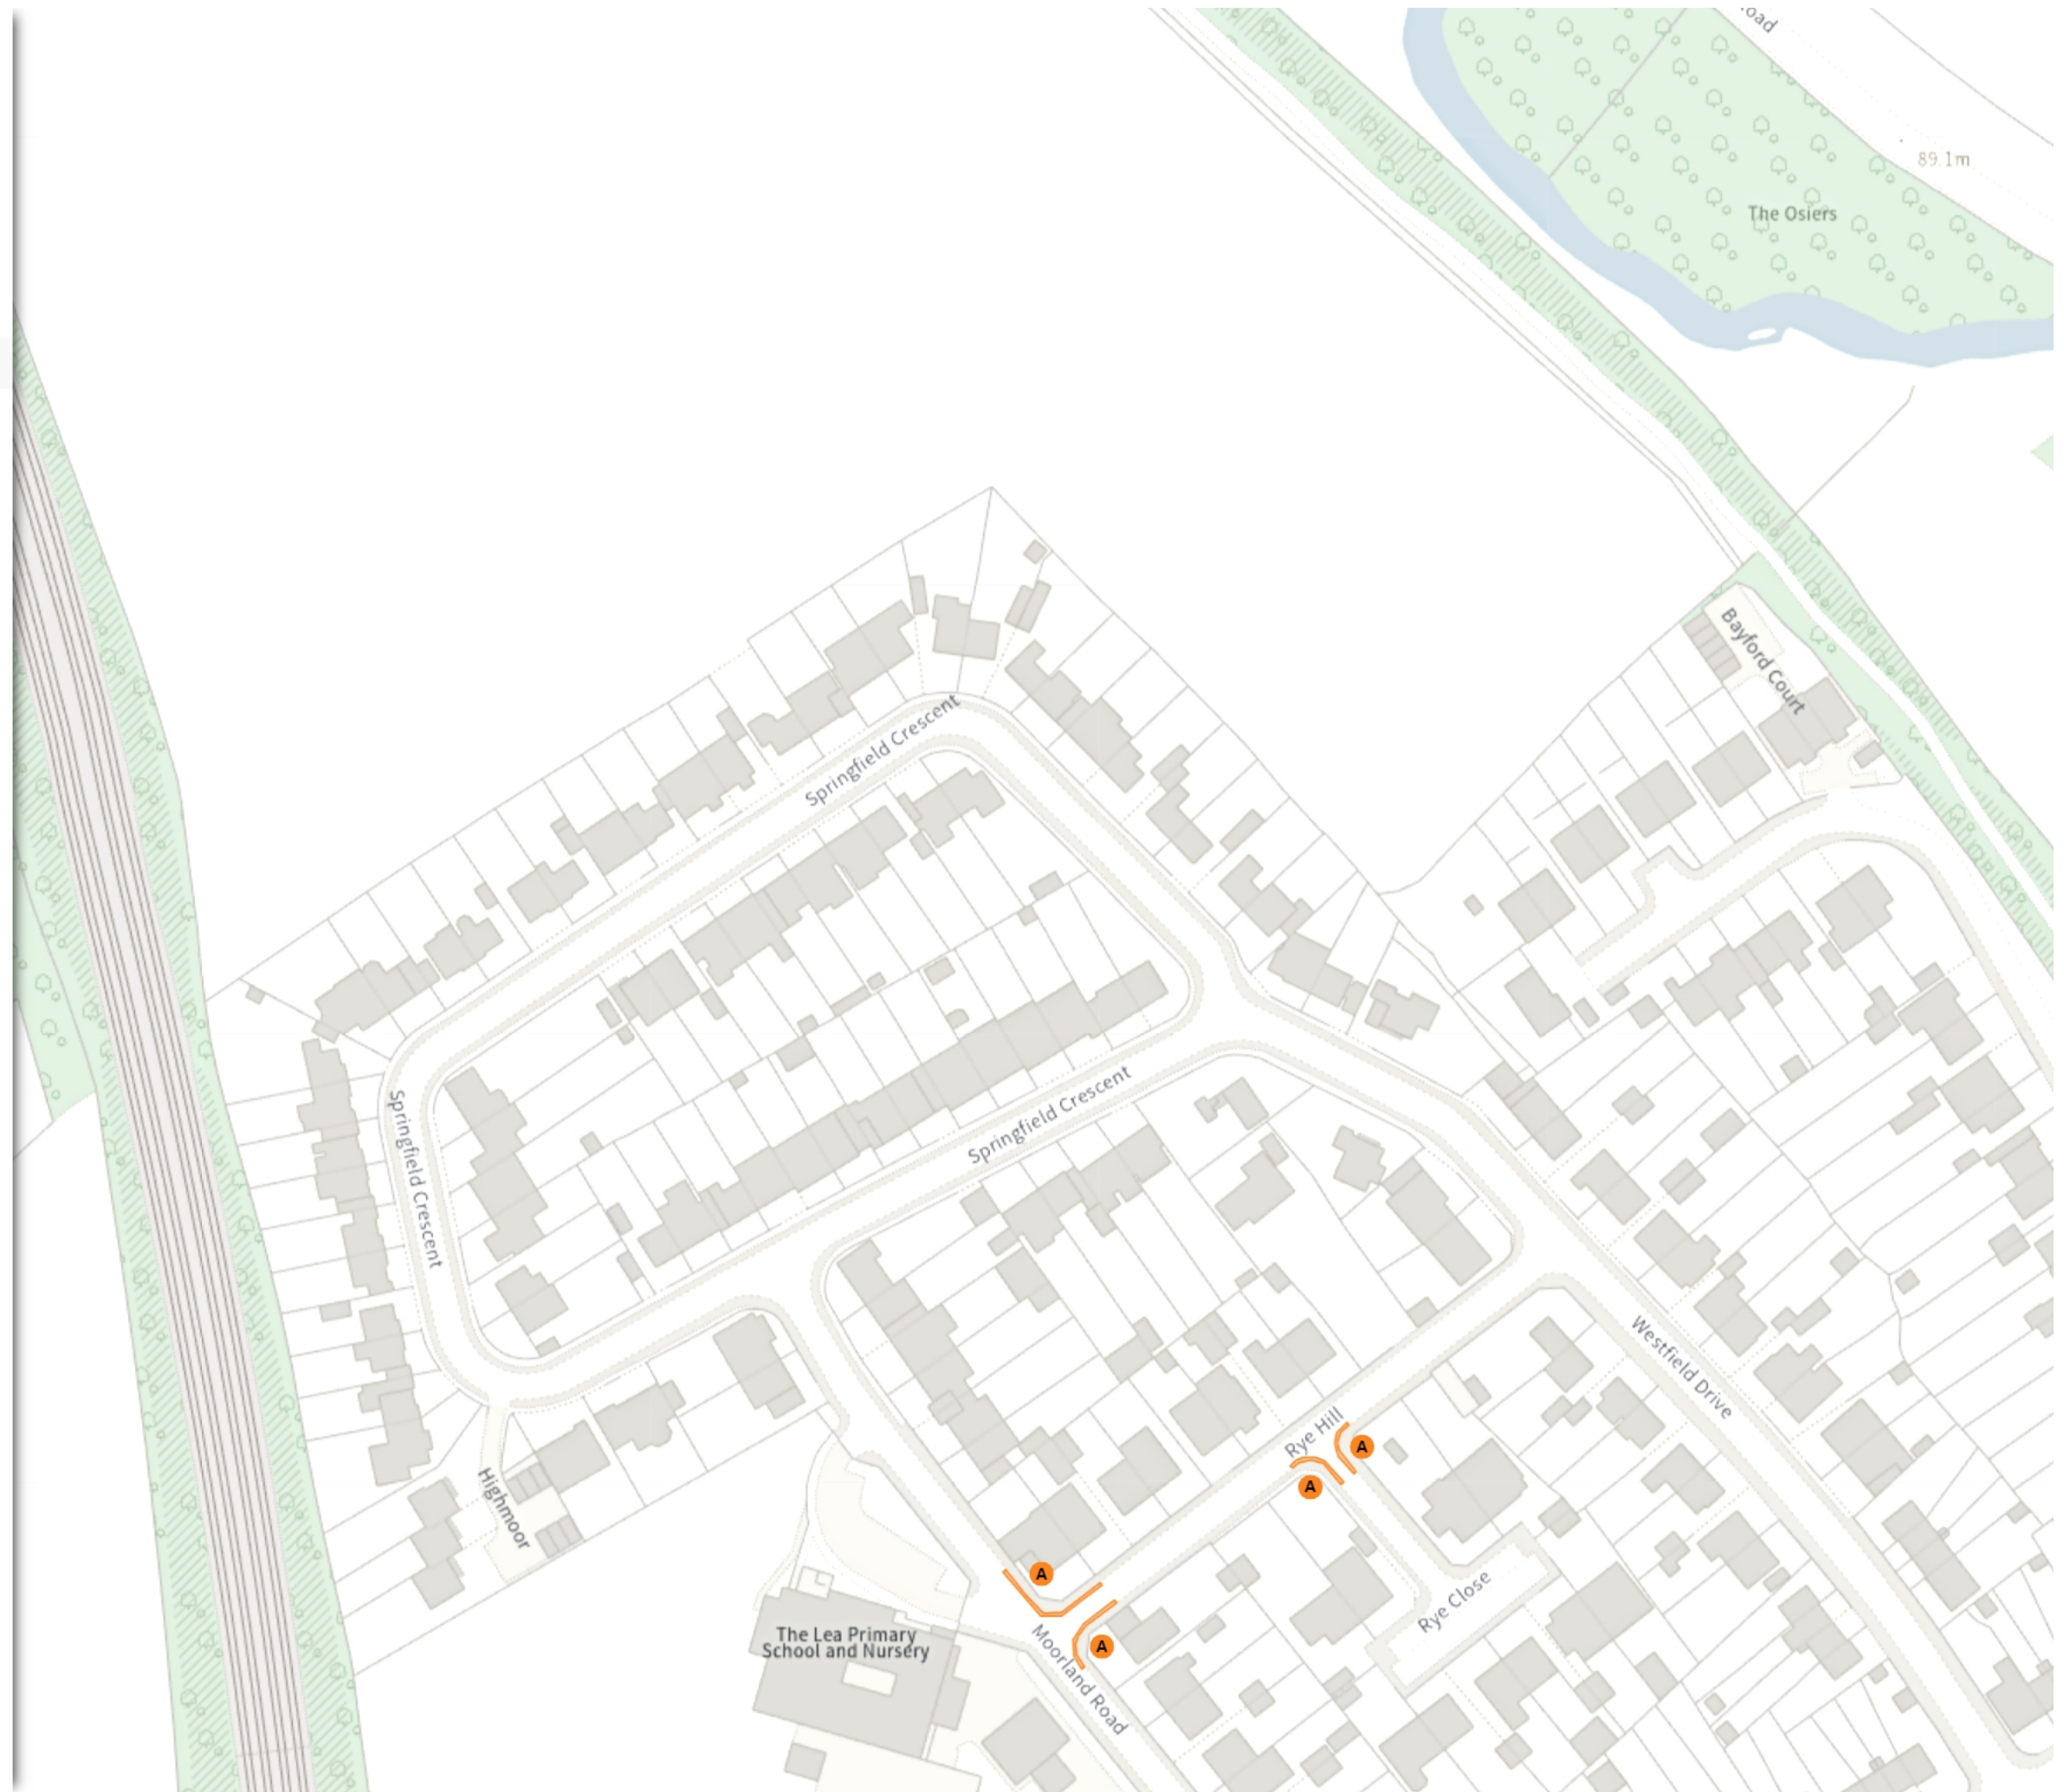
THE CITY AND DISTRICT OF ST ALBANS
CONTROL OF PARKING ORDER 2023 (WAITING
RESTRICTIONS) AMENDMENT 2 ORDER 2024

Map 1 of 38 Made 12/09/24

ADDED

 No waiting at any time

 At all times



Scale: 1:1250 0 20 40 60m

NW 513360.324, 216167.54 SE 513799.627, 215801.221

© Crown copyright and database rights 2024 Ordnance Survey.
You are not permitted to copy, sub-license, distribute or sell any of this
data to third parties in any form. Licence number 100018953

THE CITY AND DISTRICT OF ST ALBANS
CONTROL OF PARKING ORDER 2023 (WAITING
RESTRICTIONS) AMENDMENT 2 ORDER 2024

Map 2 of 38 Made 12/09/24

ADDED

No waiting at any time

At all times

MODIFIED

No waiting at any time

At all times

Shared

No waiting at any time

At all times

No loading at any time

At all times



Scale: 1:1250 0 20 40 60m

NW 512575.14, 215403.828 SE 513014.448, 215037.384


© Crown copyright and database rights 2024 Ordnance Survey.
You are not permitted to copy, sub-license, distribute or sell any of this
data to third parties in any form. Licence number 100018953

THE CITY AND DISTRICT OF ST ALBANS
CONTROL OF PARKING ORDER 2023 (WAITING
RESTRICTIONS) AMENDMENT 2 ORDER 2024

Map 3 of 38 Made 12/09/24

ADDED

 No waiting at any time

 At all times



Scale: 1:1250 0 20 40 60m

NW 514284.133, 215442.393 SE 514723.569, 215076.097


© Crown copyright and database rights 2024 Ordnance Survey.
You are not permitted to copy, sub-license, distribute or sell any of this
data to third parties in any form. Licence number 100018953

THE CITY AND DISTRICT OF ST ALBANS
CONTROL OF PARKING ORDER 2023 (WAITING
RESTRICTIONS) AMENDMENT 2 ORDER 2024

Map 4 of 38 Made 12/09/24

ADDED

 No waiting at any time

 At all times



 Scale: 1:1250 0 20 40 60m

NW 514864.784, 213176.699 SE 515304.455, 212810.281


© Crown copyright and database rights 2024 Ordnance Survey.
You are not permitted to copy, sub-license, distribute or sell any of this
data to third parties in any form. Licence number 100018953


THE CITY AND DISTRICT OF ST ALBANS
CONTROL OF PARKING ORDER 2023 (WAITING
RESTRICTIONS) AMENDMENT 2 ORDER 2024

Map 5 of 38 Made 12/09/24

ADDED

 No waiting at any time

 At all times

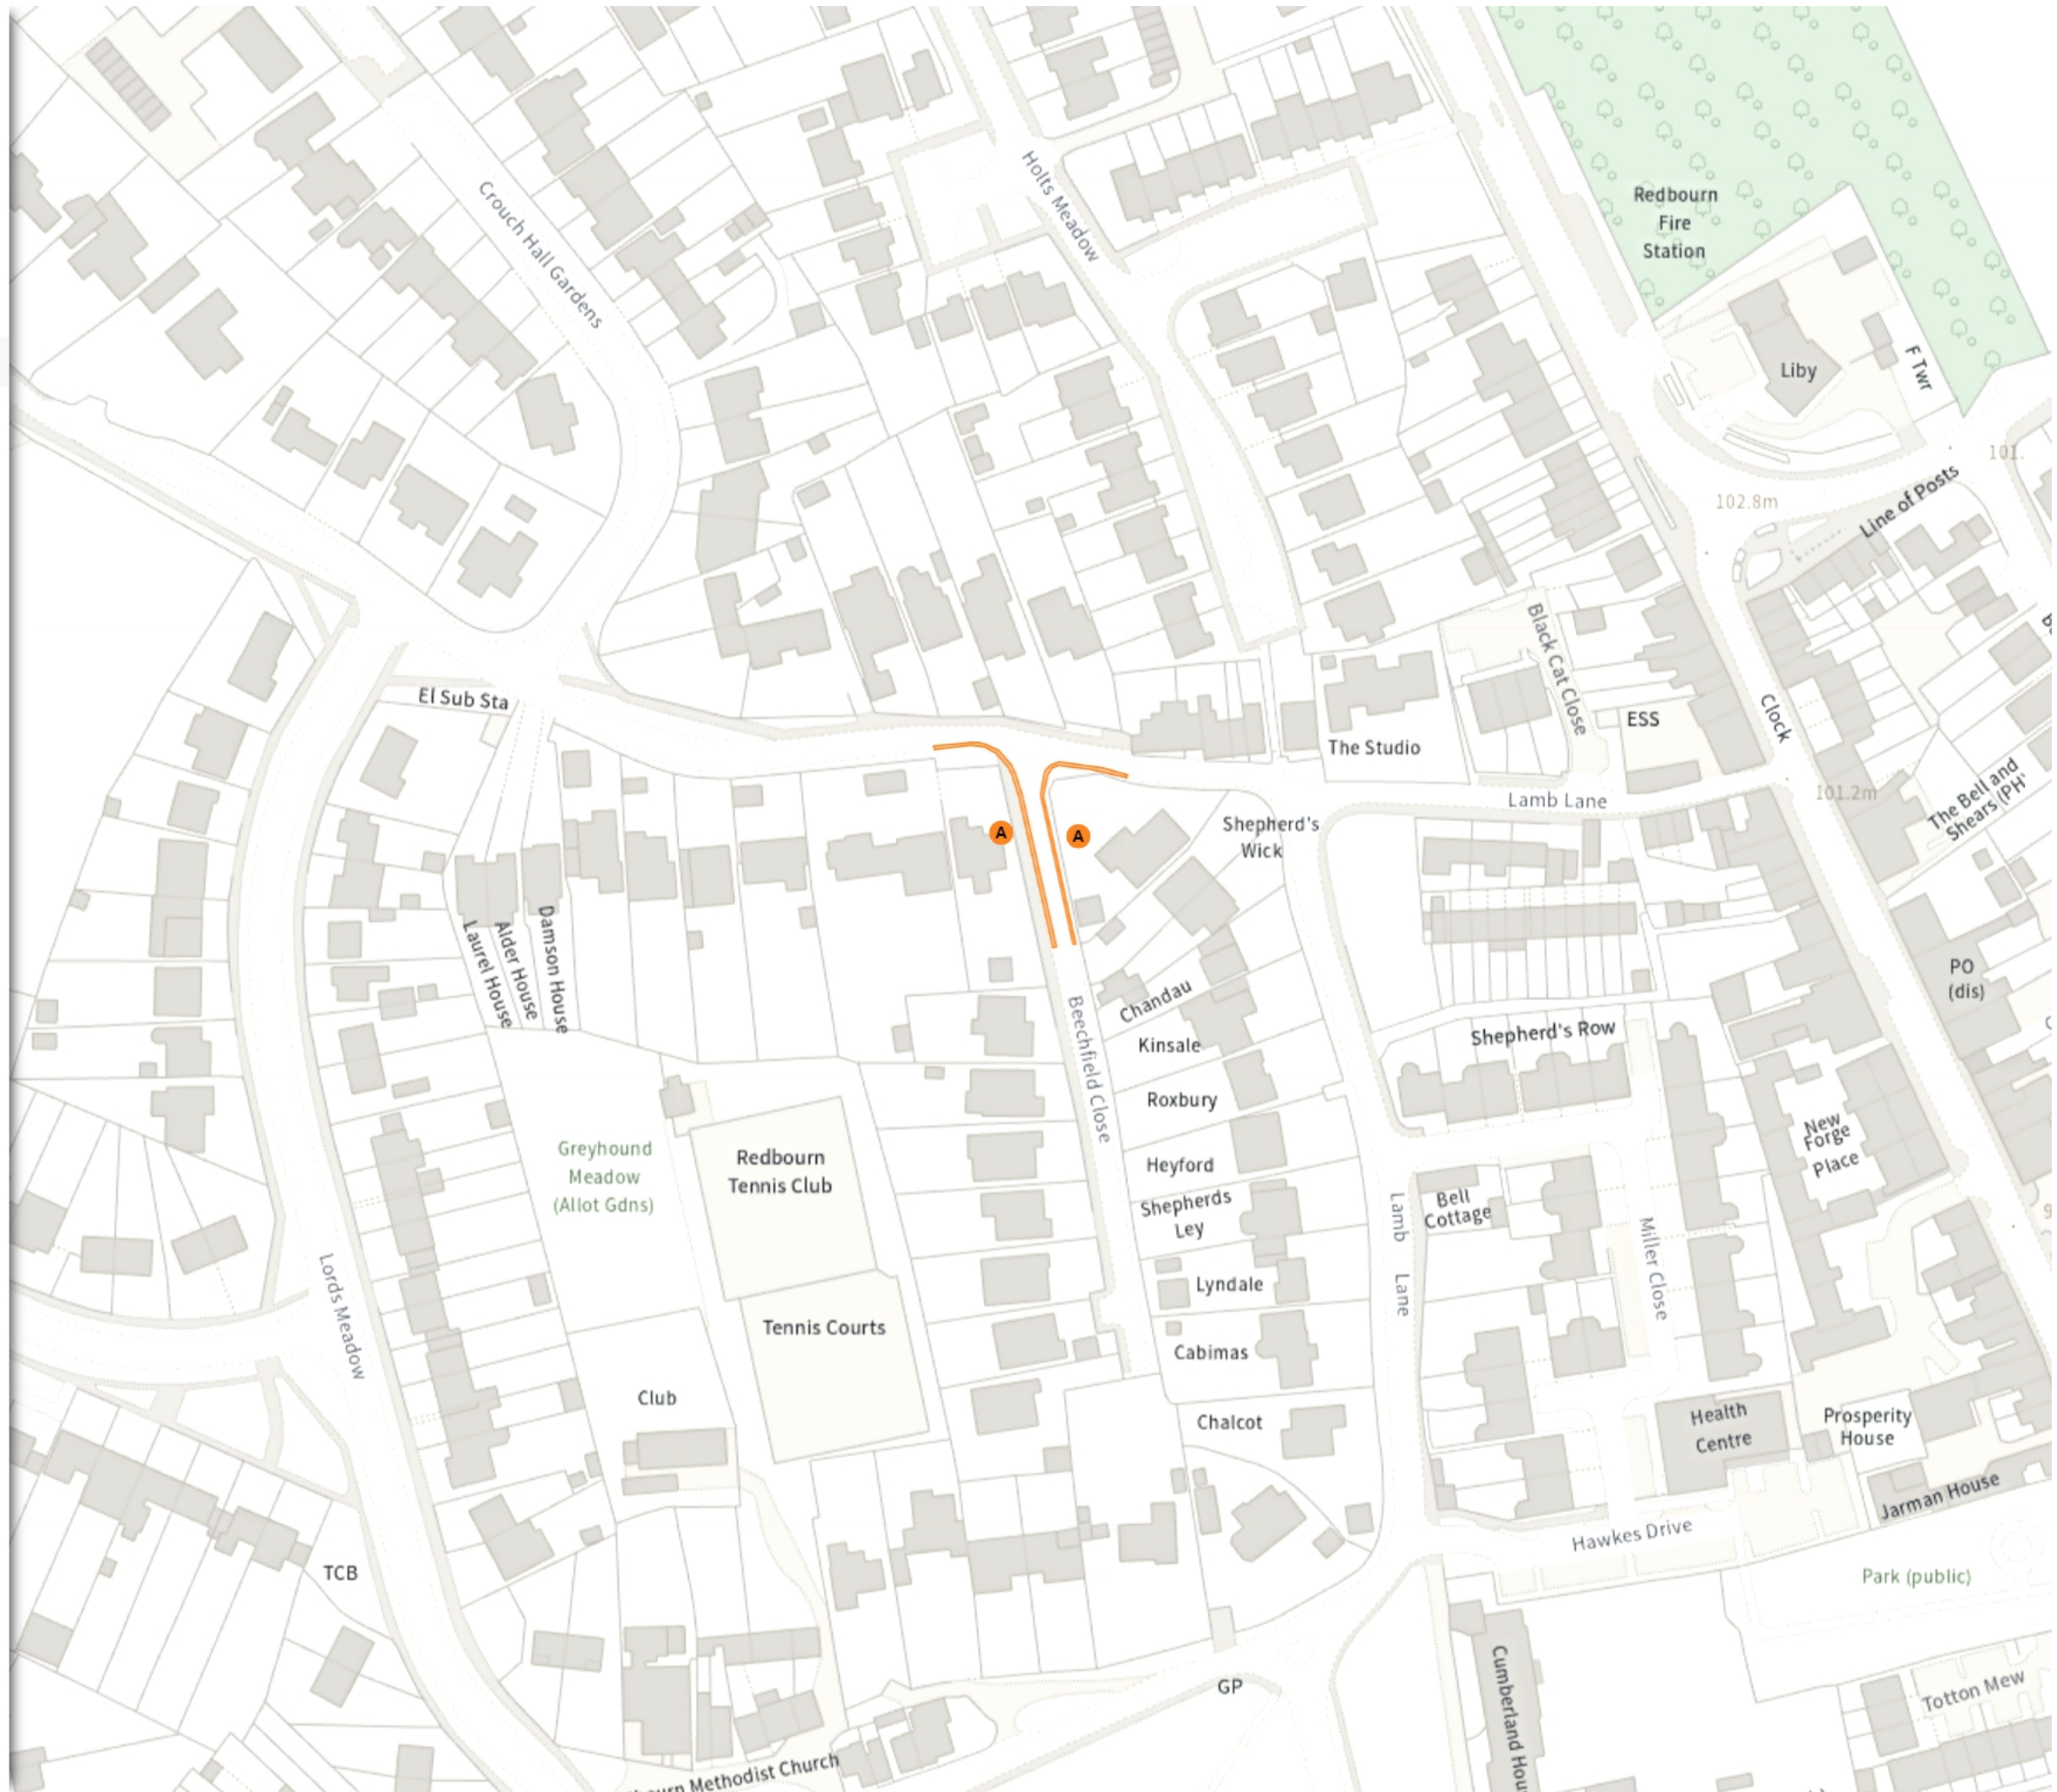

Scale: 1:1250 0 20 40 60m

NW 510307.539, 212613.898 SE 510746.911, 212247.051

© Crown copyright and database rights 2024 Ordnance Survey.
You are not permitted to copy, sub-license, distribute or sell any of this
data to third parties in any form. Licence number 100018953

THE CITY AND DISTRICT OF ST ALBANS
CONTROL OF PARKING ORDER 2023 (WAITING
RESTRICTIONS) AMENDMENT 2 ORDER 2024


Map 6 of 38 Made 12/09/24

ADDED

- No waiting
- Mon-Sat 08:00-18:30
- No waiting at any time
- At all times

Scale: 1:1250 0 20 40 60m

NW 510304.06, 212240.83 SE 510743.464, 211873.955
© Crown copyright and database rights 2024 Ordnance Survey.
You are not permitted to copy, sub-license, distribute or sell any of this data to third parties in any form. Licence number 100018953

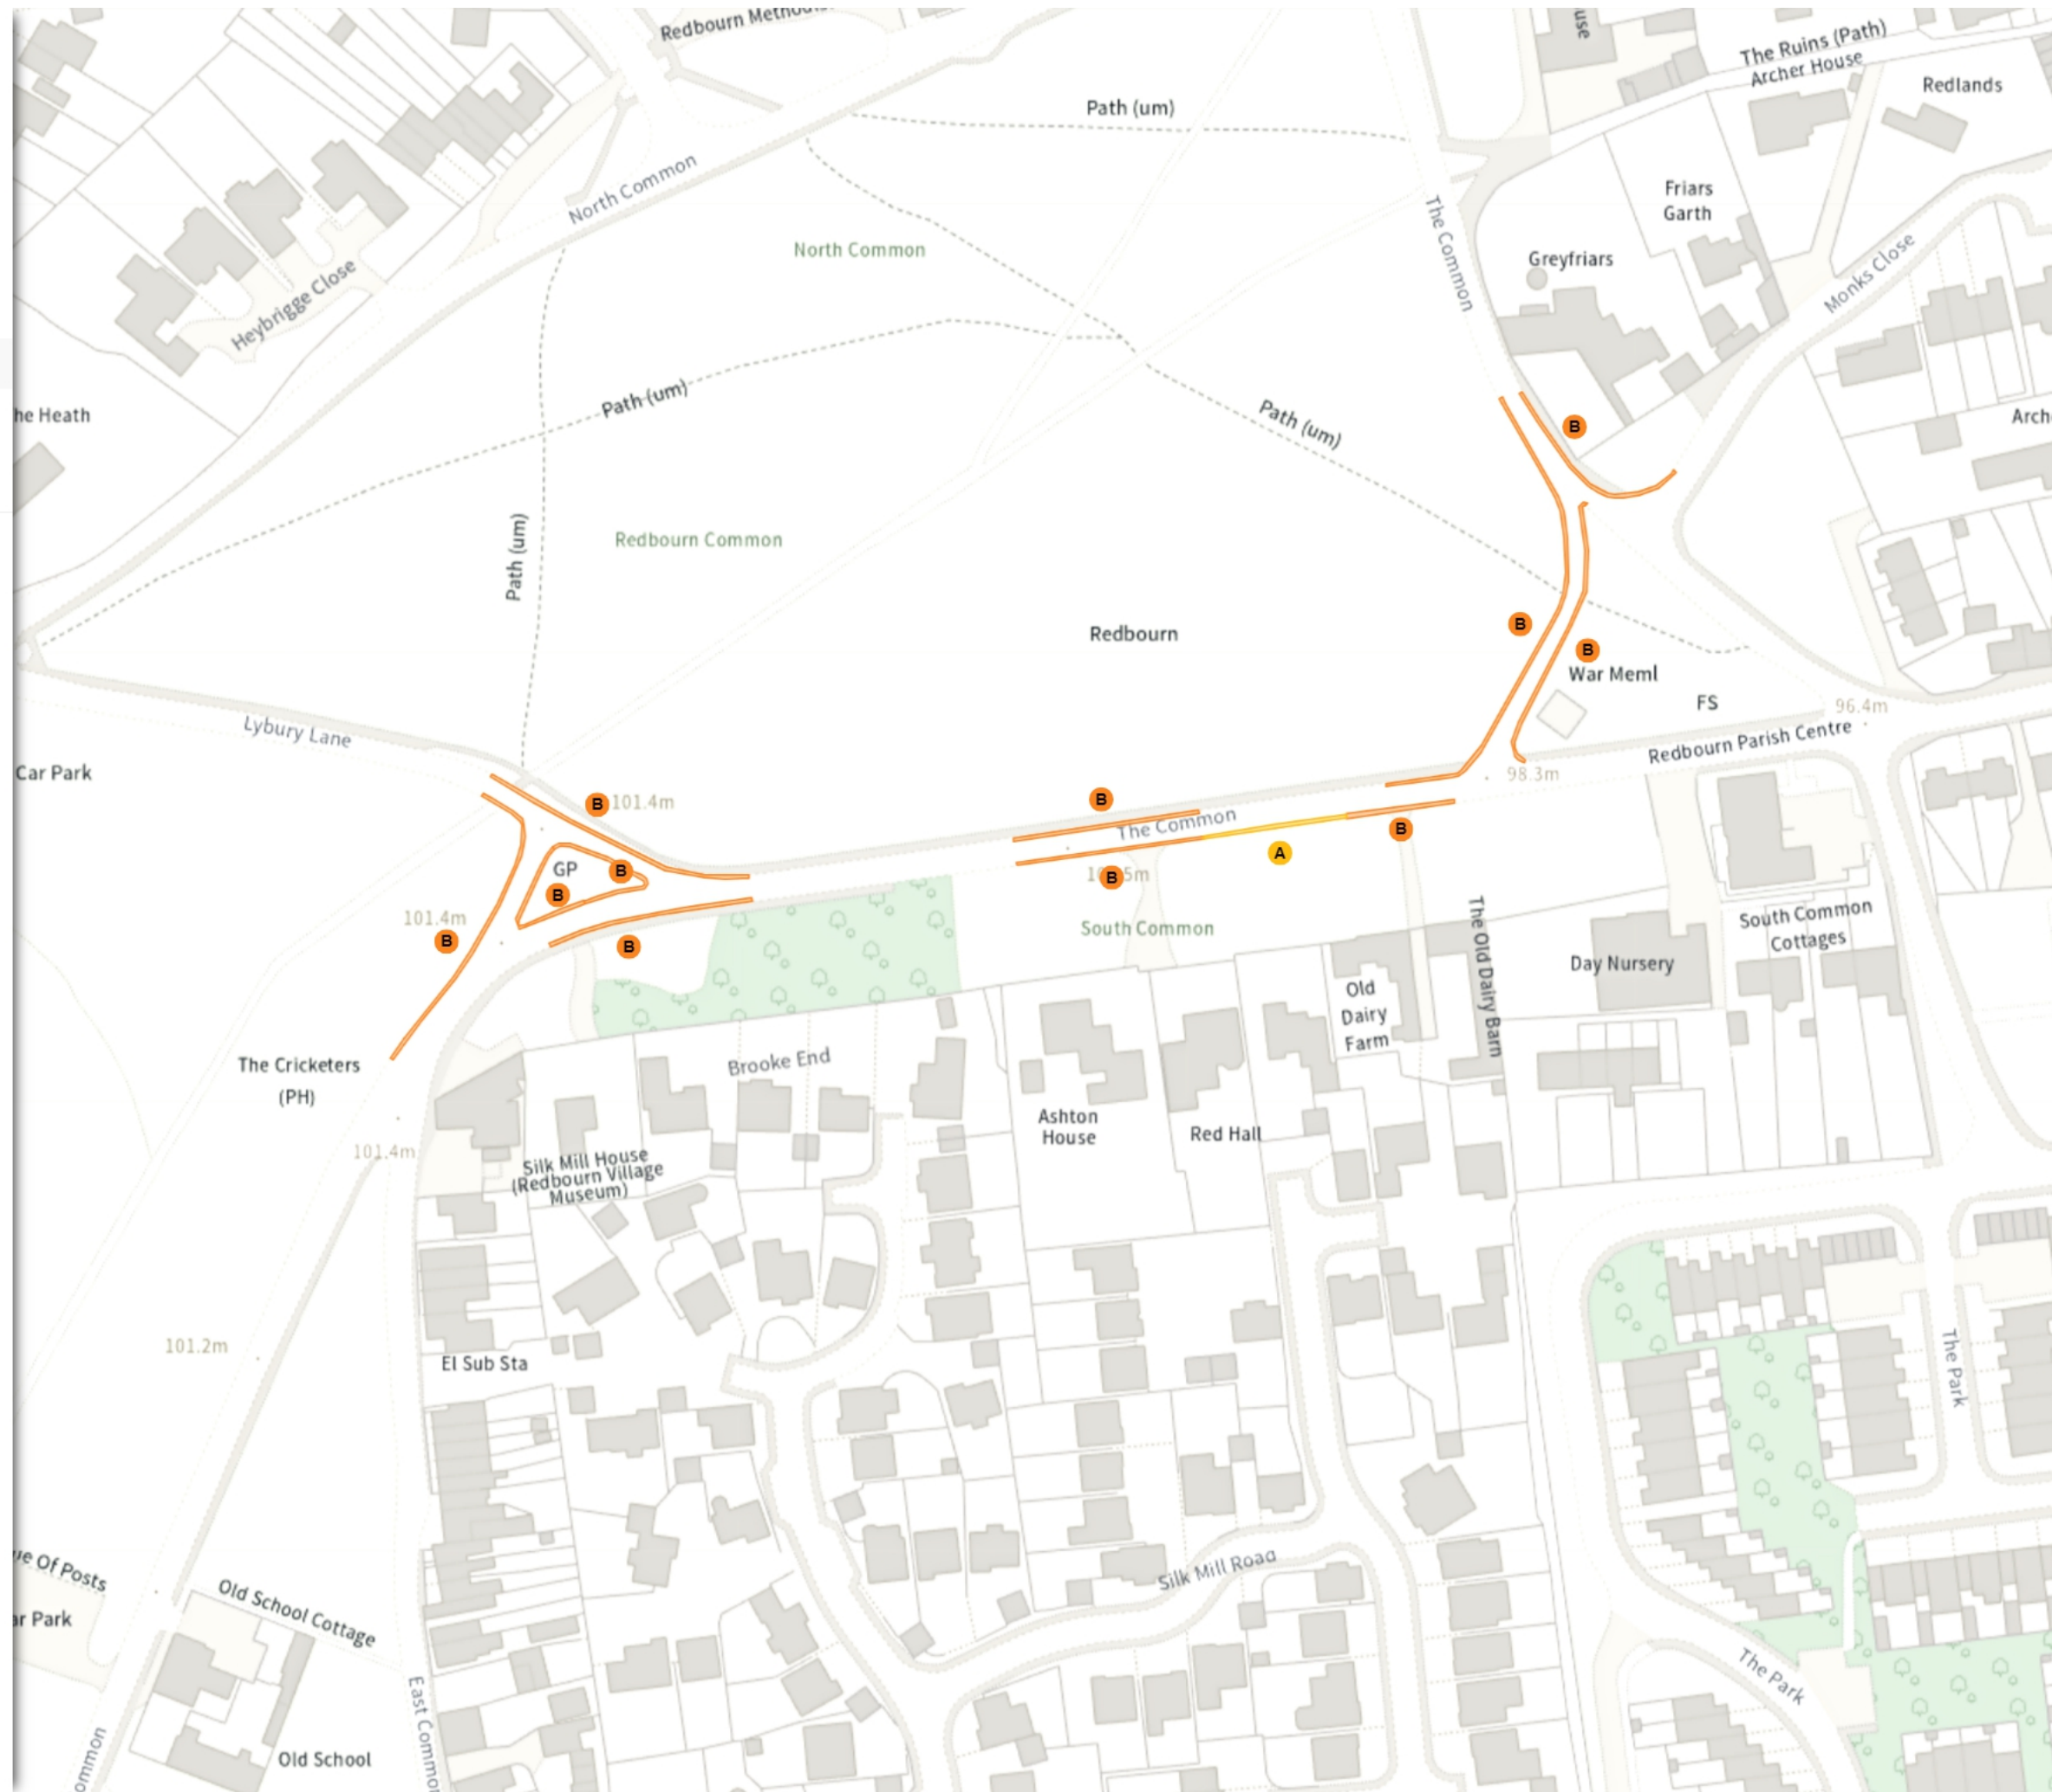




THE CITY AND DISTRICT OF ST ALBANS
CONTROL OF PARKING ORDER 2023 (WAITING
RESTRICTIONS) AMENDMENT 2 ORDER 2024

Map 7 of 38 Made 12/09/24

ADDED

 No waiting at any time

 At all times

 Scale: 1:1250 

NW 516705.84, 210489.876 SE 517145.879, 210123.41


© Crown copyright and database rights 2024 Ordnance Survey.
You are not permitted to copy, sub-license, distribute or sell any of this
data to third parties in any form. Licence number 100018953




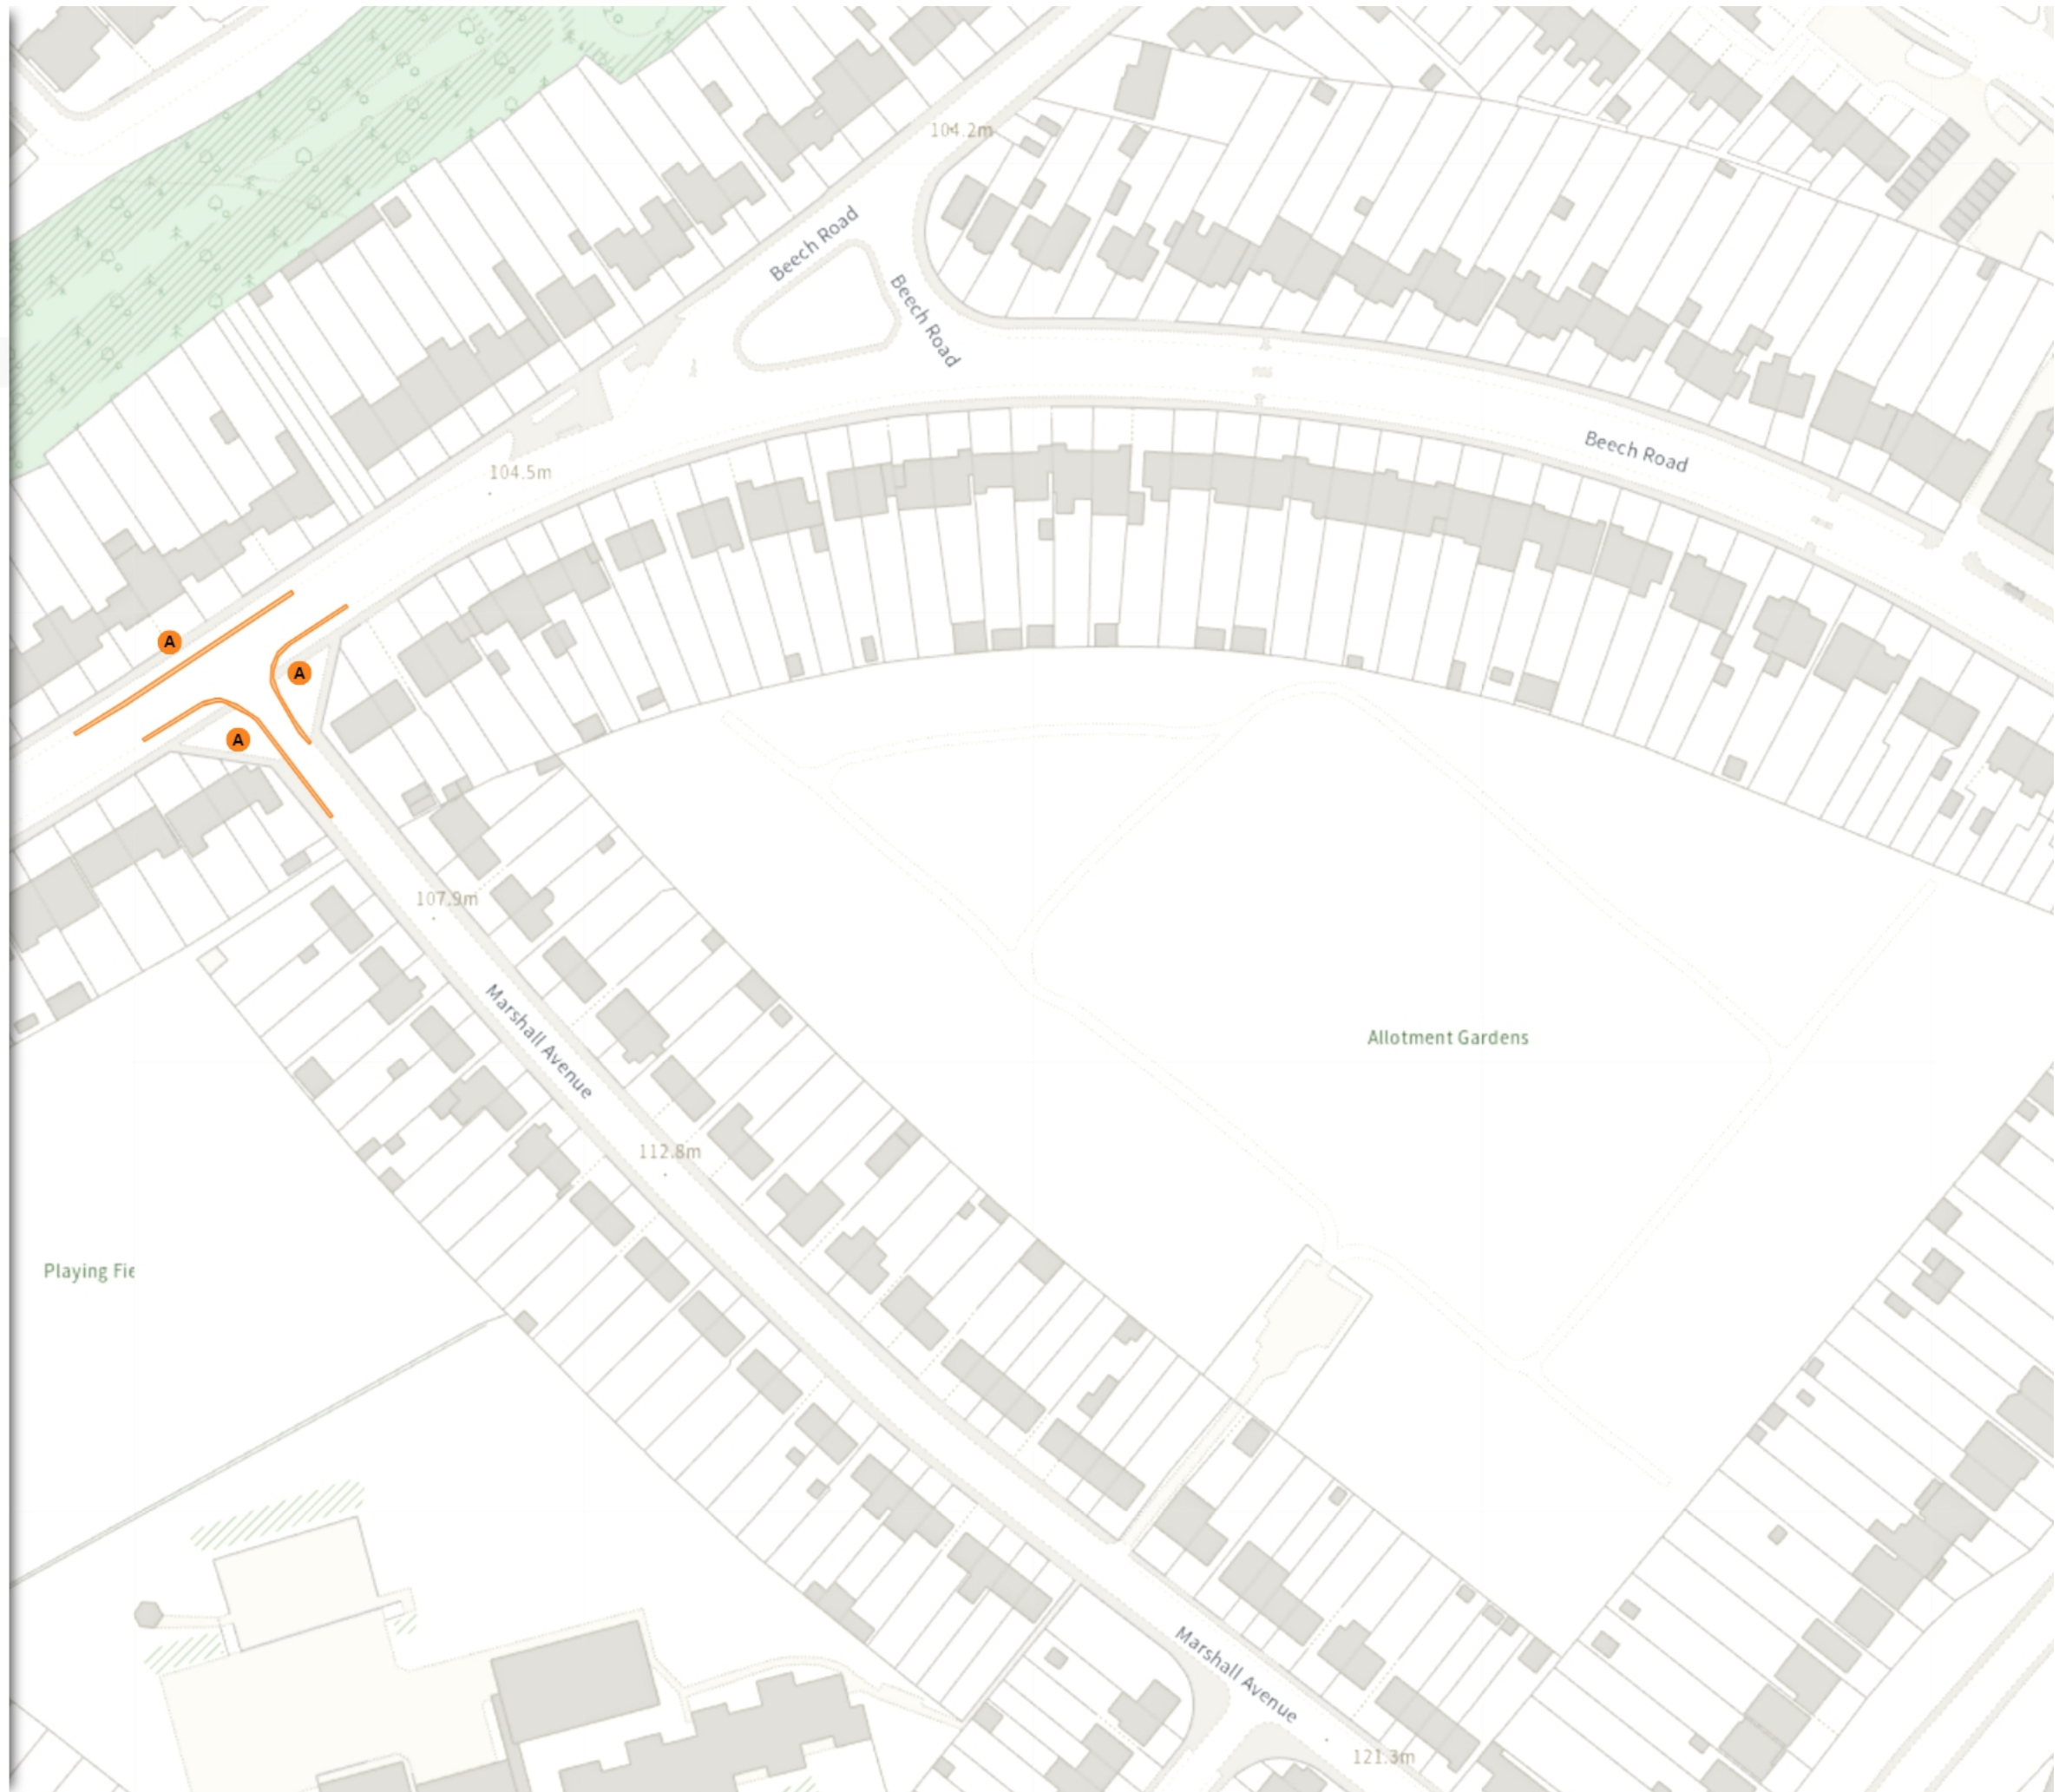
THE CITY AND DISTRICT OF ST ALBANS
CONTROL OF PARKING ORDER 2023 (WAITING
RESTRICTIONS) AMENDMENT 2 ORDER 2024

Map 8 of 38 Made 12/09/24

ADDED

 No waiting at any time

 At all times



 Scale: 1:1250 0 20 40 60m

NW 515335.929, 209036.743 SE 515775.988, 208670.052


© Crown copyright and database rights 2024 Ordnance Survey.
You are not permitted to copy, sub-license, distribute or sell any of this
data to third parties in any form. Licence number 100018953

THE CITY AND DISTRICT OF ST ALBANS
CONTROL OF PARKING ORDER 2023 (WAITING
RESTRICTIONS) AMENDMENT 2 ORDER 2024

Map 9 of 38 Made 12/09/24

ADDED

- No waiting
- A** Mon-Fri 08:00-09:30
Mon-Fri 14:30-16:00
- No waiting at any time
- B** At all times

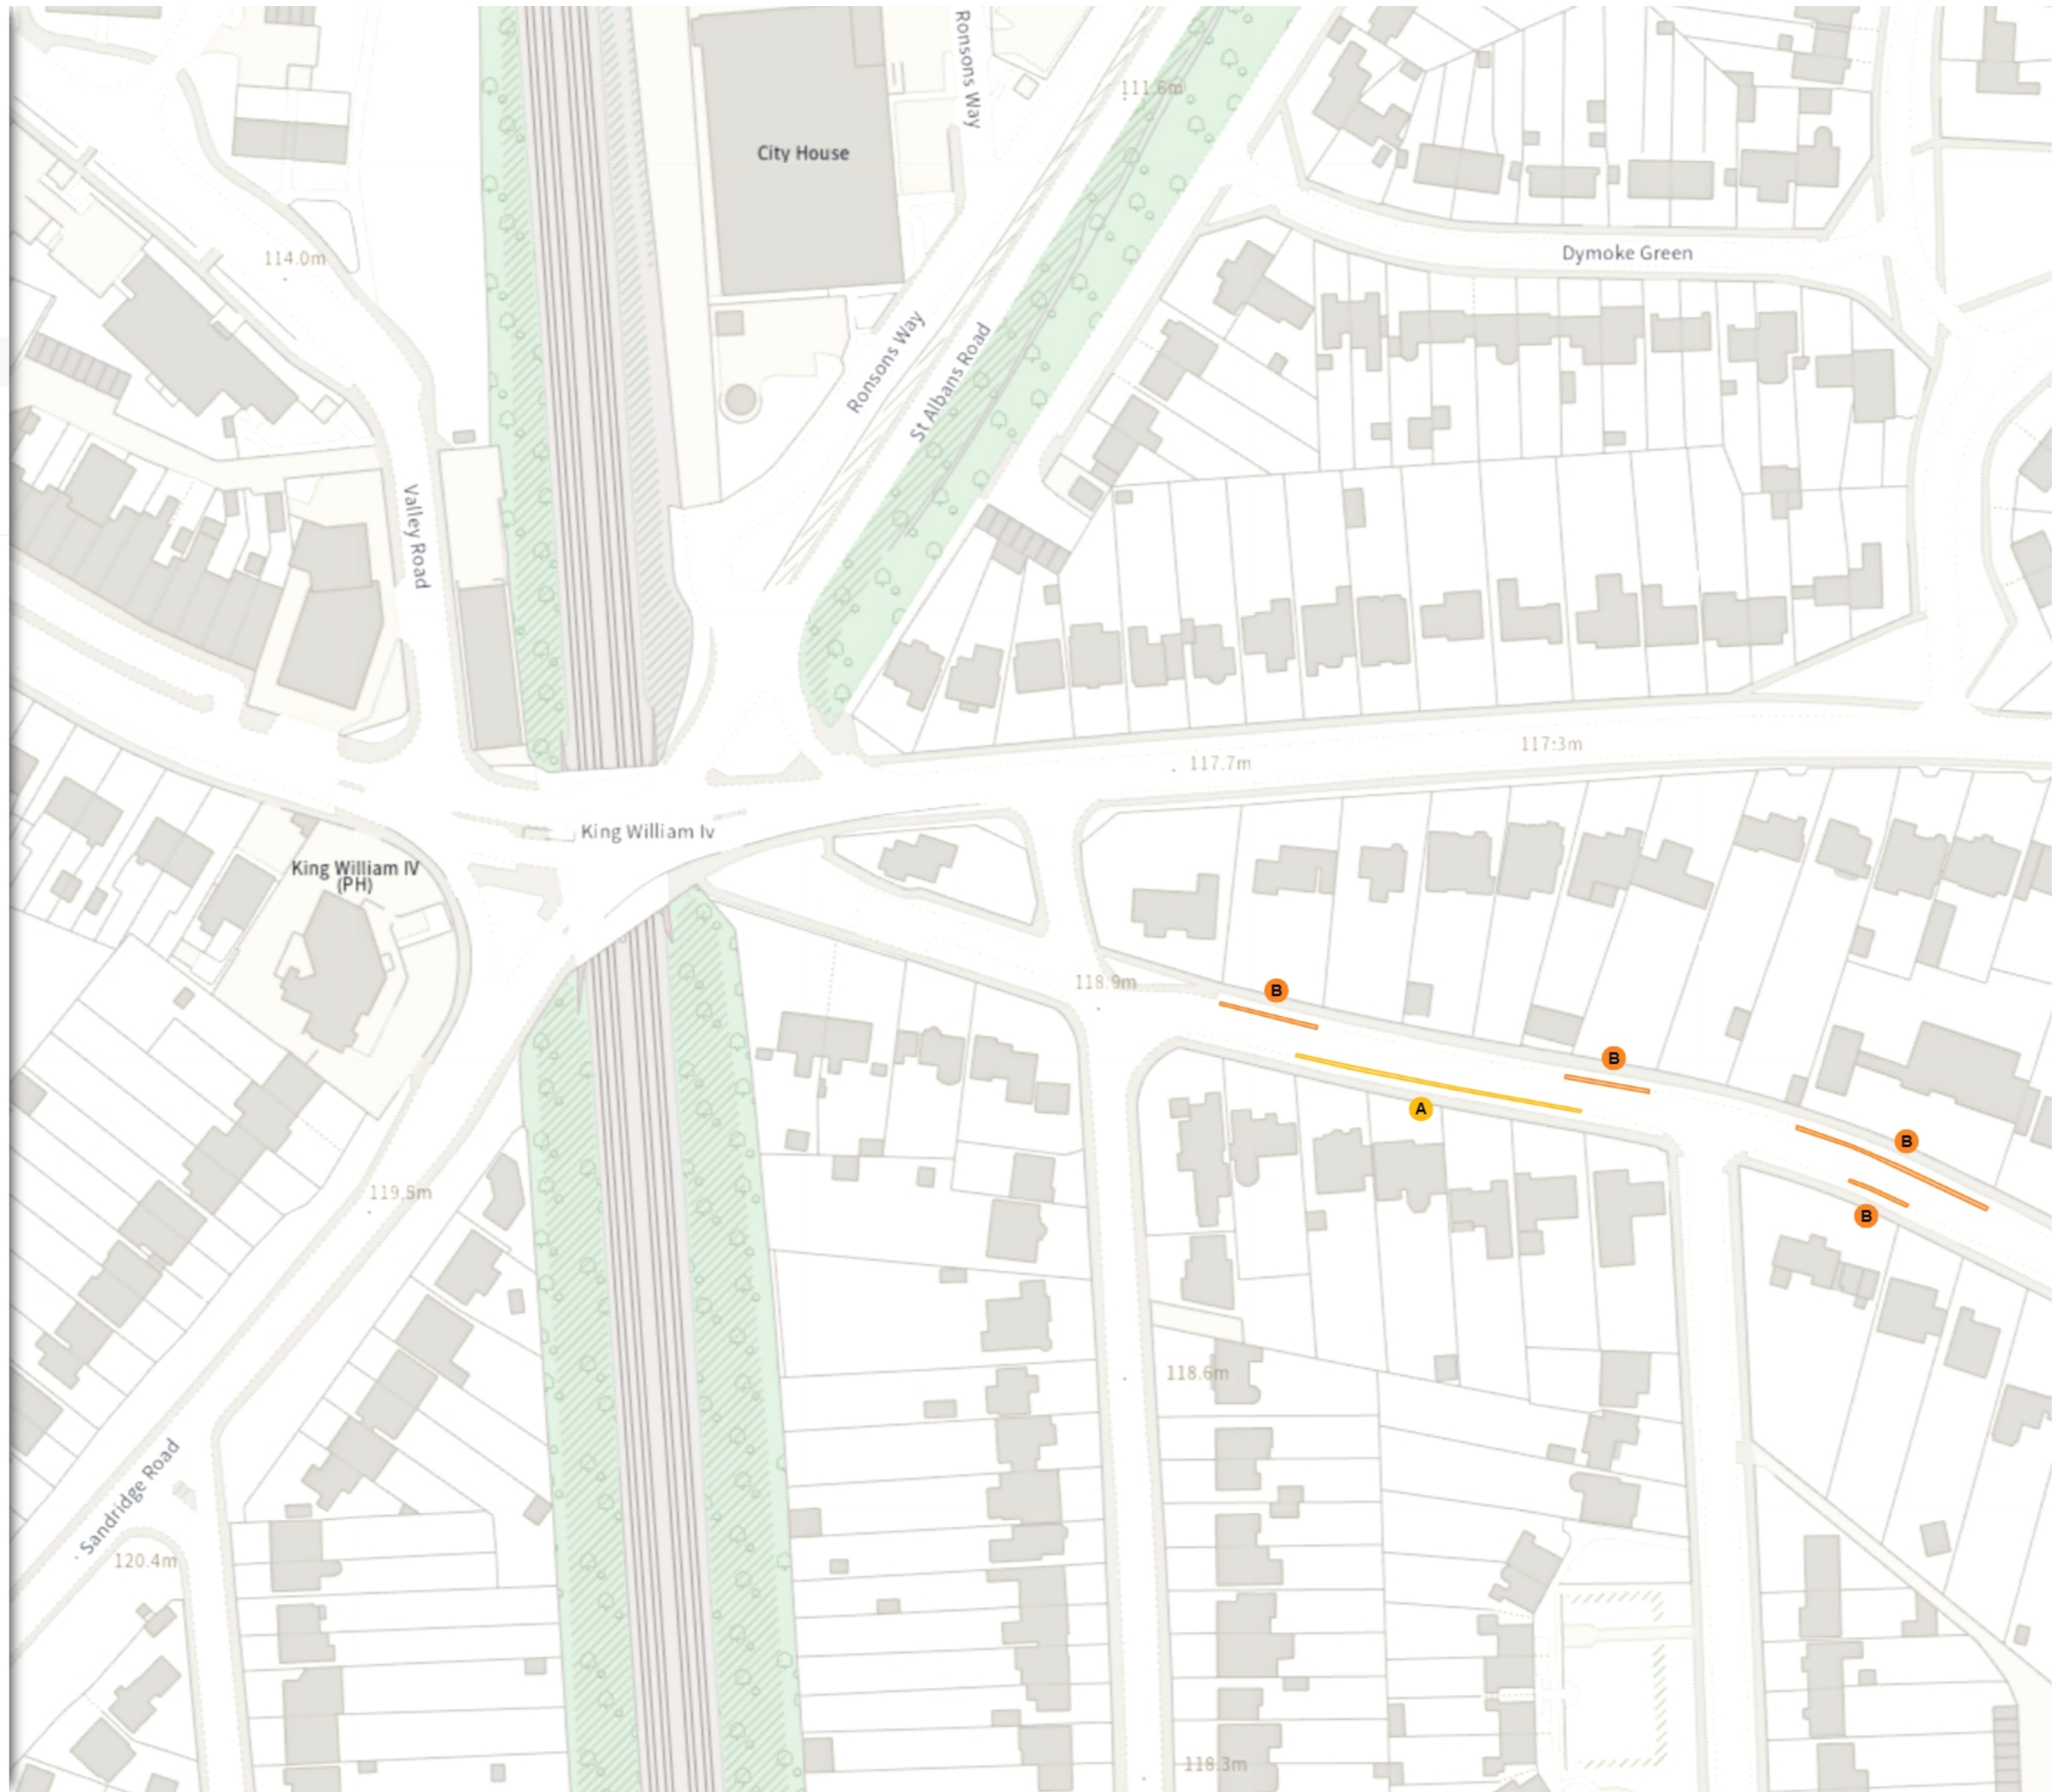


THE CITY AND DISTRICT OF ST ALBANS
CONTROL OF PARKING ORDER 2023 (WAITING
RESTRICTIONS) AMENDMENT 2 ORDER 2024

Map 10 of 38 Made 12/09/24

ADDED

 No waiting at any time

 At all times



 Scale: 1:1250 0 20 40 60m

NW 516946.838, 207691.815 SE 517387.132, 207325.158

© Crown copyright and database rights 2024 Ordnance Survey.
You are not permitted to copy, sub-license, distribute or sell any of this
data to third parties in any form. Licence number 100018953

THE CITY AND DISTRICT OF ST ALBANS
CONTROL OF PARKING ORDER 2023 (WAITING
RESTRICTIONS) AMENDMENT 2 ORDER 2024

Map 11a of 38 Made 12/09/24

ADDED

- No waiting
- A Mon-Sat 08:30-18:30
- No waiting at any time
- B At all times
- Shared
- C No waiting at any time
At all times
- C No loading at any time
At all times

MODIFIED

- No waiting at any time
- D At all times
- No waiting at any time
- E At all times
- Shared
- F No waiting at any time
At all times
- F No loading at any time
At all times



THE CITY AND DISTRICT OF ST ALBANS
CONTROL OF PARKING ORDER 2023 (WAITING
RESTRICTIONS) AMENDMENT 2 ORDER 2024

Map 11b of 38 Made 12/09/24

MODIFIED

- Shared
- Ⓞ No waiting at any time
At all times
- Ⓞ No loading at any time
At all times



THE CITY AND DISTRICT OF ST ALBANS
CONTROL OF PARKING ORDER 2023 (WAITING
RESTRICTIONS) AMENDMENT 2 ORDER 2024

Map 12 of 38 Made 12/09/24

ADDED

No waiting at any time

At all times

MODIFIED

No waiting at any time

At all times

Shared


No waiting at any time
At all times

No loading at any time
At all times

REMOVED

Free parking place

Mon-Sat 08:30-18:30 1h 2h

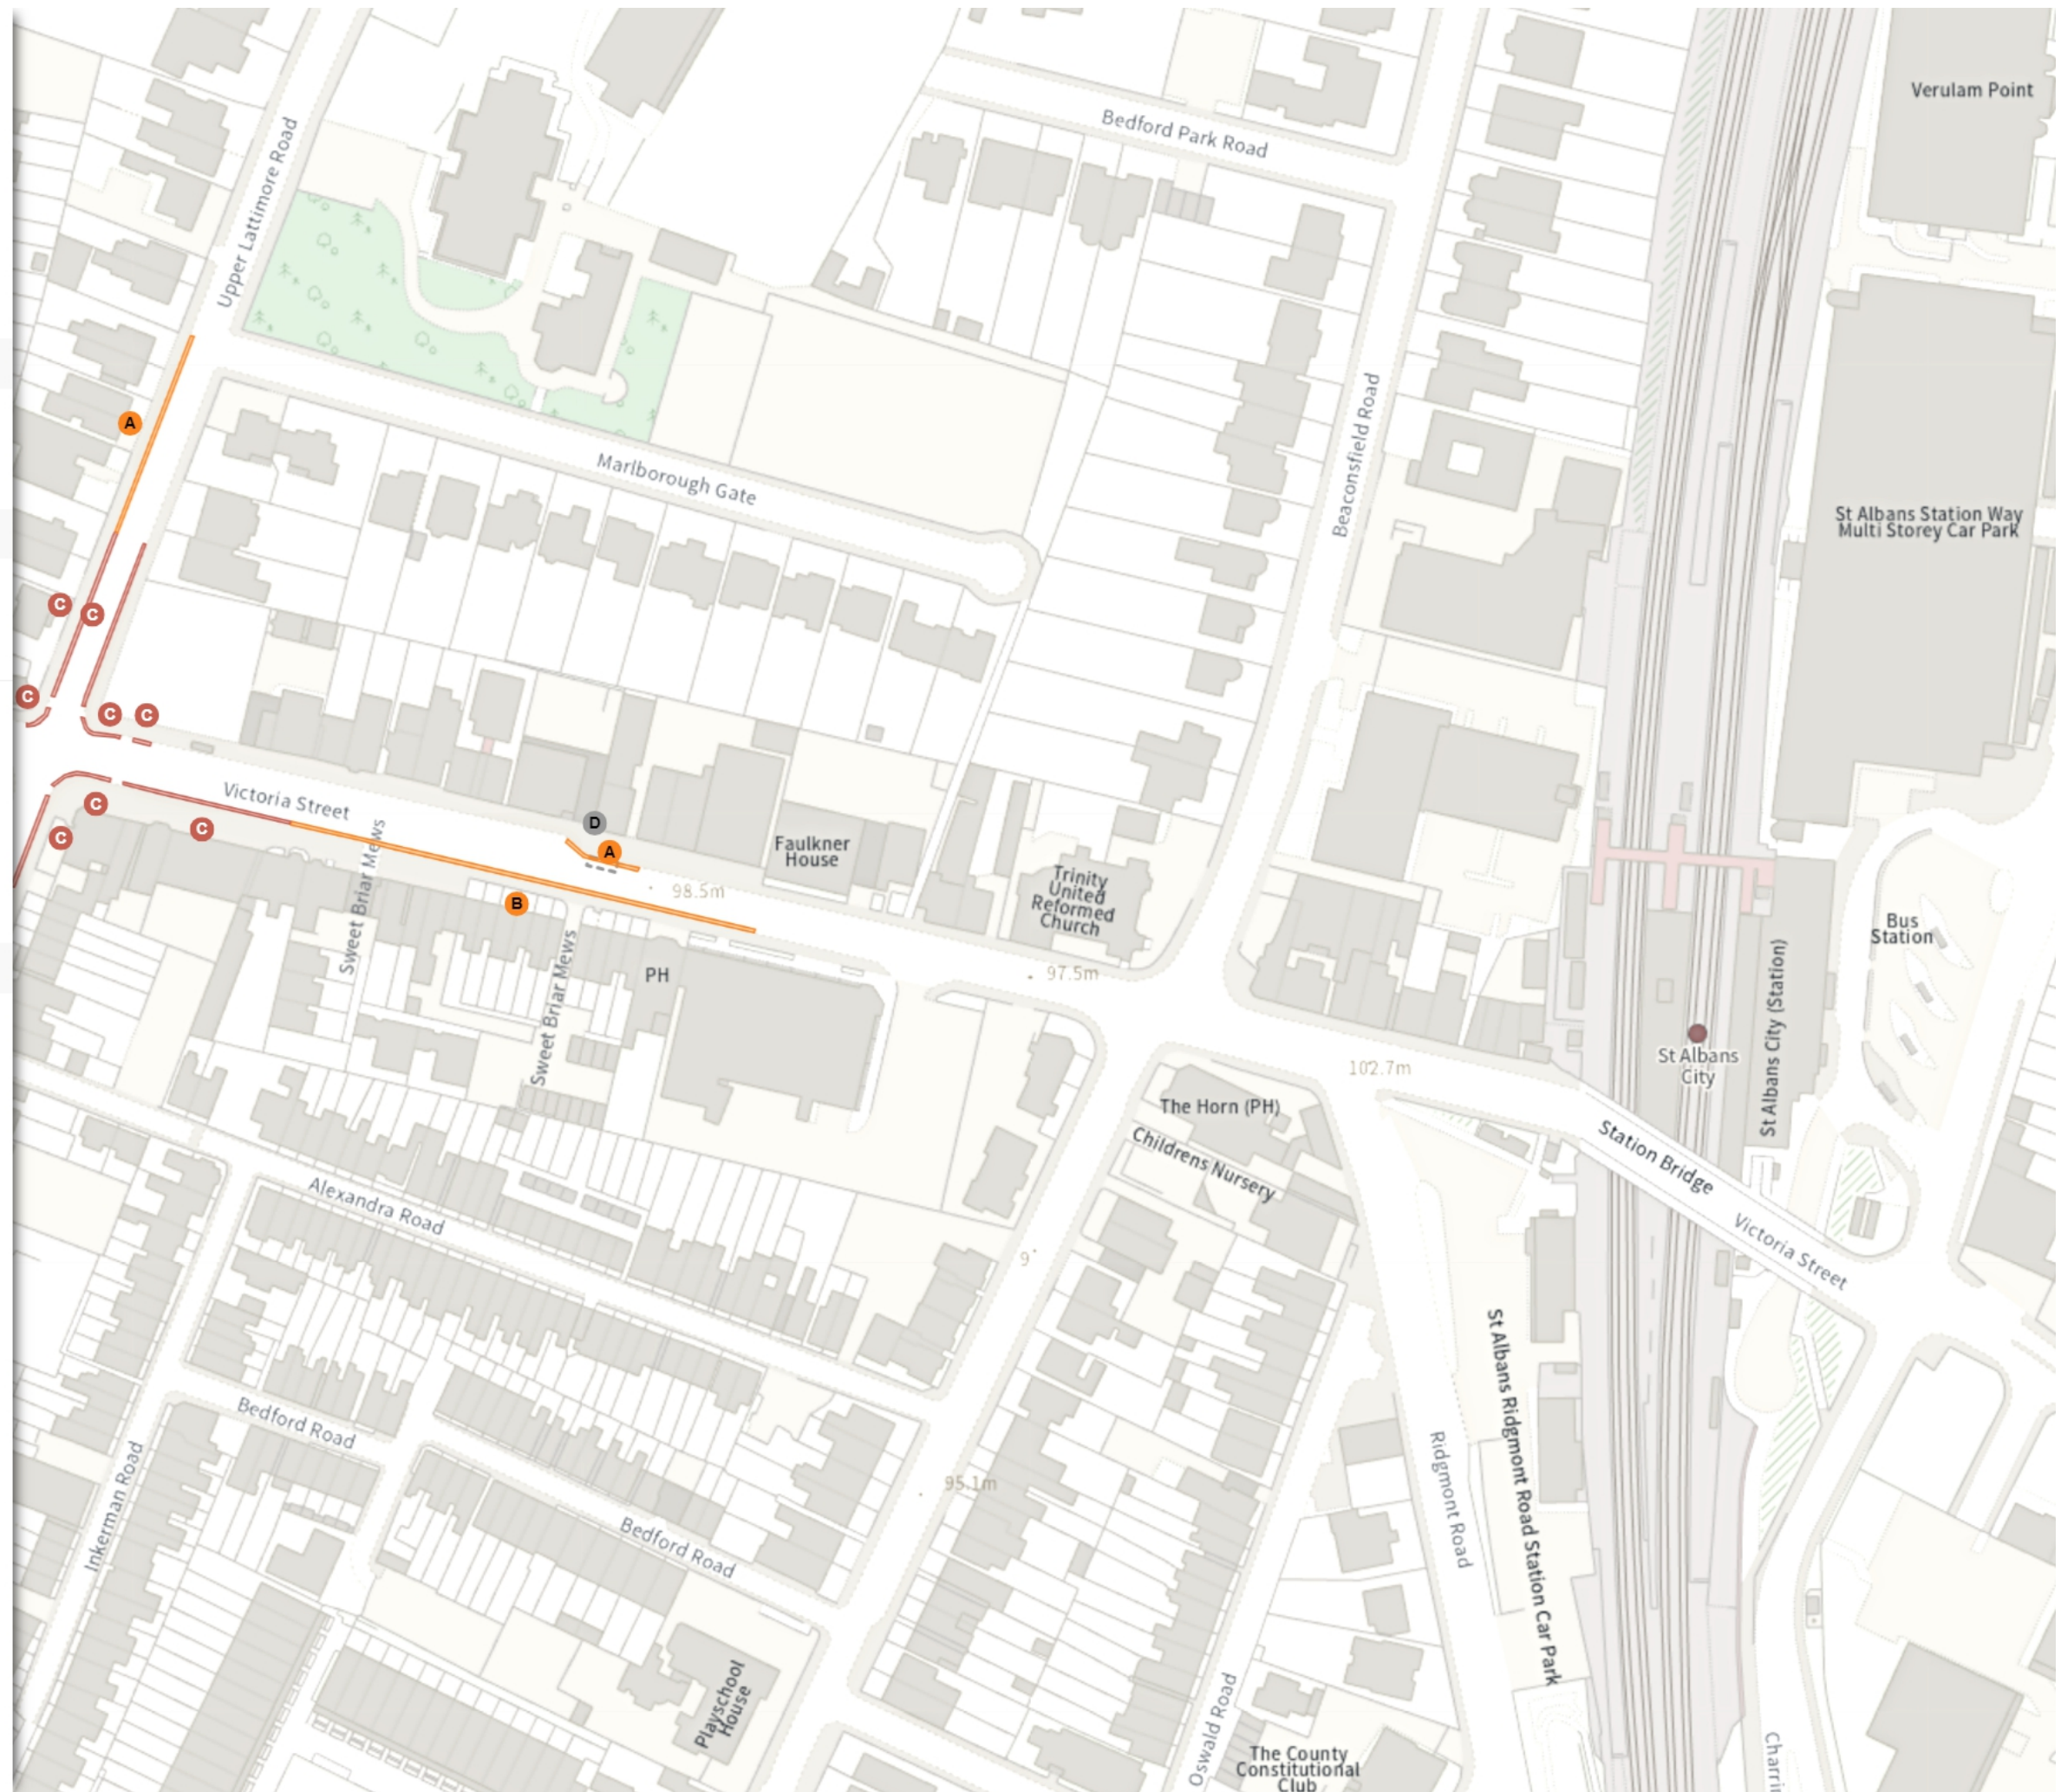

Scale: 1:1250 0 20 40 60m

NW 515187.619, 207278.47 SE 515627.815, 206911.633


© Crown copyright and database rights 2024 Ordnance Survey.
You are not permitted to copy, sub-license, distribute or sell any of this
data to third parties in any form. Licence number 100018953

THE CITY AND DISTRICT OF ST ALBANS
CONTROL OF PARKING ORDER 2023 (WAITING
RESTRICTIONS) AMENDMENT 2 ORDER 2024

Map 13 of 38 Made 12/09/24

MODIFIED

 No waiting at any time

 At all times

 Shared

 No waiting at any time

At all times

 No loading at any time

At all times



 Scale: 1:1250 

NW 515615.47, 207288.267 SE 516055.697, 206921.467

© Crown copyright and database rights 2024 Ordnance Survey.
You are not permitted to copy, sub-license, distribute or sell any of this
data to third parties in any form. Licence number 100018953

THE CITY AND DISTRICT OF ST ALBANS
CONTROL OF PARKING ORDER 2023 (WAITING
RESTRICTIONS) AMENDMENT 2 ORDER 2024

Map 14a of 38 Made 12/09/24

ADDED

No waiting at any time

At all times

Shared

No waiting at any time

At all times

No loading at any time

At all times

MODIFIED

No waiting at any time

At all times

Shared

No waiting at any time

At all times

No loading at any time

At all times

Shared

No waiting at any time

At all times


No loading at any time

At all times

Scale: 1:1250

NW 515025.247, 206901.726 SE 515465.462, 206534.846

© Crown copyright and database rights 2024 Ordnance Survey.
You are not permitted to copy, sub-license, distribute or sell any of this
data to third parties in any form. Licence number 100018953

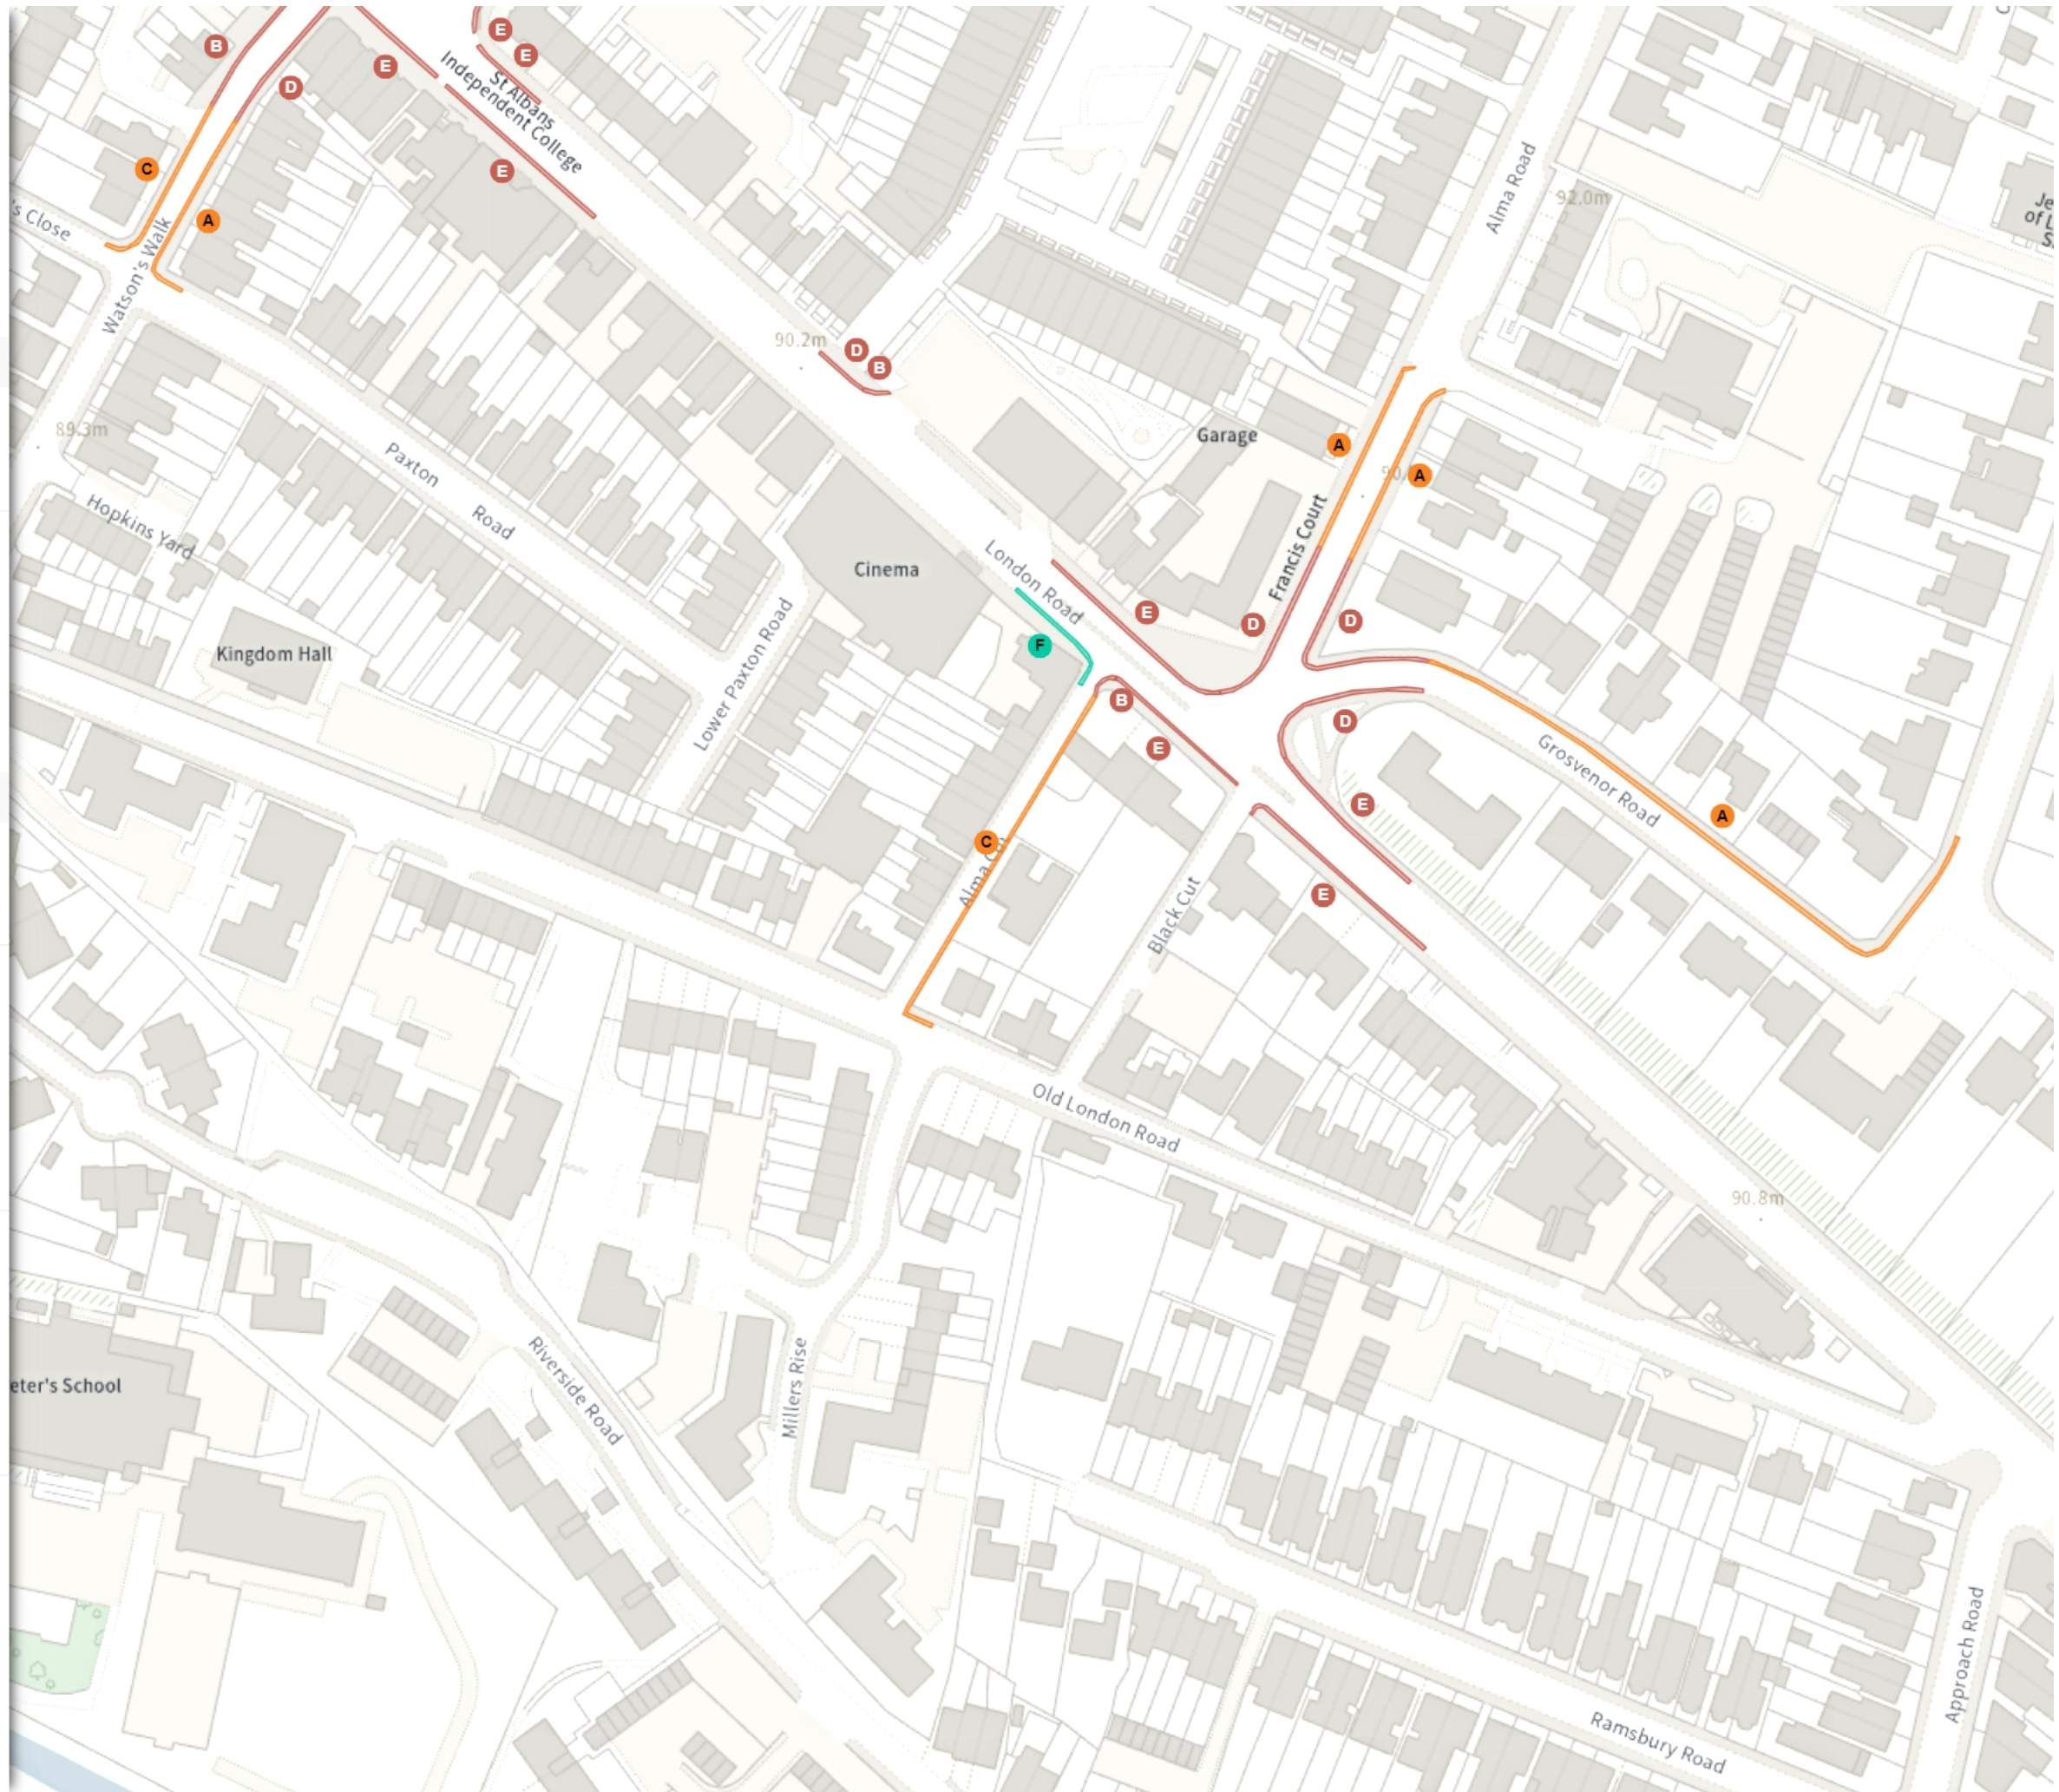


**THE CITY AND DISTRICT OF ST ALBANS
CONTROL OF PARKING ORDER 2023 (WAITING
RESTRICTIONS) AMENDMENT 2 ORDER 2024**

Map 14b of 38 Made 12/09/24

MODIFIED


- Shared
- No waiting at any time
At all times
- No loading
Mon-Fri 06:00-08:00
09:30-14:00

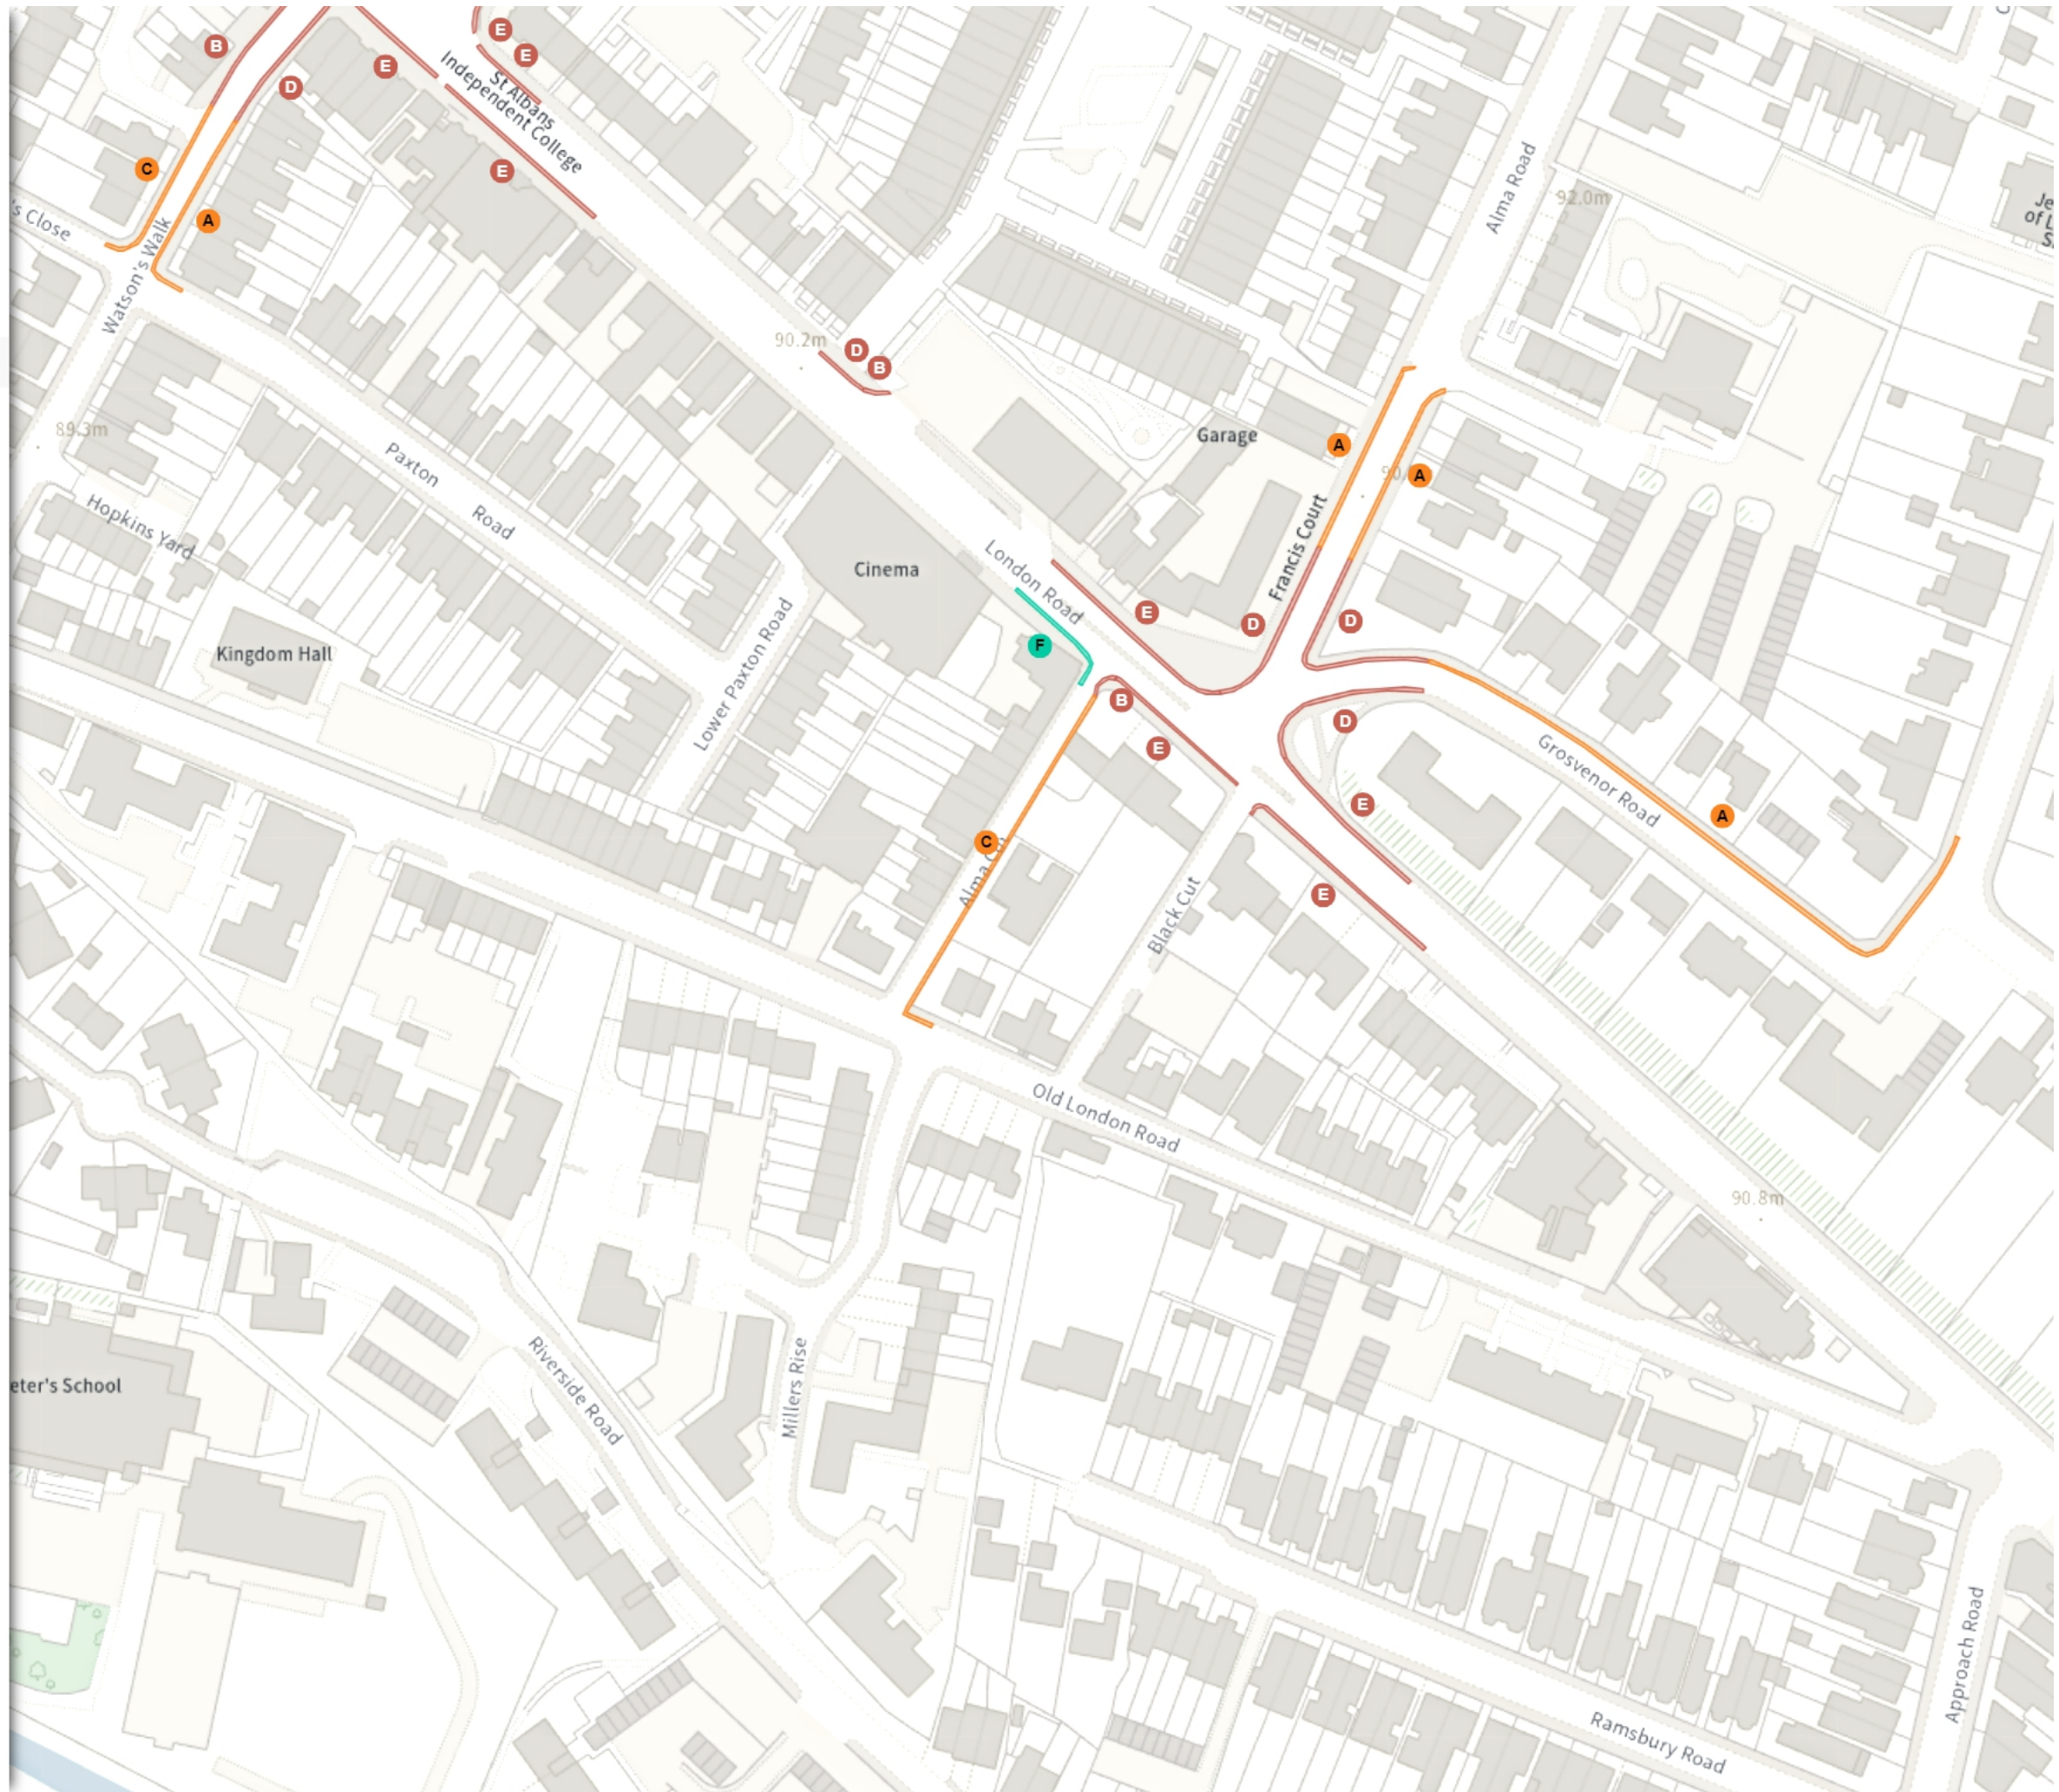


THE CITY AND DISTRICT OF ST ALBANS
CONTROL OF PARKING ORDER 2023 (WAITING
RESTRICTIONS) AMENDMENT 2 ORDER 2024

Map 15 of 38 Made 12/09/24

ADDED

 No waiting at any time

 At all times



Scale: 1:1250 0 20 40 60m

NW 512914.744, 206844.397 SE 513354.803, 206477.334


© Crown copyright and database rights 2024 Ordnance Survey.
You are not permitted to copy, sub-license, distribute or sell any of this
data to third parties in any form. Licence number 100018953


THE CITY AND DISTRICT OF ST ALBANS
CONTROL OF PARKING ORDER 2023 (WAITING
RESTRICTIONS) AMENDMENT 2 ORDER 2024

Map 16 of 38 Made 12/09/24

ADDED

 No waiting at any time

 At all times

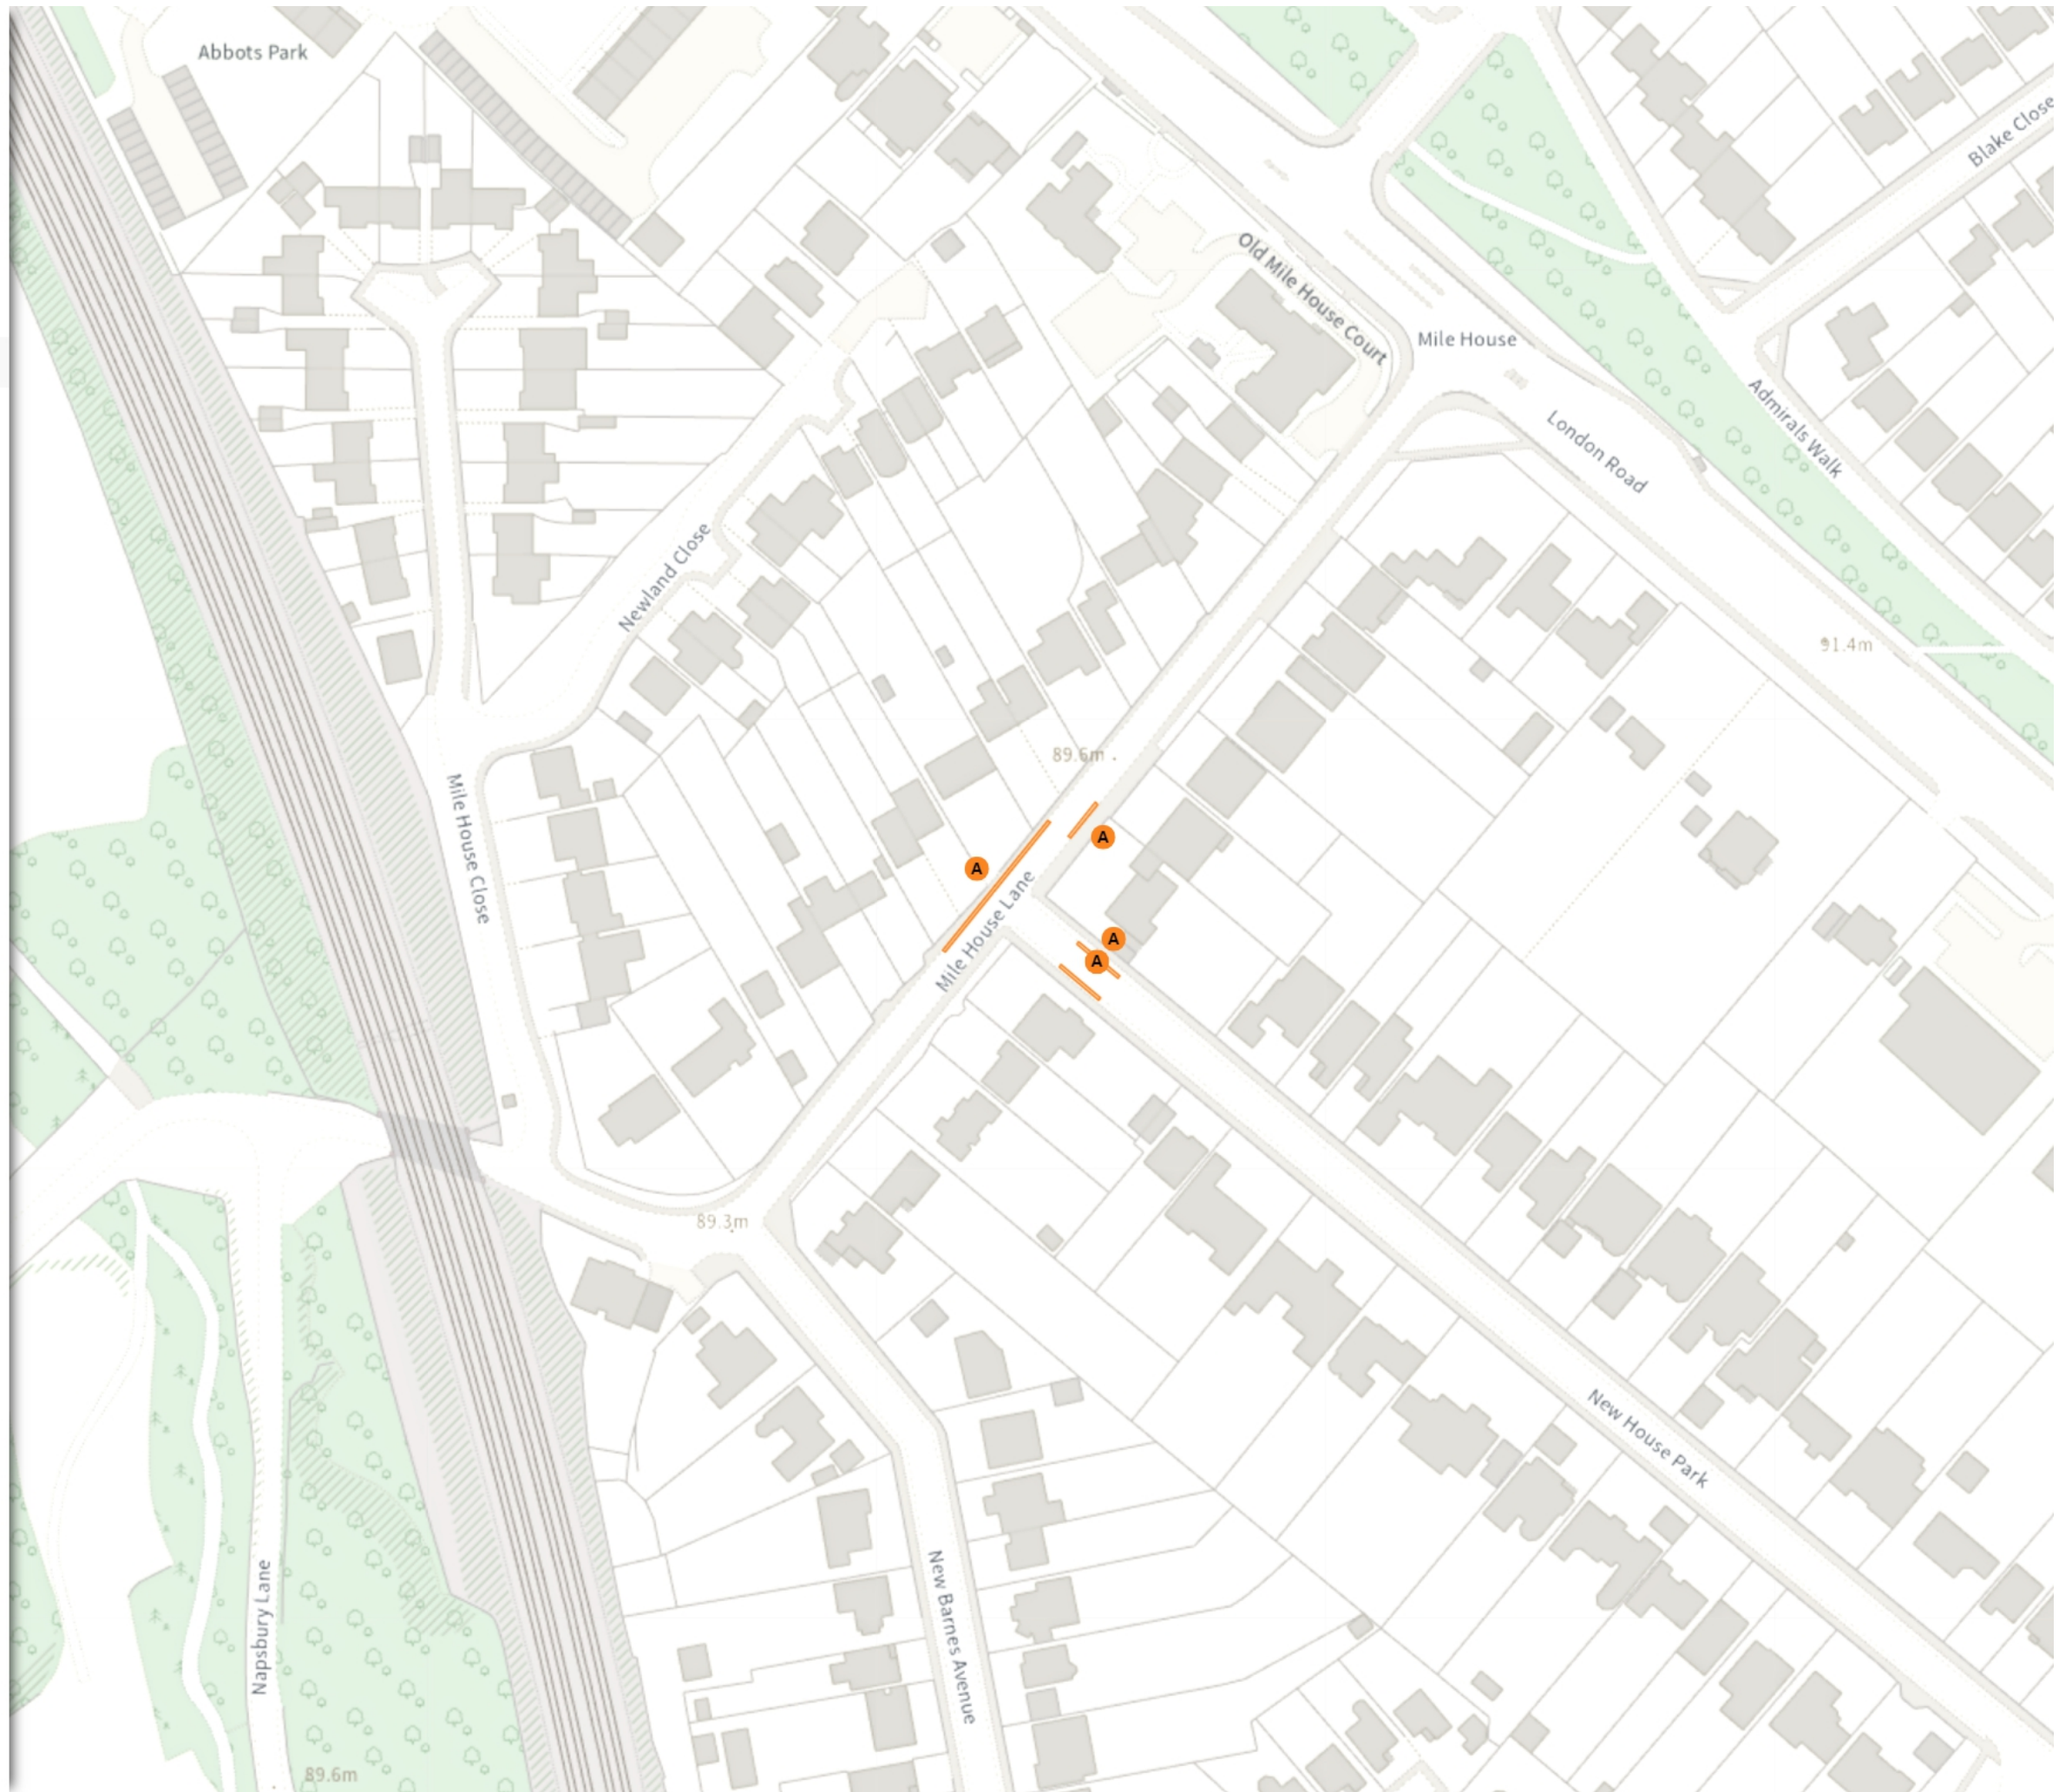

Scale: 1:1250 0 20 40 60m

NW 516008.694, 205953.201 SE 516449.065, 205586.333

© Crown copyright and database rights 2024 Ordnance Survey.
You are not permitted to copy, sub-license, distribute or sell any of this
data to third parties in any form. Licence number 100018953

THE CITY AND DISTRICT OF ST ALBANS
CONTROL OF PARKING ORDER 2023 (WAITING
RESTRICTIONS) AMENDMENT 2 ORDER 2024

Map 17 of 38 Made 12/09/24

ADDED

No waiting at any time

At all times

Shared

No waiting at any time

At all times

No loading at any time

At all times

MODIFIED

Shared

No waiting at any time

At all times

No loading at any time

At all times



Scale: 1:1250 0 20 40 60m

NW 517318.915, 204771.403 SE 517759.485, 204404.556


© Crown copyright and database rights 2024 Ordnance Survey.
You are not permitted to copy, sub-license, distribute or sell any of this
data to third parties in any form. Licence number 100018953

THE CITY AND DISTRICT OF ST ALBANS
CONTROL OF PARKING ORDER 2023 (WAITING
RESTRICTIONS) AMENDMENT 2 ORDER 2024

Map 18 of 38 Made 12/09/24


ADDED


 No waiting at any time

 At all times

MODIFIED

 Shared

 No waiting at any time
At all times

 No loading at any time
At all times



Scale: 1:1250 0 20 40 60m

NW 517395.387, 204400.137 SE 517835.994, 204033.268


© Crown copyright and database rights 2024 Ordnance Survey.
You are not permitted to copy, sub-license, distribute or sell any of this
data to third parties in any form. Licence number 100018953


THE CITY AND DISTRICT OF ST ALBANS
CONTROL OF PARKING ORDER 2023 (WAITING
RESTRICTIONS) AMENDMENT 2 ORDER 2024

Map 19 of 38 Made 12/09/24

ADDED

 No waiting at any time

 At all times

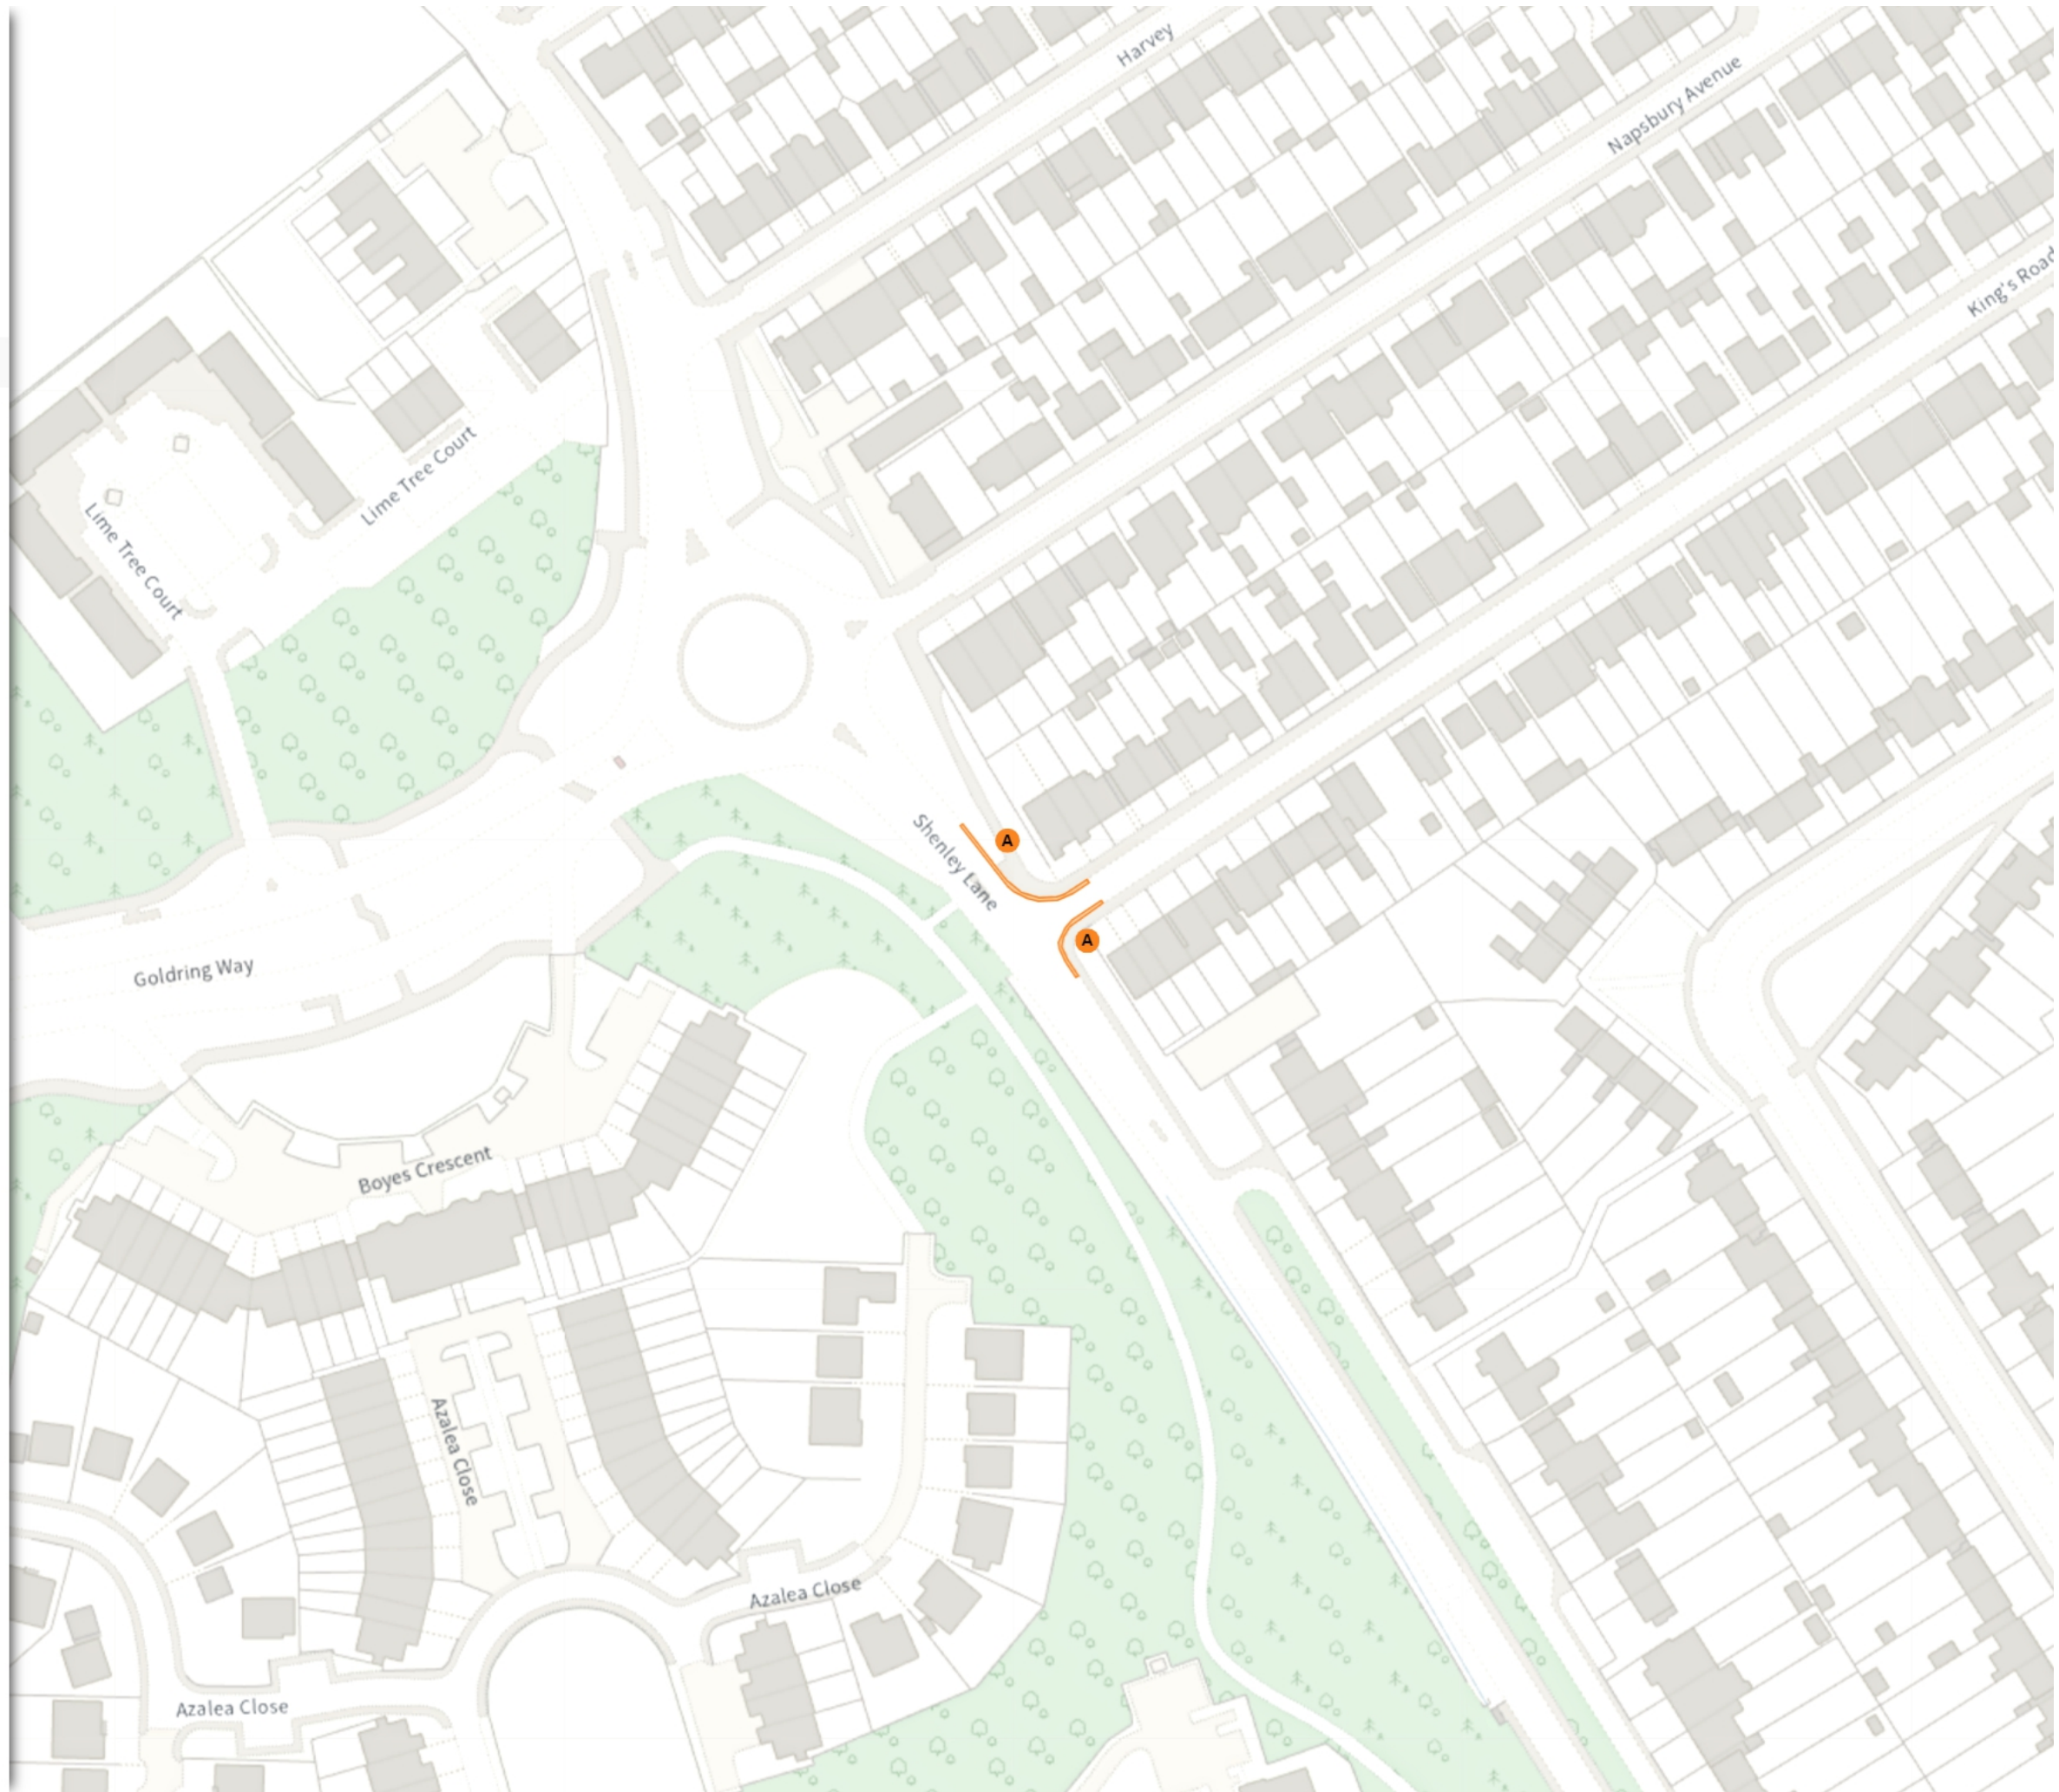

 Scale: 1:1250 0 20 40 60m


NW 516872.004, 204294.995 SE 517312.58, 203928.075


© Crown copyright and database rights 2024 Ordnance Survey.
You are not permitted to copy, sub-license, distribute or sell any of this
data to third parties in any form. Licence number 100018953


THE CITY AND DISTRICT OF ST ALBANS
CONTROL OF PARKING ORDER 2023 (WAITING
RESTRICTIONS) AMENDMENT 2 ORDER 2024

Map 20 of 38 Made 12/09/24

ADDED

 No waiting at any time

 At all times

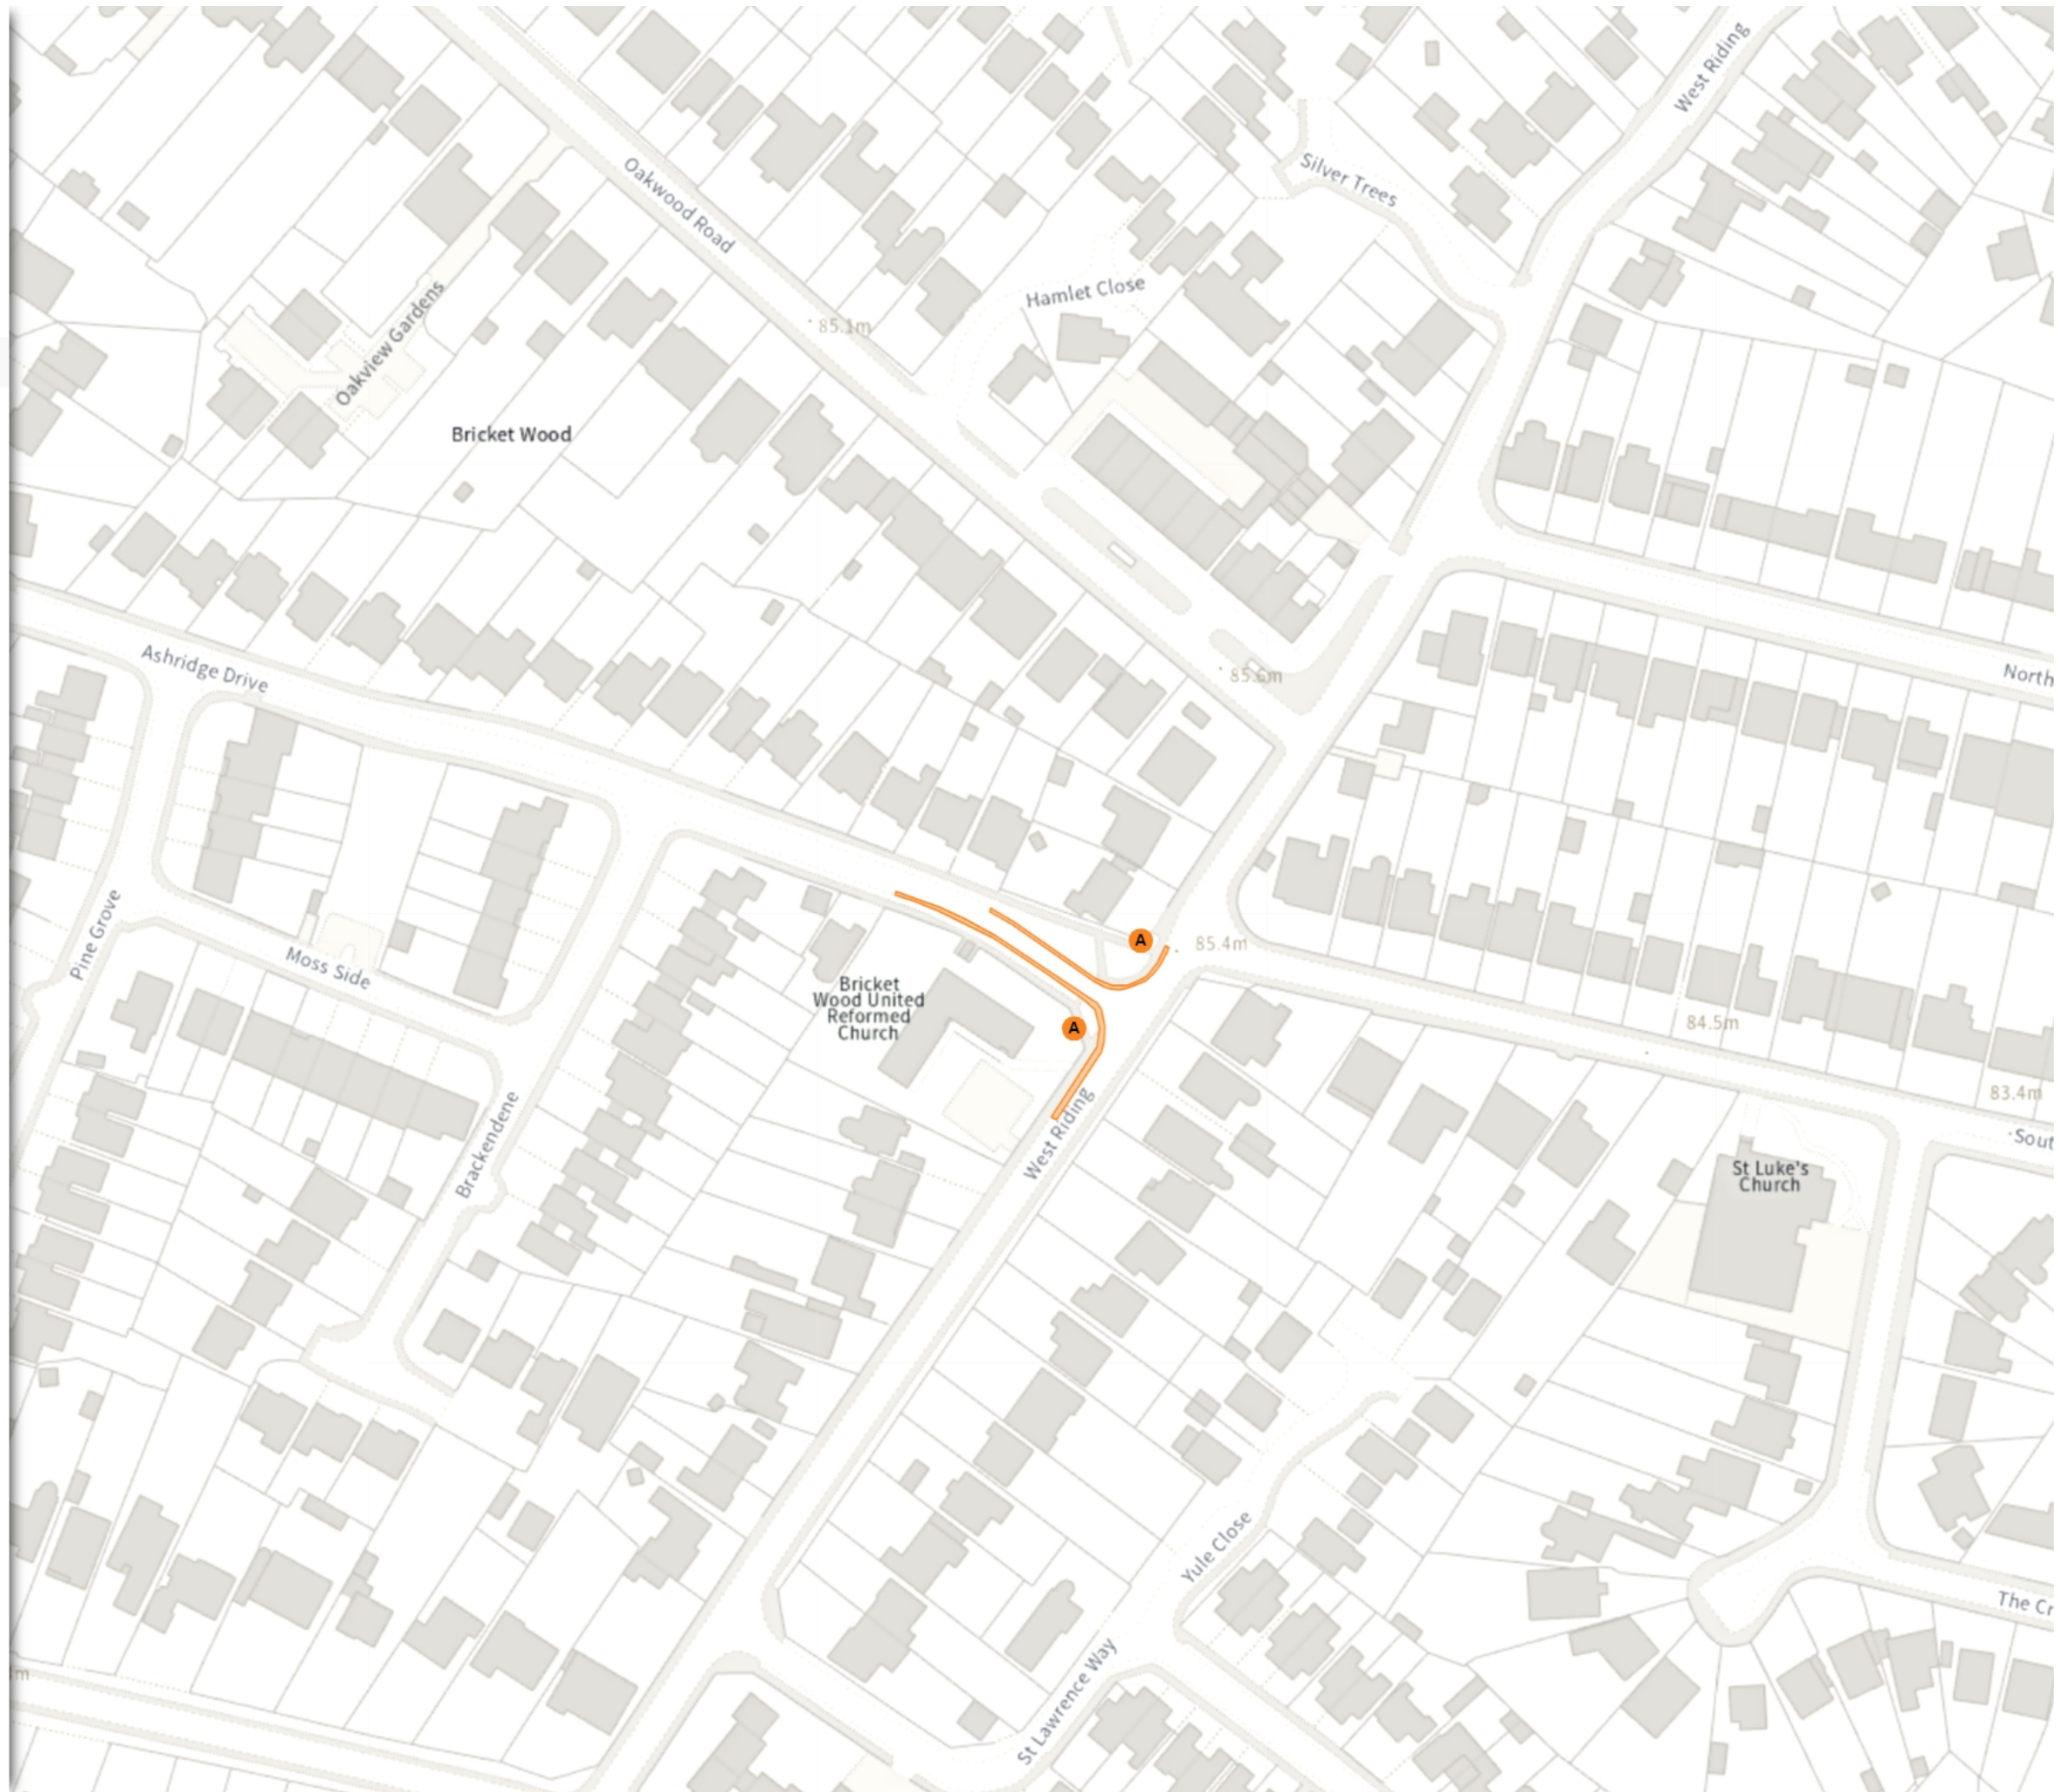

 Scale: 1:1250 0 20 40 60m


NW 512684.994, 202416.599 SE 513125.411, 202049.182


© Crown copyright and database rights 2024 Ordnance Survey.
You are not permitted to copy, sub-license, distribute or sell any of this
data to third parties in any form. Licence number 100018953


THE CITY AND DISTRICT OF ST ALBANS
CONTROL OF PARKING ORDER 2023 (WAITING
RESTRICTIONS) AMENDMENT 2 ORDER 2024

Map 21 of 38 Made 12/09/24

ADDED

 No waiting at any time

 At all times

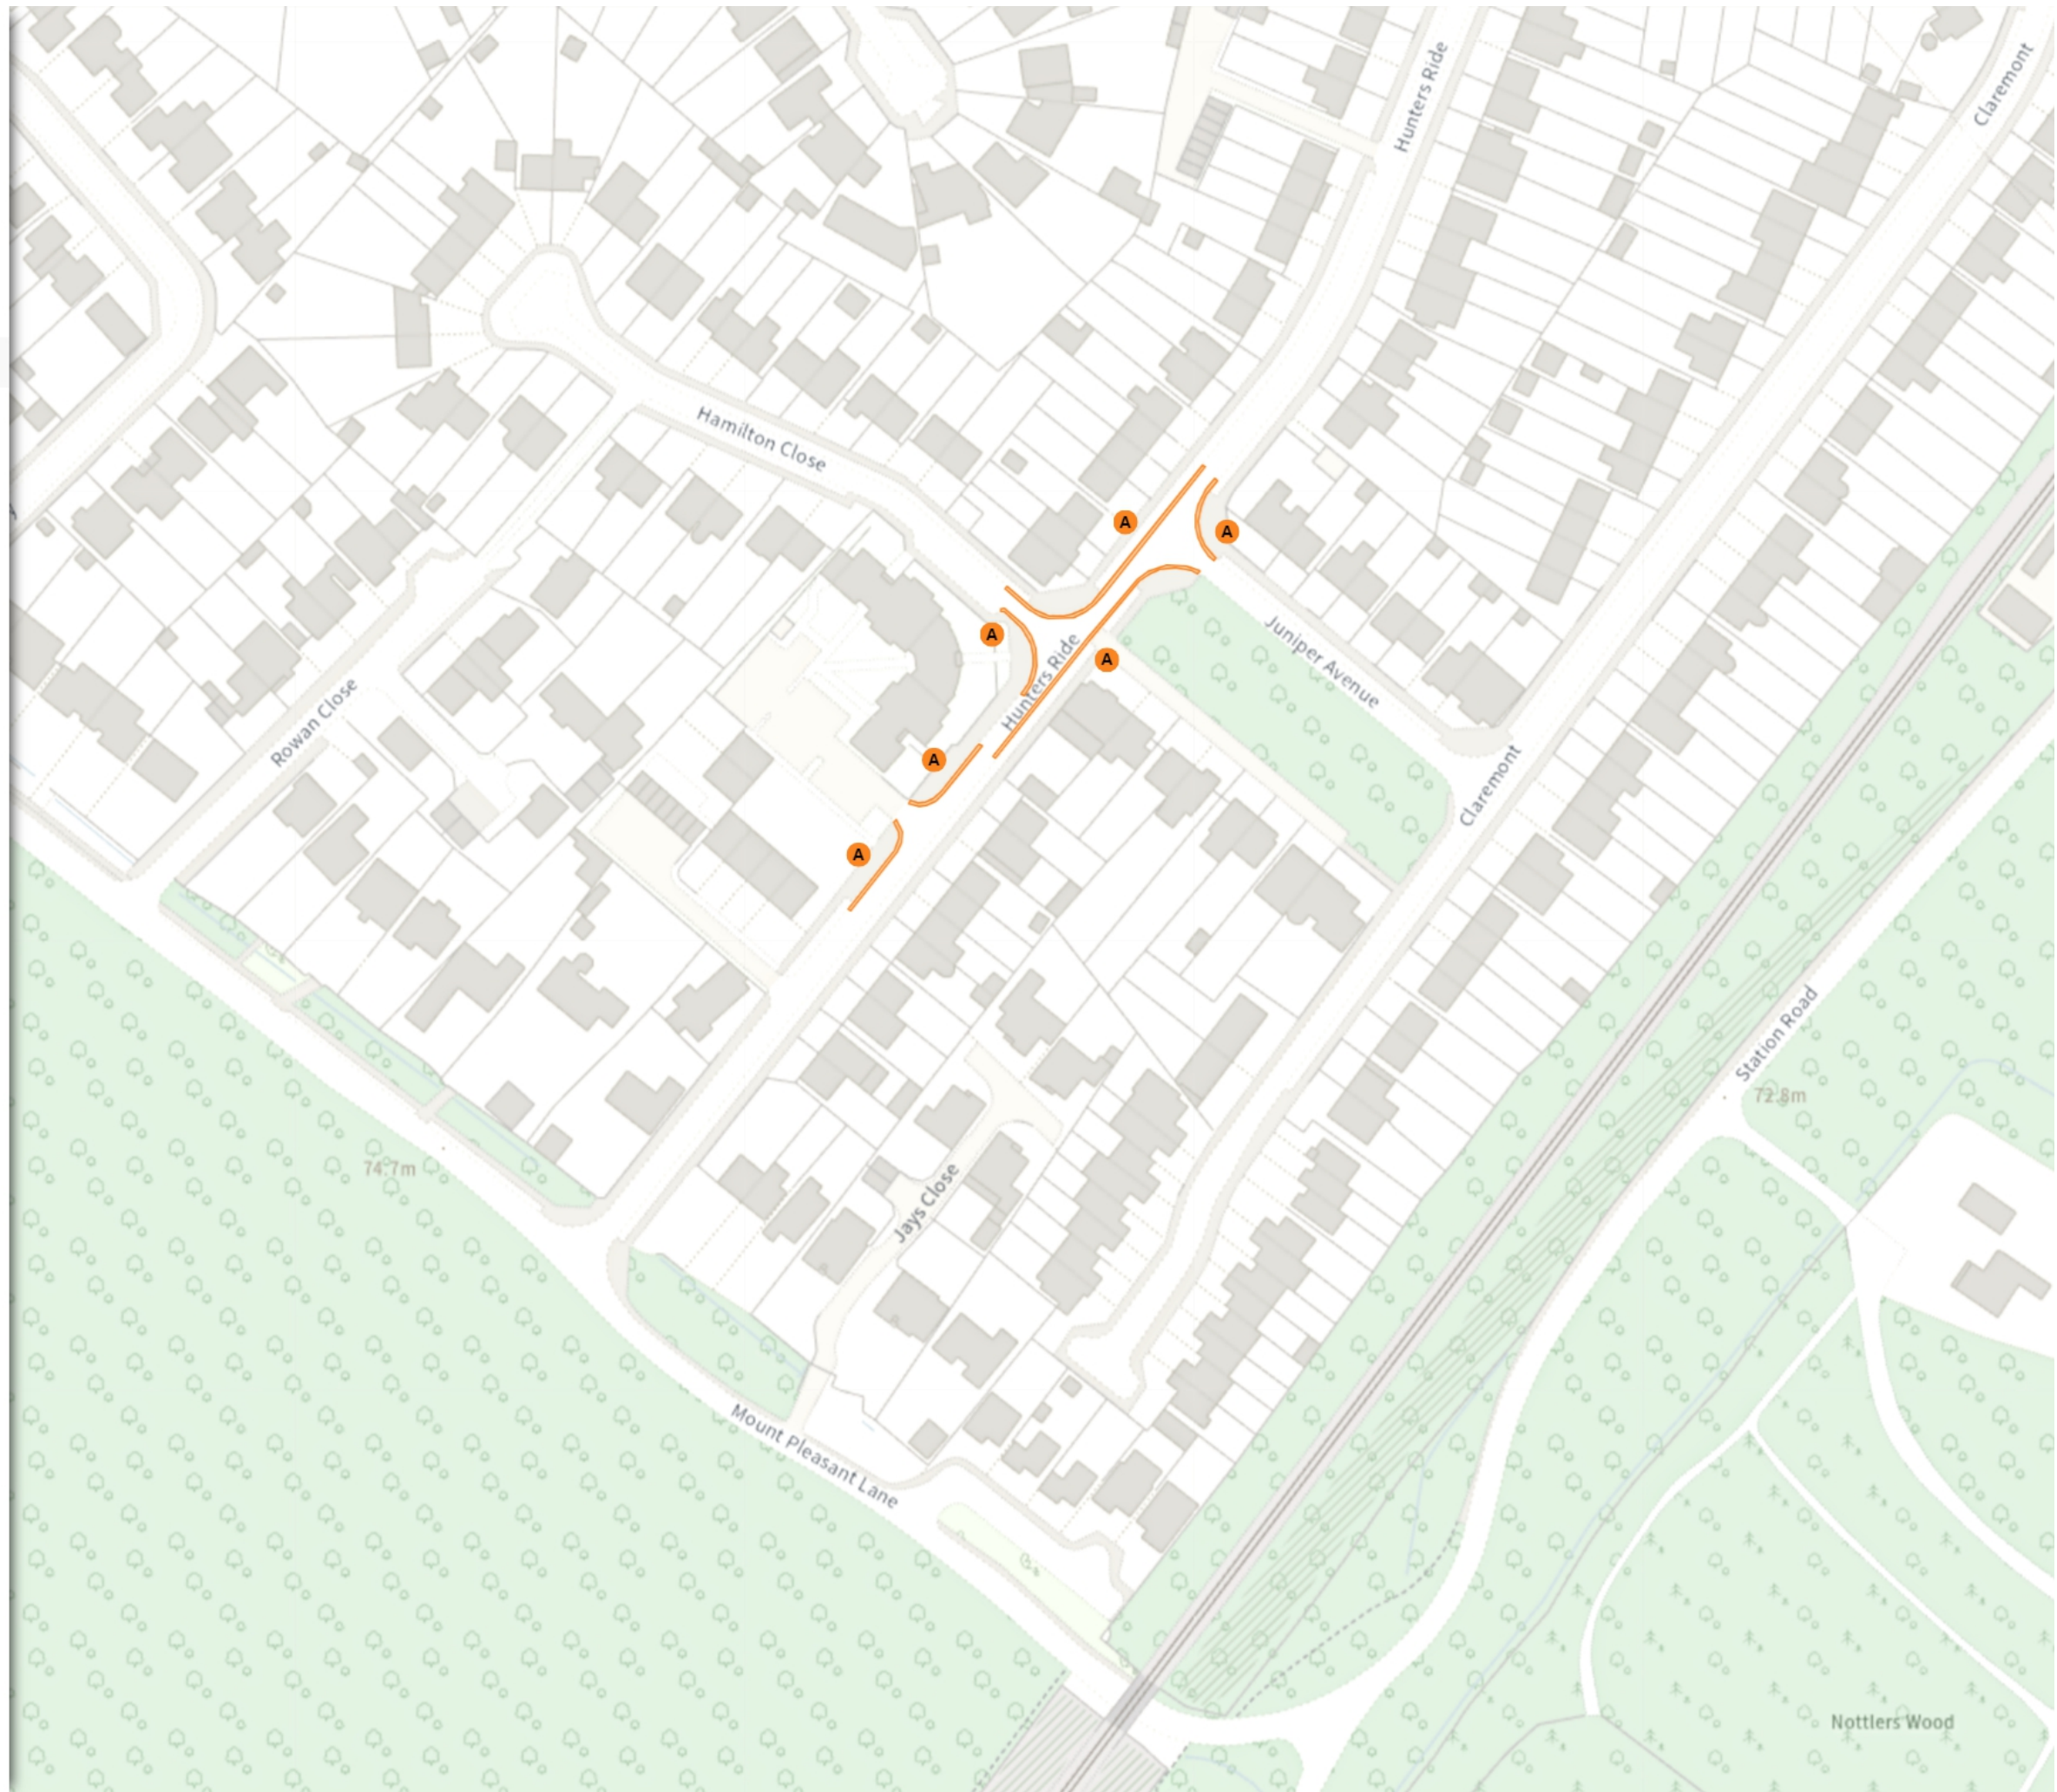

Scale: 1:1250 0 20 40 60m

NW 512993.548, 202050.483 SE 513434.019, 201683.064


© Crown copyright and database rights 2024 Ordnance Survey.
You are not permitted to copy, sub-license, distribute or sell any of this
data to third parties in any form. Licence number 100018953

THE CITY AND DISTRICT OF ST ALBANS
CONTROL OF PARKING ORDER 2023 (WAITING
RESTRICTIONS) AMENDMENT 2 ORDER 2024

Map 22 of 38 Made 12/09/24

ADDED

 No waiting at any time

 At all times



 Scale: 1:1250 0 20 40 60m

NW 513735.96, 216122.359 SE 514175.296, 215756.068

© Crown copyright and database rights 2024 Ordnance Survey.
You are not permitted to copy, sub-license, distribute or sell any of this
data to third parties in any form. Licence number 100018953

THE CITY AND DISTRICT OF ST ALBANS
CONTROL OF PARKING ORDER 2023 (WAITING
RESTRICTIONS) AMENDMENT 2 ORDER 2024

Map 23 of 38 Made 12/09/24

ADDED

No waiting

A Mon-Fri 08:00-09:30
Mon-Fri 14:30-16:00

No waiting at any time

B At all times

Prohibition of stopping on school entrance markings

C Mon-Fri 08:00-17:00

Shared

D No waiting at any time
At all times

No loading

Mon-Fri 08:00-09:30
Mon-Fri 14:30-16:00

MODIFIED

Shared

E No waiting at any time
At all times


No loading

Mon-Fri 08:00-09:30
Mon-Fri 14:30-16:00

Scale: 1:1250 0 20 40 60m

NW 514722.407, 215361.992 SE 515161.883, 214995.727


© Crown copyright and database rights 2024 Ordnance Survey.
You are not permitted to copy, sub-license, distribute or sell any of this
data to third parties in any form. Licence number 100018953

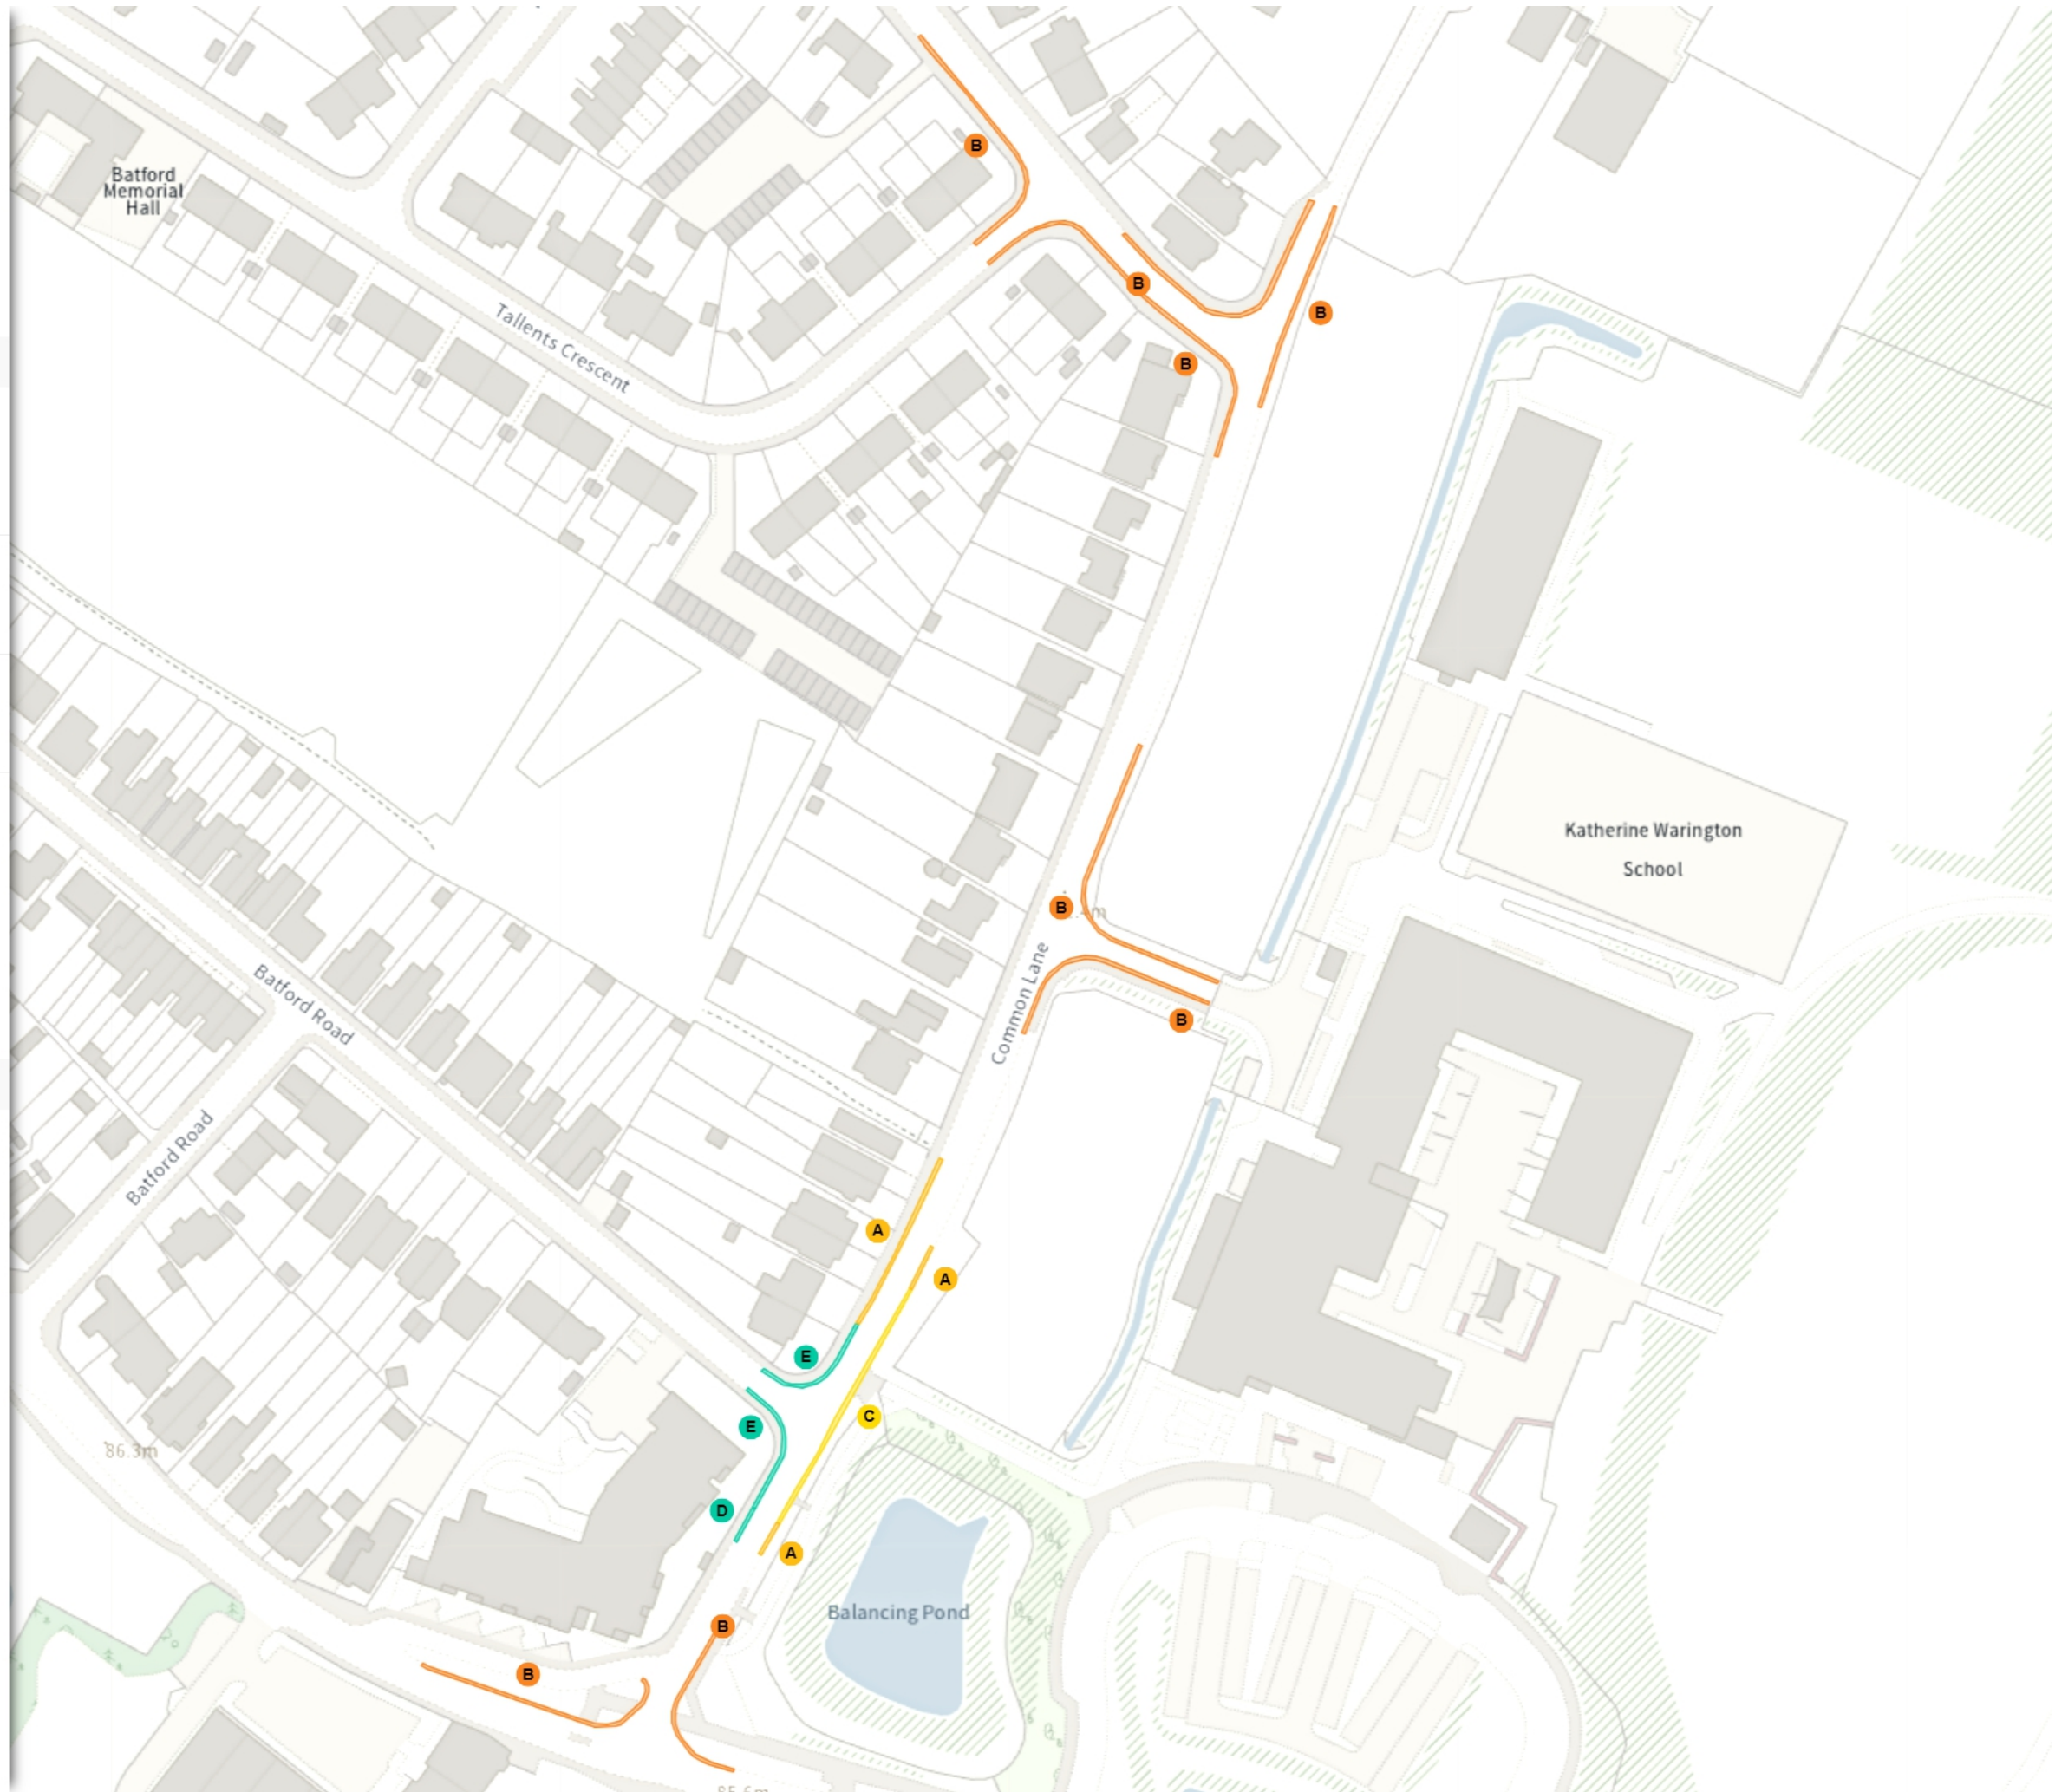


THE CITY AND DISTRICT OF ST ALBANS
CONTROL OF PARKING ORDER 2023 (WAITING
RESTRICTIONS) AMENDMENT 2 ORDER 2024


Map 24 of 38 Made 12/09/24


ADDED

 No waiting

 Mon-Fri 08:00-09:00
Mon-Fri 14:00-15:30

 No waiting at any time

 At all times

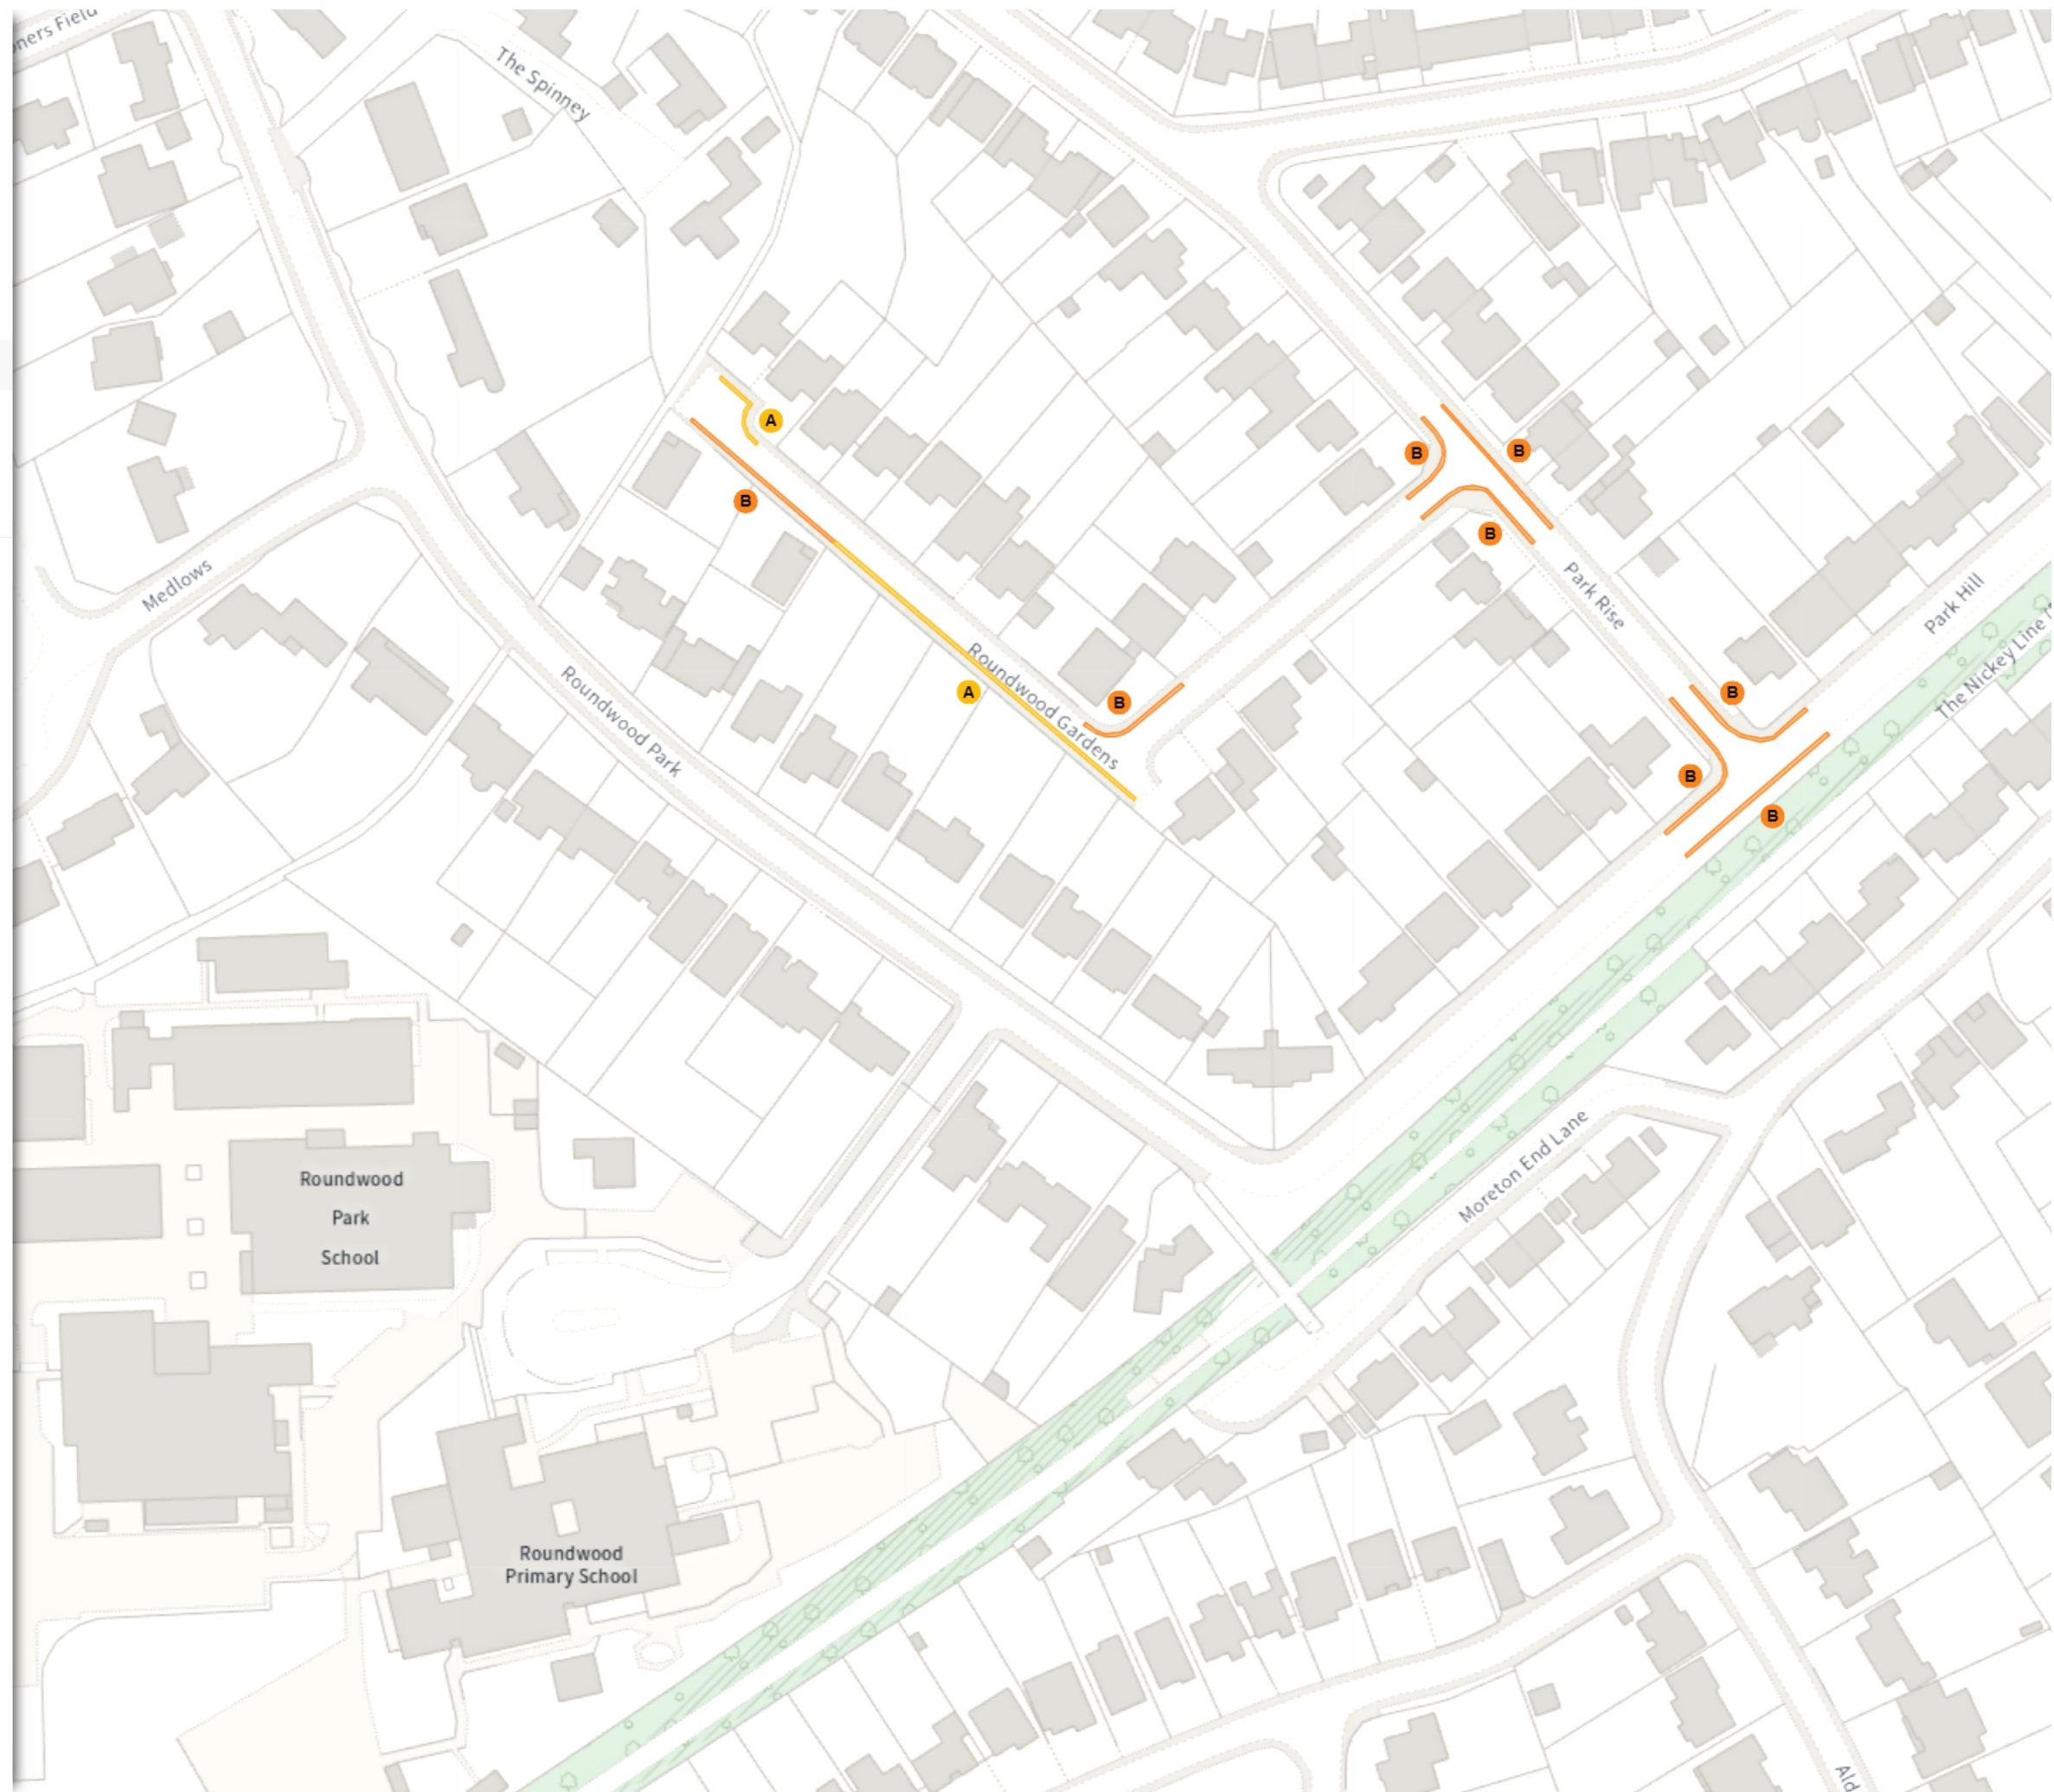

 Scale: 1:1250 0 20 40 60m

NW 512195.591, 215026.052 SE 512634.902, 214659.548


© Crown copyright and database rights 2024 Ordnance Survey.
You are not permitted to copy, sub-license, distribute or sell any of this
data to third parties in any form. Licence number 100018953

THE CITY AND DISTRICT OF ST ALBANS
CONTROL OF PARKING ORDER 2023 (WAITING
RESTRICTIONS) AMENDMENT 2 ORDER 2024

Map 25 of 38 Made 12/09/24

ADDED

- No waiting
- A Mon-Fri 08:00-09:30
Mon-Fri 14:30-16:00
- No waiting at any time
- B At all times

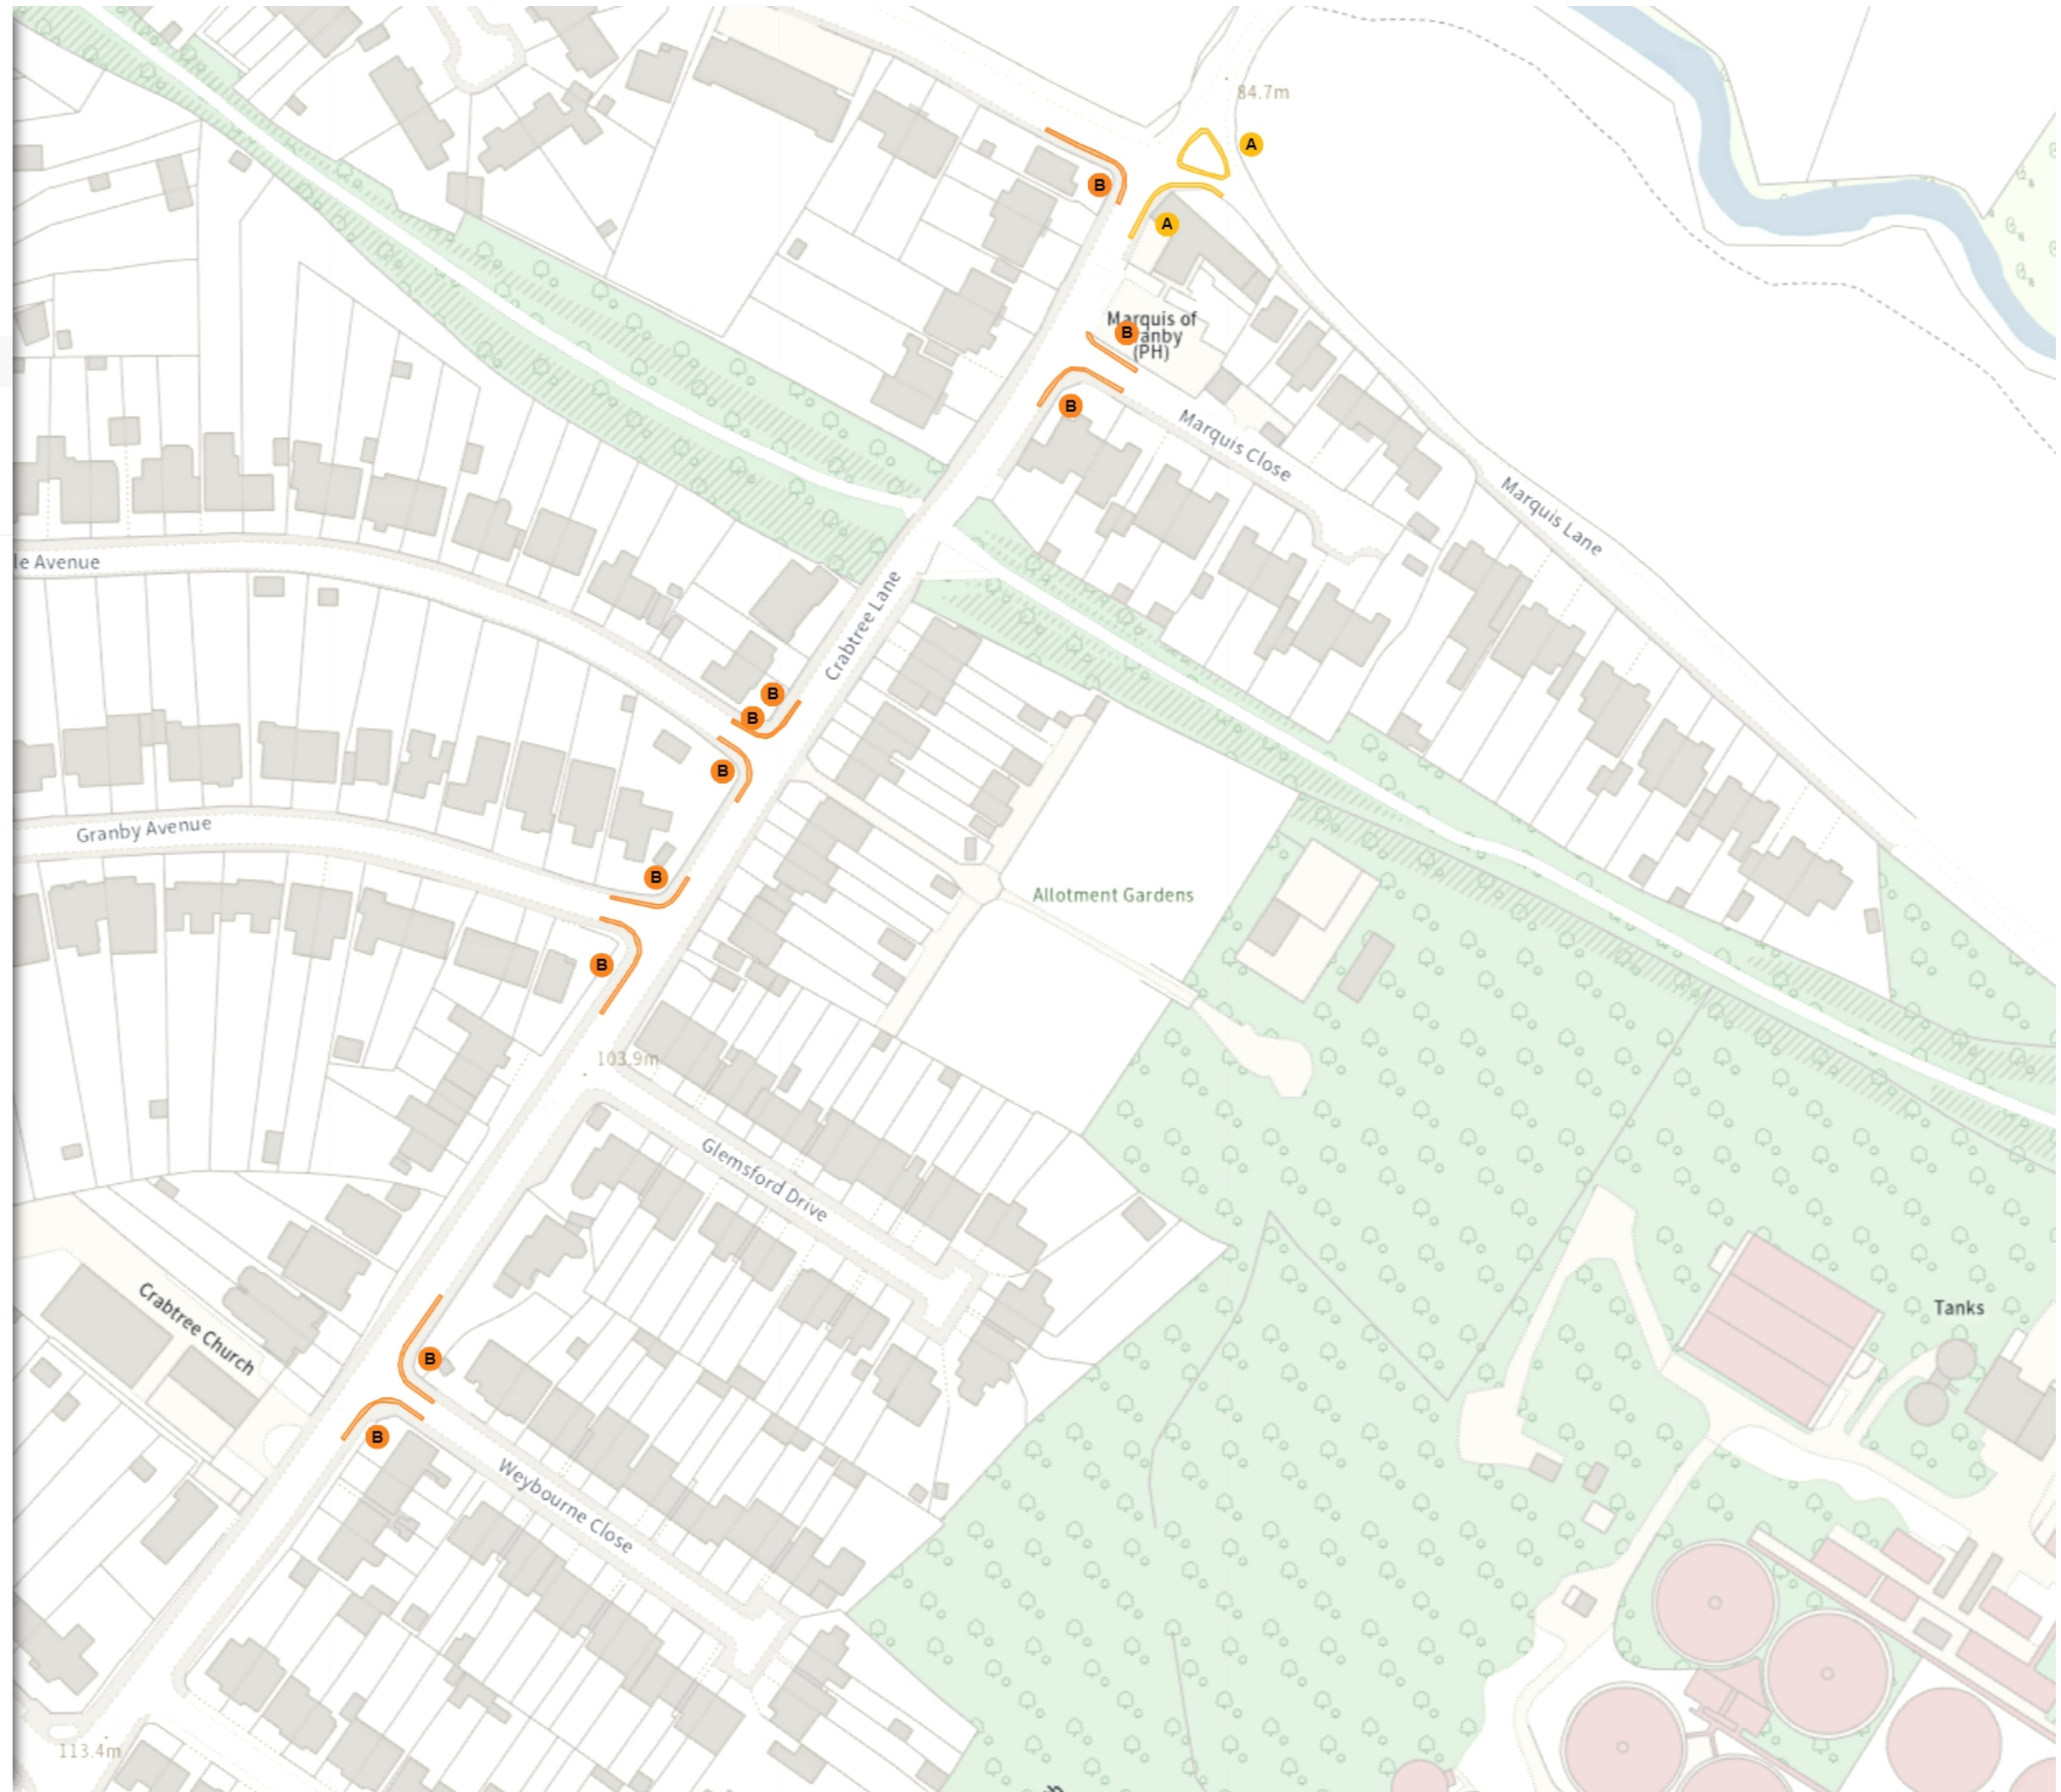

Scale: 1:1250 0 20 40 60m

NW 514593.949, 214855.83 SE 515033.458, 214489.516

© Crown copyright and database rights 2024 Ordnance Survey.
You are not permitted to copy, sub-license, distribute or sell any of this
data to third parties in any form. Licence number 100018953

THE CITY AND DISTRICT OF ST ALBANS
CONTROL OF PARKING ORDER 2023 (WAITING
RESTRICTIONS) AMENDMENT 2 ORDER 2024

Map 26 of 38 Made 12/09/24

ADDED

No waiting at any time

At all times

MODIFIED

No waiting at any time

At all times



Scale: 1:1250 0 20 40 60m


NW 513636.847, 214592.803 SE 514076.305, 214226.388


© Crown copyright and database rights 2024 Ordnance Survey.
You are not permitted to copy, sub-license, distribute or sell any of this
data to third parties in any form. Licence number 100018953


THE CITY AND DISTRICT OF ST ALBANS
CONTROL OF PARKING ORDER 2023 (WAITING
RESTRICTIONS) AMENDMENT 2 ORDER 2024

Map 27 of 38 Made 12/09/24

ADDED

 No waiting at any time

 At all times

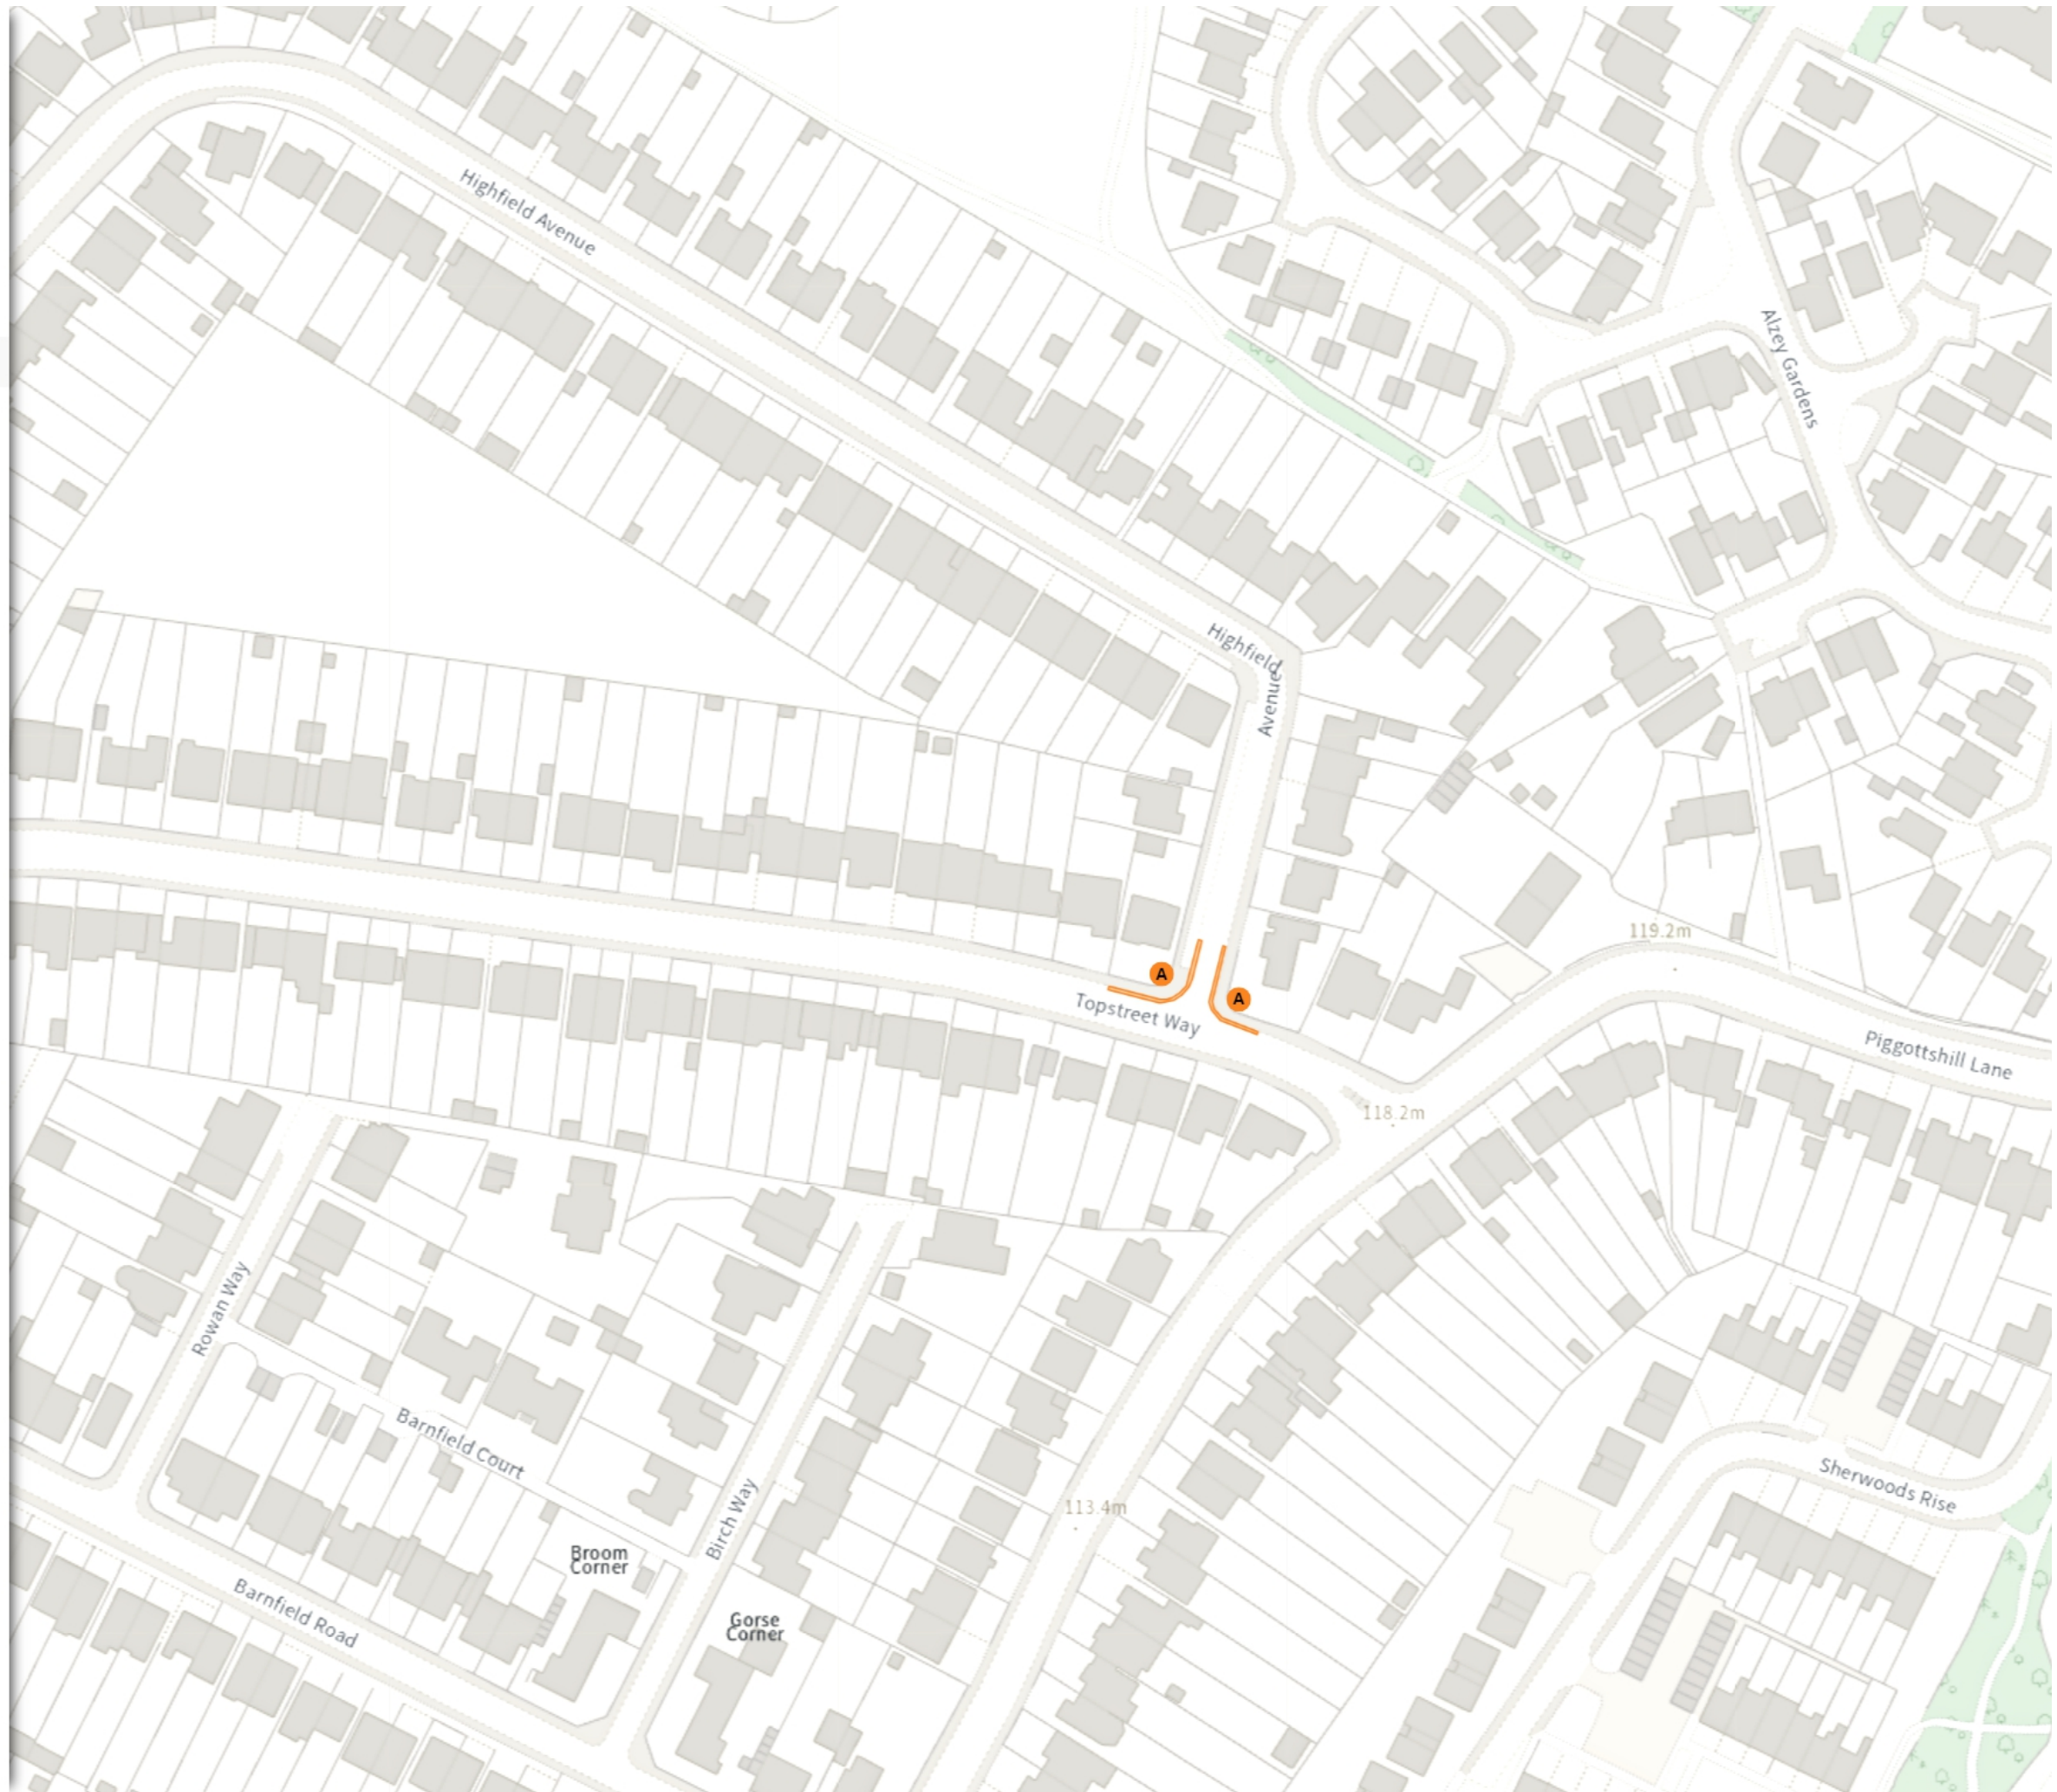

 Scale: 1:1250 0 20 40 60m

NW 514317.038, 213954.358 SE 514756.602, 213587.953


© Crown copyright and database rights 2024 Ordnance Survey.
You are not permitted to copy, sub-license, distribute or sell any of this
data to third parties in any form. Licence number 100018953

THE CITY AND DISTRICT OF ST ALBANS
CONTROL OF PARKING ORDER 2023 (WAITING
RESTRICTIONS) AMENDMENT 2 ORDER 2024

Map 28 of 38 Made 12/09/24

ADDED


 No waiting at any time

 At all times

 Shared

 No waiting at any time


At all times

 No loading at any time

At all times

MODIFIED


 No waiting at any time

 At all times

 Shared

 No waiting at any time

At all times


 No loading at any time

At all times


 Shared

 No waiting at any time

At all times

 No loading at any time

At all times

Scale: 1:1250 

NW 514953.442, 207637.633 SE 515393.589, 207270.803

© Crown copyright and database rights 2024 Ordnance Survey.
You are not permitted to copy, sub-license, distribute or sell any of this
data to third parties in any form. Licence number 100018953



THE CITY AND DISTRICT OF ST ALBANS
CONTROL OF PARKING ORDER 2023 (WAITING
RESTRICTIONS) AMENDMENT 2 ORDER 2024

Map 29 of 38 Made 12/09/24

ADDED

No waiting at any time

At all times

MODIFIED

No waiting at any time

At all times



Scale: 1:1250 0 20 40 60m


NW 512966.196, 214830.798 SE 513405.583, 214464.344


© Crown copyright and database rights 2024 Ordnance Survey.
You are not permitted to copy, sub-license, distribute or sell any of this
data to third parties in any form. Licence number 100018953


THE CITY AND DISTRICT OF ST ALBANS
CONTROL OF PARKING ORDER 2023 (WAITING
RESTRICTIONS) AMENDMENT 2 ORDER 2024


Map 30 of 38 Made 12/09/24

ADDED

 No waiting at any time

 At all times

 Prohibition of stopping on school entrance markings

 Mon-Fri 08:00-17:00



 Scale: 1:1250 


NW 514342.821, 214284.839 SE 514782.359, 213918.461

© Crown copyright and database rights 2024 Ordnance Survey.
You are not permitted to copy, sub-license, distribute or sell any of this
data to third parties in any form. Licence number 100018953


THE CITY AND DISTRICT OF ST ALBANS
CONTROL OF PARKING ORDER 2023 (WAITING
RESTRICTIONS) AMENDMENT 2 ORDER 2024

Map 31 of 38 Made 12/09/24

MODIFIED

 No waiting

 Mon-Fri 08:00-17:00
Mon-Fri 08:00-17:00

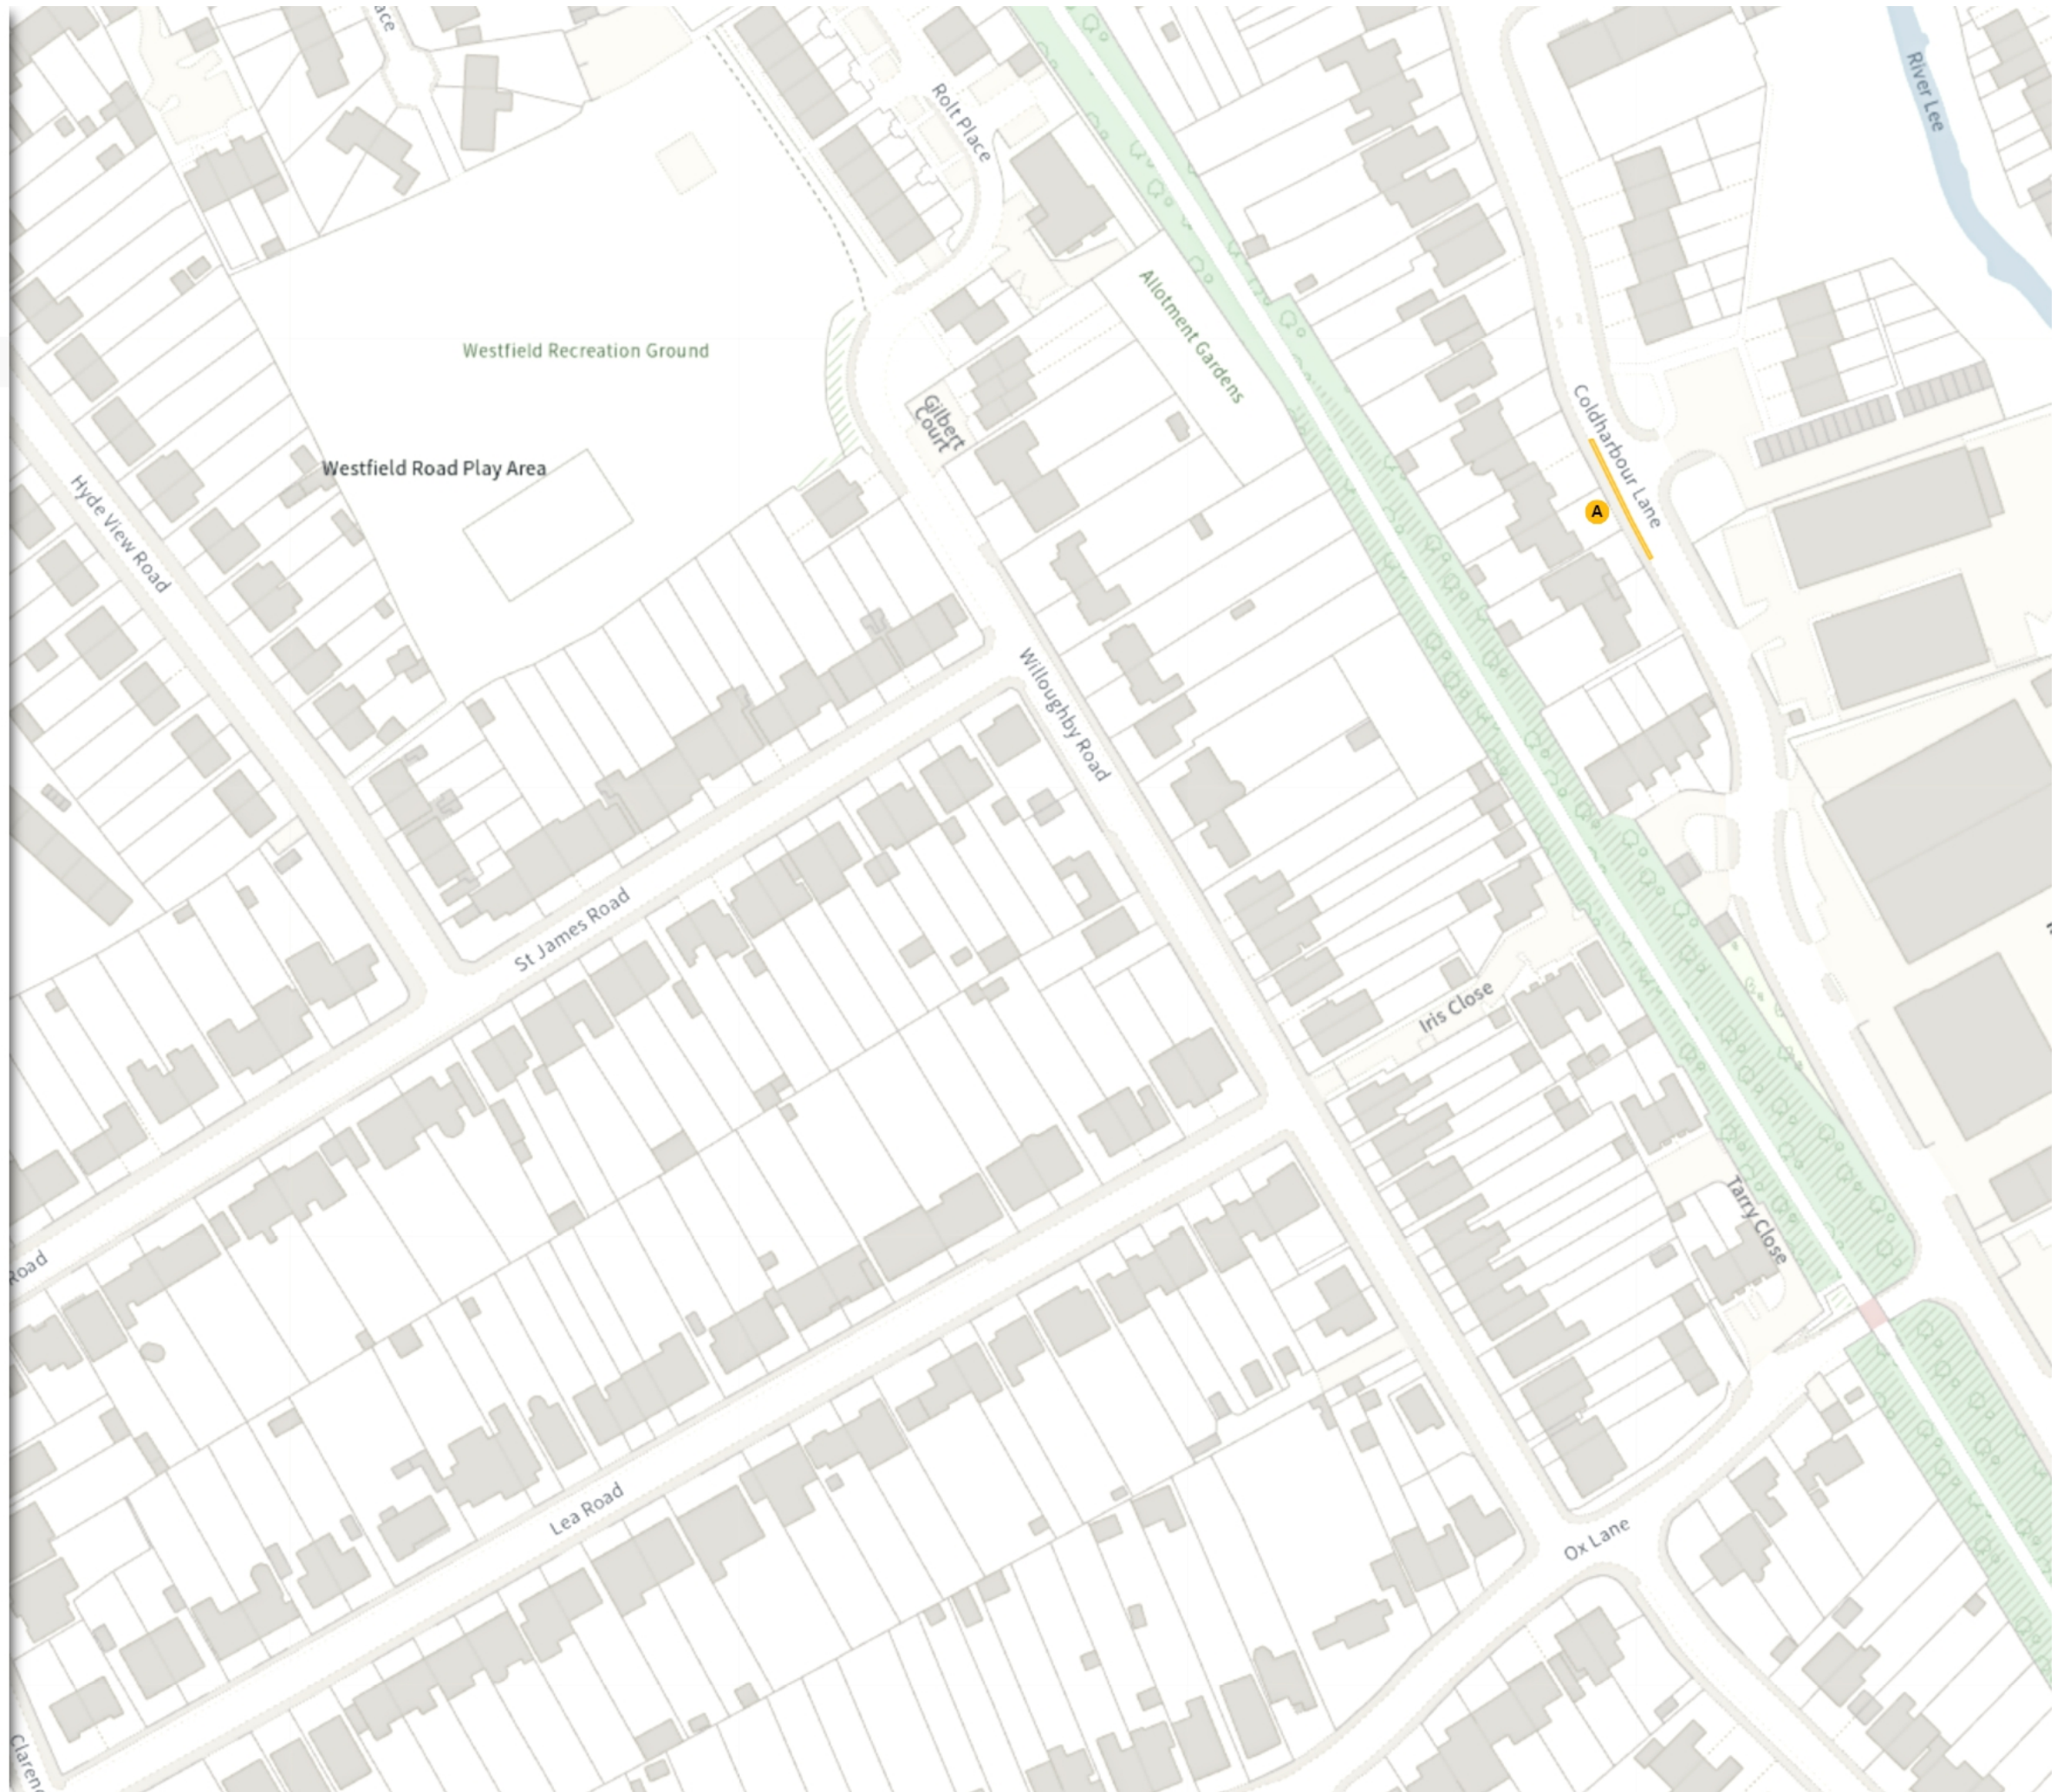

 Scale: 1:1250 

NW 513729.118, 215746.505 SE 514168.485, 215380.185


© Crown copyright and database rights 2024 Ordnance Survey.
You are not permitted to copy, sub-license, distribute or sell any of this
data to third parties in any form. Licence number 100018953

THE CITY AND DISTRICT OF ST ALBANS
CONTROL OF PARKING ORDER 2023 (WAITING
RESTRICTIONS) AMENDMENT 2 ORDER 2024

Map 32 of 38 Made 12/09/24


ADDED

 No waiting at any time

 At all times


MODIFIED


 No waiting at any time

 At all times

REMOVED

 No waiting at any time

 At all times

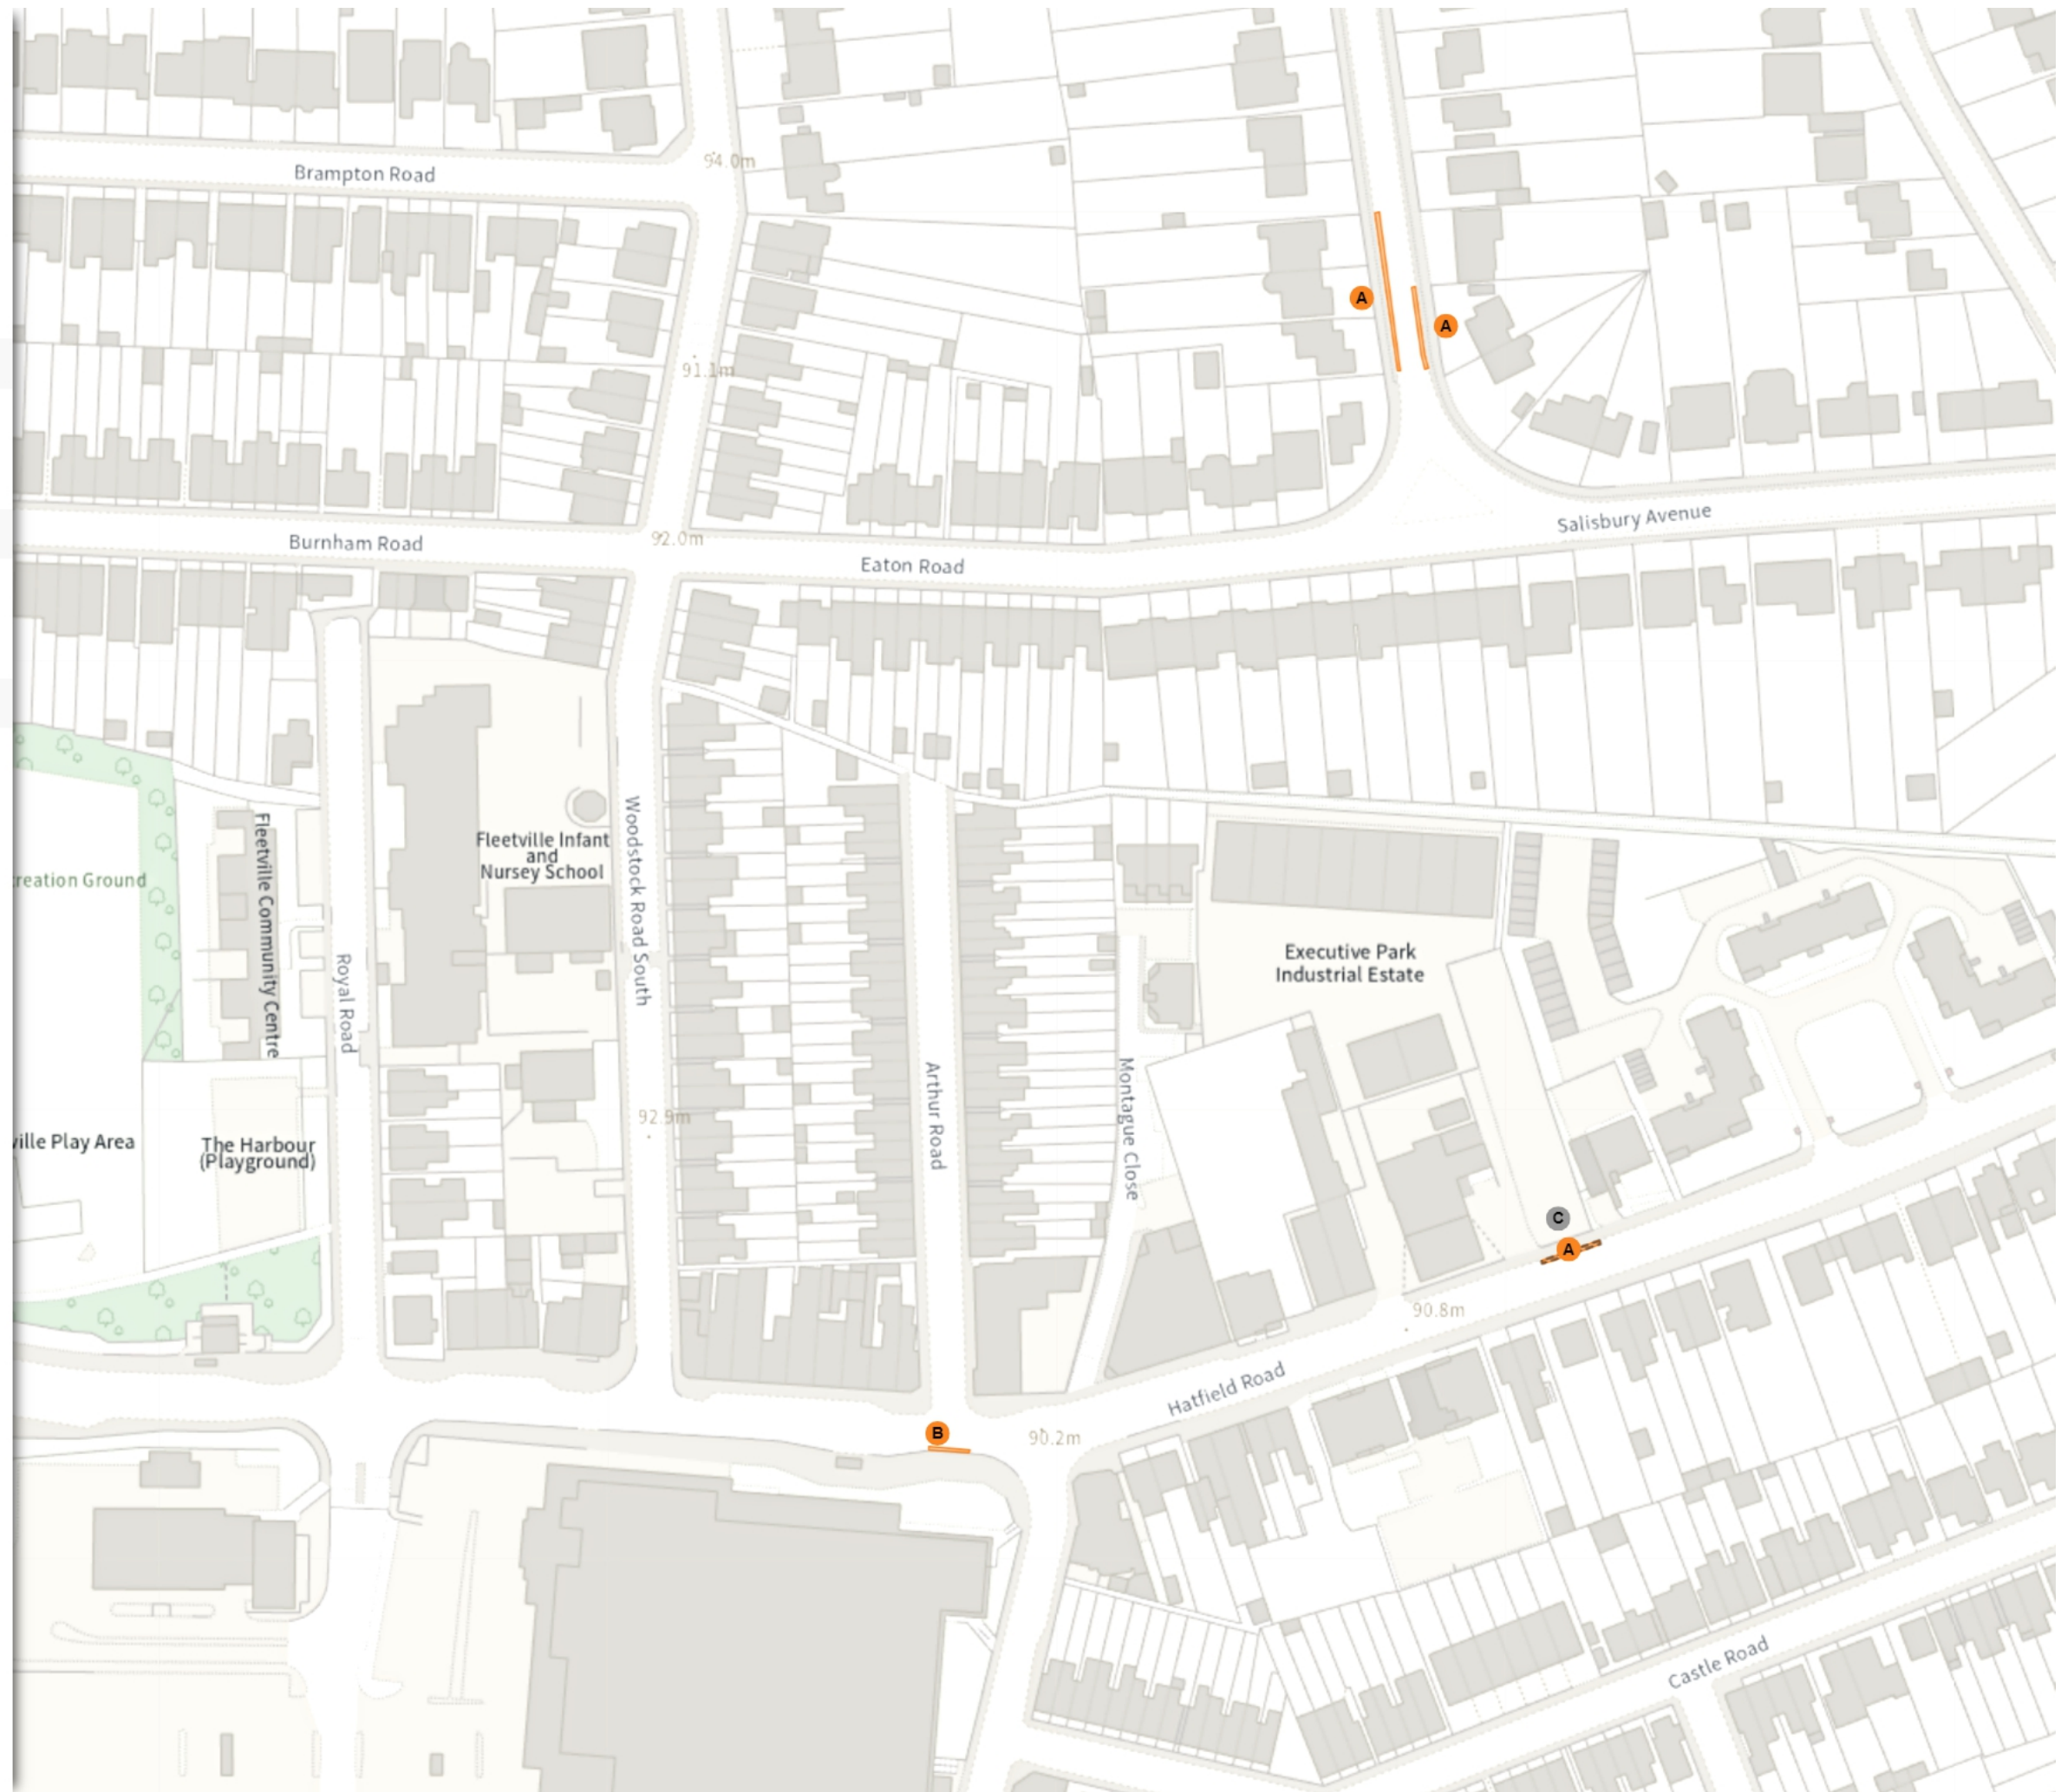

Scale: 1:1250 

NW 516503.308, 207560.348 SE 516943.58, 207193.643


© Crown copyright and database rights 2024 Ordnance Survey.
You are not permitted to copy, sub-license, distribute or sell any of this
data to third parties in any form. Licence number 100018953


THE CITY AND DISTRICT OF ST ALBANS
CONTROL OF PARKING ORDER 2023 (WAITING
RESTRICTIONS) AMENDMENT 2 ORDER 2024

Map 33 of 38 Made 12/09/24

ADDED

 No waiting at any time

 At all times

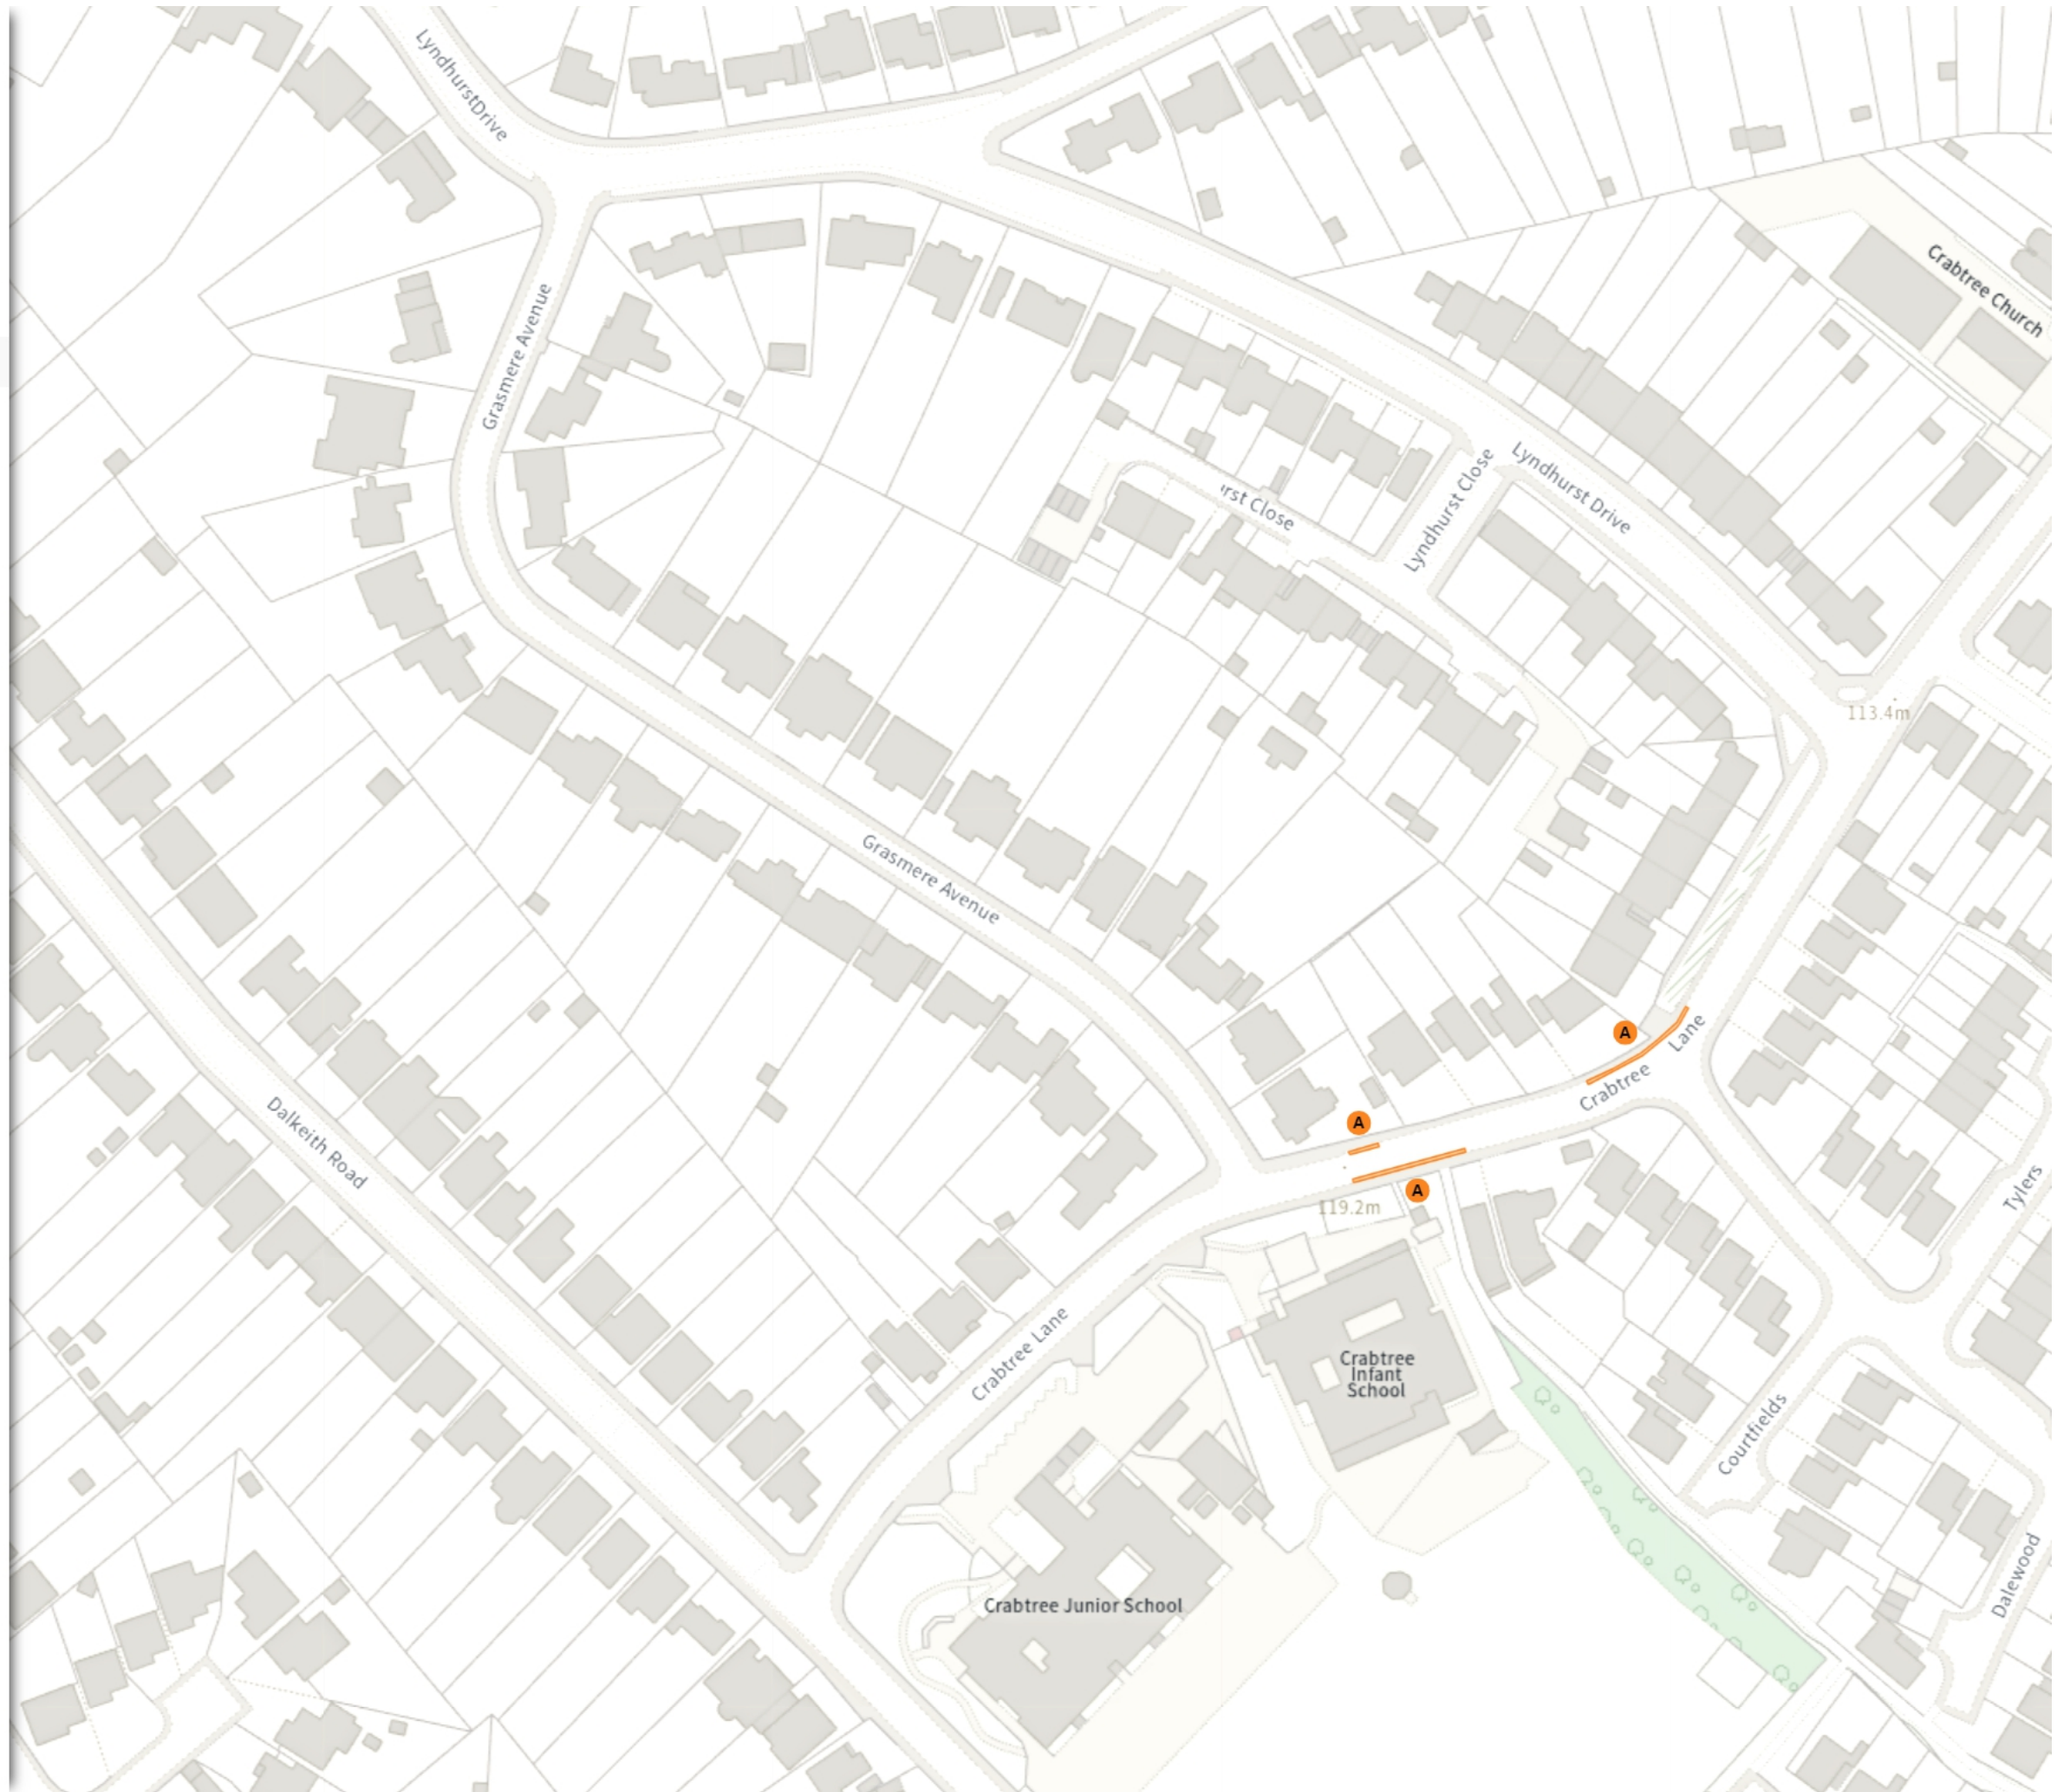

 Scale: 1:1250 0 20 40 60m


NW 514220.875, 214628.913 SE 514660.375, 214262.55


© Crown copyright and database rights 2024 Ordnance Survey.
You are not permitted to copy, sub-license, distribute or sell any of this
data to third parties in any form. Licence number 100018953


THE CITY AND DISTRICT OF ST ALBANS
CONTROL OF PARKING ORDER 2023 (WAITING
RESTRICTIONS) AMENDMENT 2 ORDER 2024

Map 34 of 38 Made 12/09/24

ADDED

 No waiting at any time

 At all times

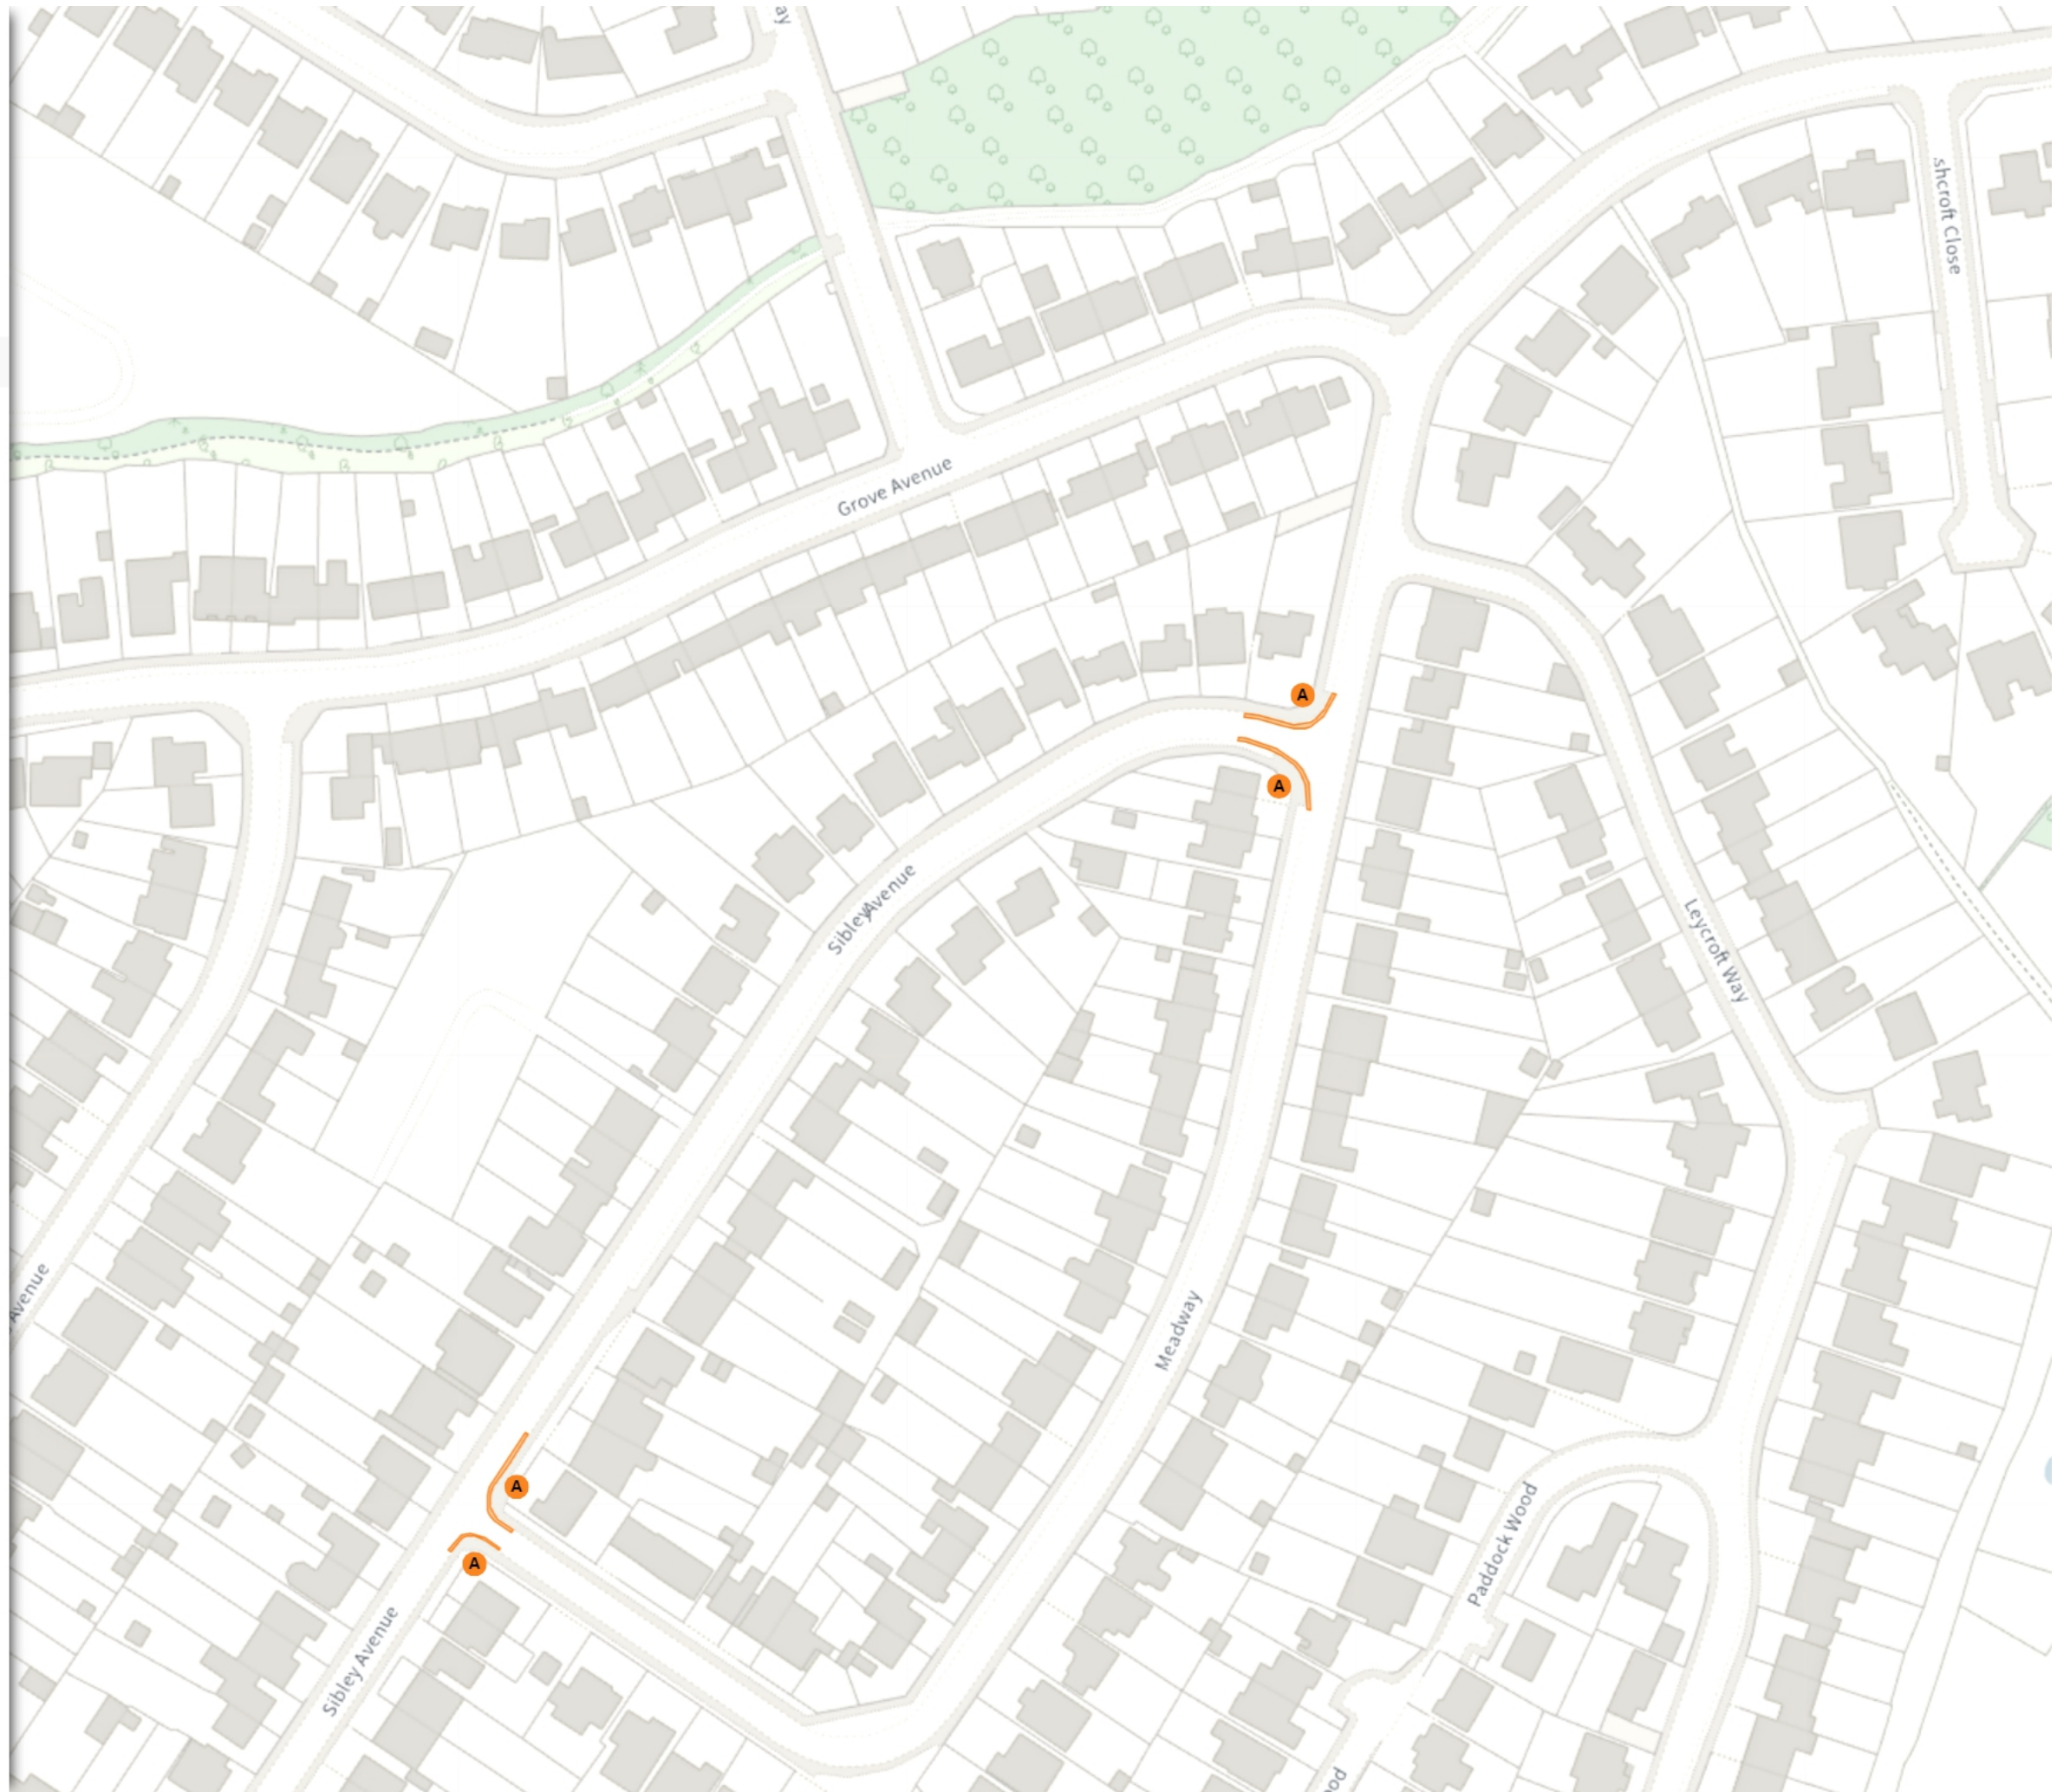

 Scale: 1:1250 0 20 40 60m

NW 514879.661, 213562.16 SE 515319.302, 213195.773


© Crown copyright and database rights 2024 Ordnance Survey.
You are not permitted to copy, sub-license, distribute or sell any of this
data to third parties in any form. Licence number 100018953

THE CITY AND DISTRICT OF ST ALBANS
CONTROL OF PARKING ORDER 2023 (WAITING
RESTRICTIONS) AMENDMENT 2 ORDER 2024

Map 35 of 38 Made 12/09/24

ADDED

 No waiting at any time

 At all times



 Scale: 1:1250 0 20 40 60m

NW 512780.92, 215793.198 SE 513220.212, 215426.801


© Crown copyright and database rights 2024 Ordnance Survey.
You are not permitted to copy, sub-license, distribute or sell any of this
data to third parties in any form. Licence number 100018953


YWAM Harpenden

THE CITY AND DISTRICT OF ST ALBANS
CONTROL OF PARKING ORDER 2023 (WAITING
RESTRICTIONS) AMENDMENT 2 ORDER 2024

Map 36 of 38 Made 12/09/24

MODIFIED

 No waiting at any time

 At all times


 Shared

 No waiting at any time

At all times

 No loading at any time

At all times

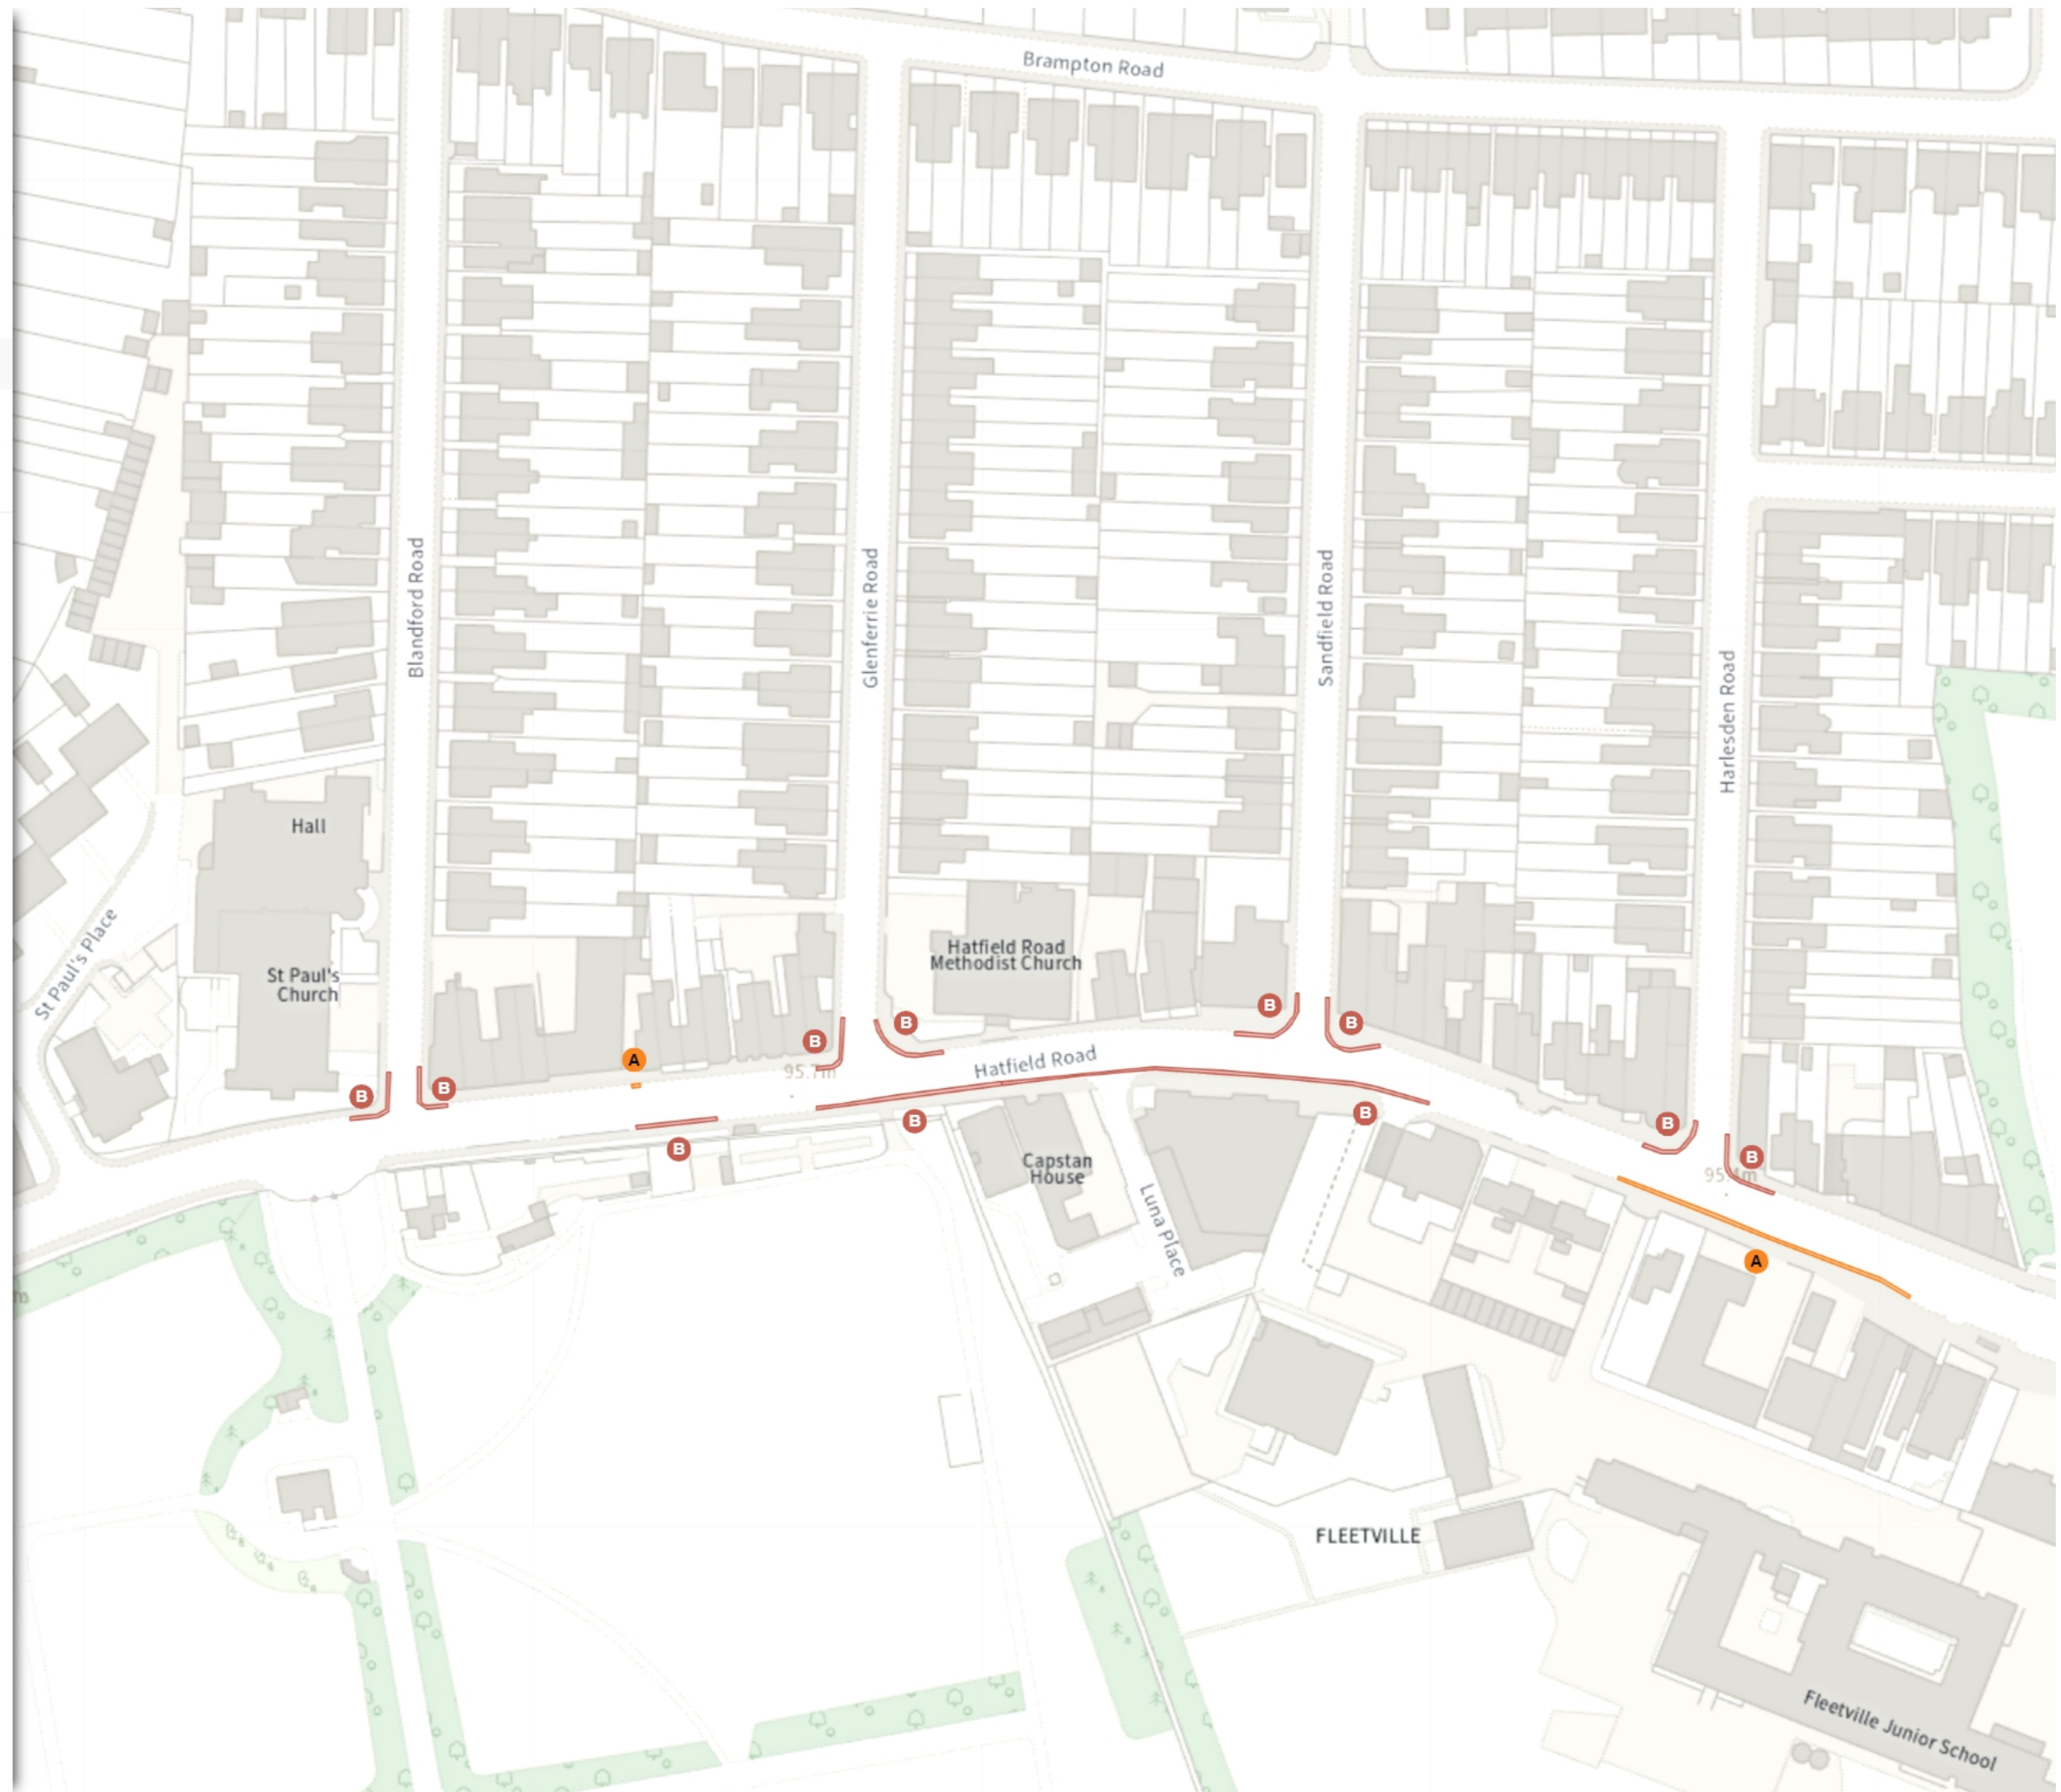

 Scale: 1:1250 

NW 516045.272, 207543.128 SE 516485.51, 207176.383

© Crown copyright and database rights 2024 Ordnance Survey.
You are not permitted to copy, sub-license, distribute or sell any of this
data to third parties in any form. Licence number 100018953

THE CITY AND DISTRICT OF ST ALBANS
CONTROL OF PARKING ORDER 2023 (WAITING
RESTRICTIONS) AMENDMENT 2 ORDER 2024

Map 37 of 38 Made 12/09/24

ADDED

No waiting at any time

At all times

MODIFIED

No waiting at any time

At all times


Shared

No waiting at any time

At all times

No loading at any time

At all times

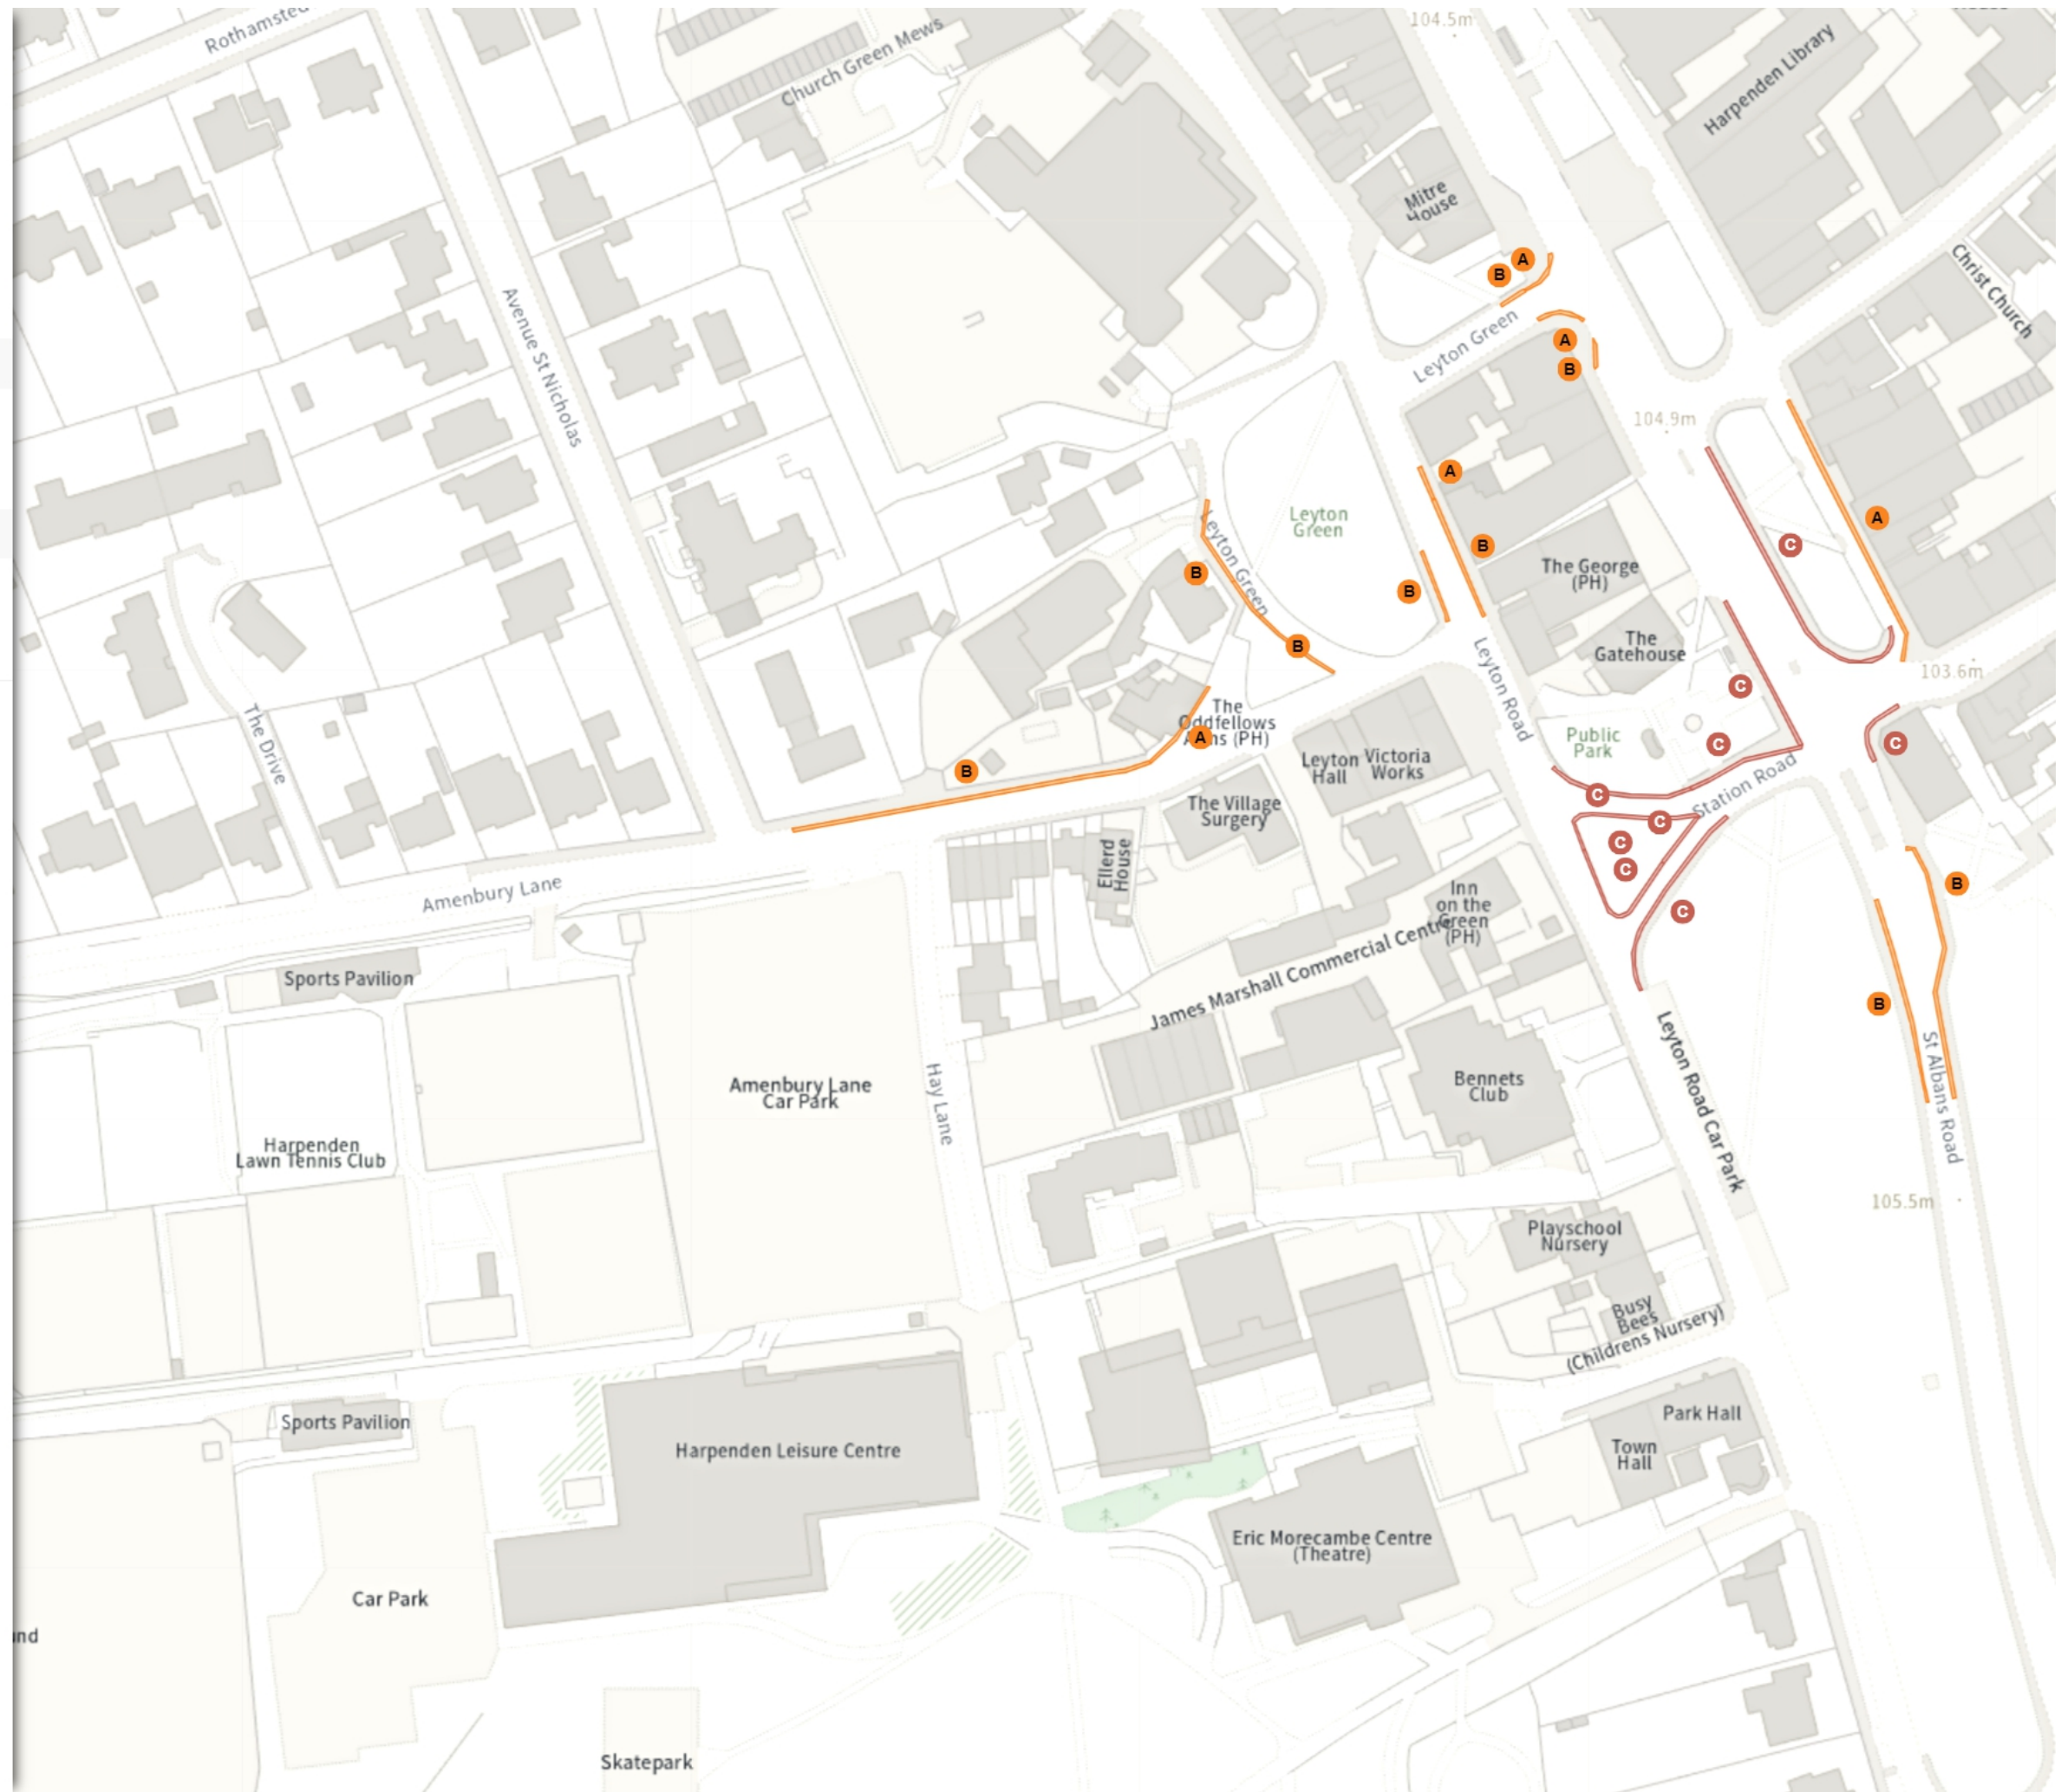

Scale: 1:1250 0 20 40 60m

NW 513110.031, 214290.72 SE 513549.474, 213924.238


© Crown copyright and database rights 2024 Ordnance Survey.
You are not permitted to copy, sub-license, distribute or sell any of this data to third parties in any form. Licence number 100018953

THE CITY AND DISTRICT OF ST ALBANS
CONTROL OF PARKING ORDER 2023 (WAITING
RESTRICTIONS) AMENDMENT 2 ORDER 2024

Map 38 of 38 Made 12/09/24


ADDED

 No waiting at any time


 At all times

MODIFIED


 No waiting at any time

 At all times

 Shared

 No waiting at any time

At all times

 No loading at any time

At all times



Scale: 1:1250 0 20 40 60m

NW 513539.299, 214219.216 SE 513978.782, 213852.764

© Crown copyright and database rights 2024 Ordnance Survey.
You are not permitted to copy, sub-license, distribute or sell any of this
data to third parties in any form. Licence number 100018953