

Static Order Guide

Map page indicator

Shows current map number against total and indicates if the legend is split over multiple pages eg. 2a, 2b, 2c

Change type

Indicates whether restrictions have been Added, Modified or Removed

Coloured spots


Restrictions with the same attributes are marked with a lettered spot

Restriction icons

⊕ Min stay ⊕ Max stay ⊘ No return ⌚ Tariff hours
📅 Up to 🚛 Fuel surcharge ⚠ Event day ⓘ Emissions pricing

Restriction durations

Where no months or days are specified, restrictions apply all year and all week

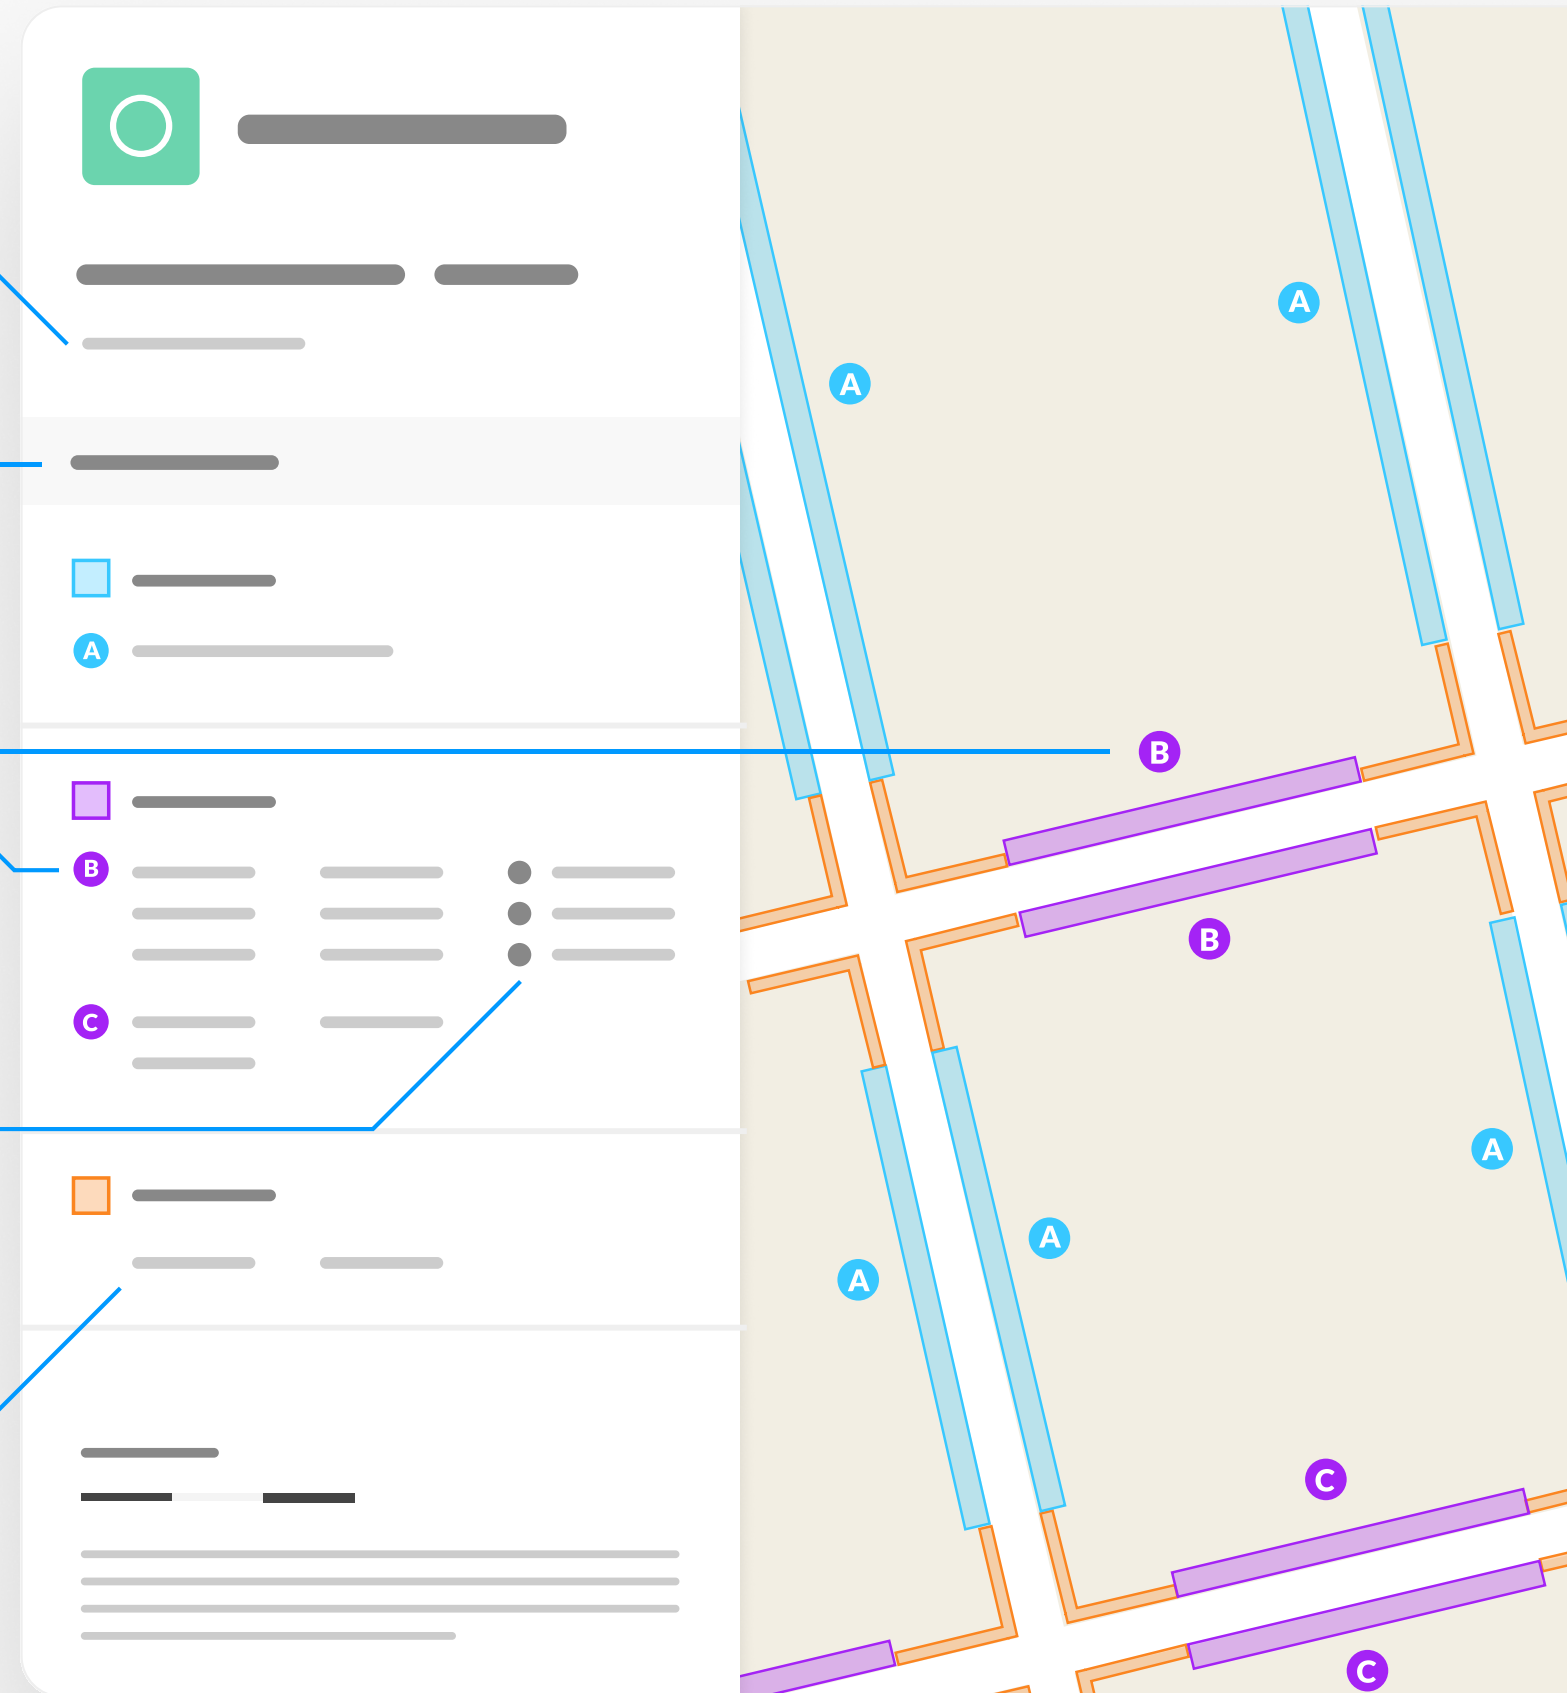

THE CITY AND DISTRICT OF ST ALBANS
CONTROL OF PARKING ORDER 2023 (WAITING
RESTRICTIONS) AMENDMENT 5 ZONE F ORDER
2024

Map 1a of 1

Added

- No waiting
- A 08:30-22:00
- No waiting at any time
- B At all times
- Permit holders parking place (Zone F)
- C 08:30-22:00

Modified

- No waiting at any time
- D At all times
- Permit holders parking place (Zone F)
- E 08:30-22:00
- Permit holders parking place (Zone F)
- F Mon-Sat 08:30-22:00

Removed

- No waiting
- G Mon-Sat 08:30-18:30
- No waiting at any time
- H At all times

0 20 40 60m

Scale: 1:1250

North-West: 514667.366, 208032.544
South-East: 515107.458, 207665.72

© Crown copyright and database rights 2024 Ordnance Survey.
You are not permitted to copy, sub-license, distribute or sell any of this
data to third parties in any form. Licence number 100018953



THE CITY AND DISTRICT OF ST ALBANS
CONTROL OF PARKING ORDER 2023 (WAITING
RESTRICTIONS) AMENDMENT 5 ZONE F ORDER
2024

Map 1b of 1

Removed

Solo motorcycle parking place

At all times

Non-Traffic Order Items

Advisory disabled persons' badge holders parking place

At all times



0 20 40 60m

Scale: 1:1250

North-West: 514667.366, 208032.544
South-East: 515107.458, 207665.72

© Crown copyright and database rights 2024 Ordnance Survey.

You are not permitted to copy, sub-license, distribute or sell any of this data to third parties in any form. Licence number 100018953