

client
Lightwood Strategic



project title
Land at Sandridgebury Lane, St Albans

drawing title
Plan EDP 2: Geology Map

date **08 MARCH 2021** drawn by **WG**
drawing number **edp6902_d011a** checked **RB**
scale **1:20,000 @ A3** QA **RB**



Registered office: 01285 740427 - www.edp-uk.co.uk - info@edp-uk.co.uk

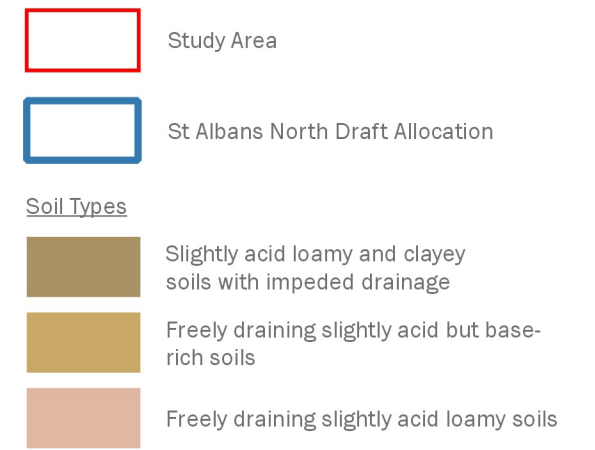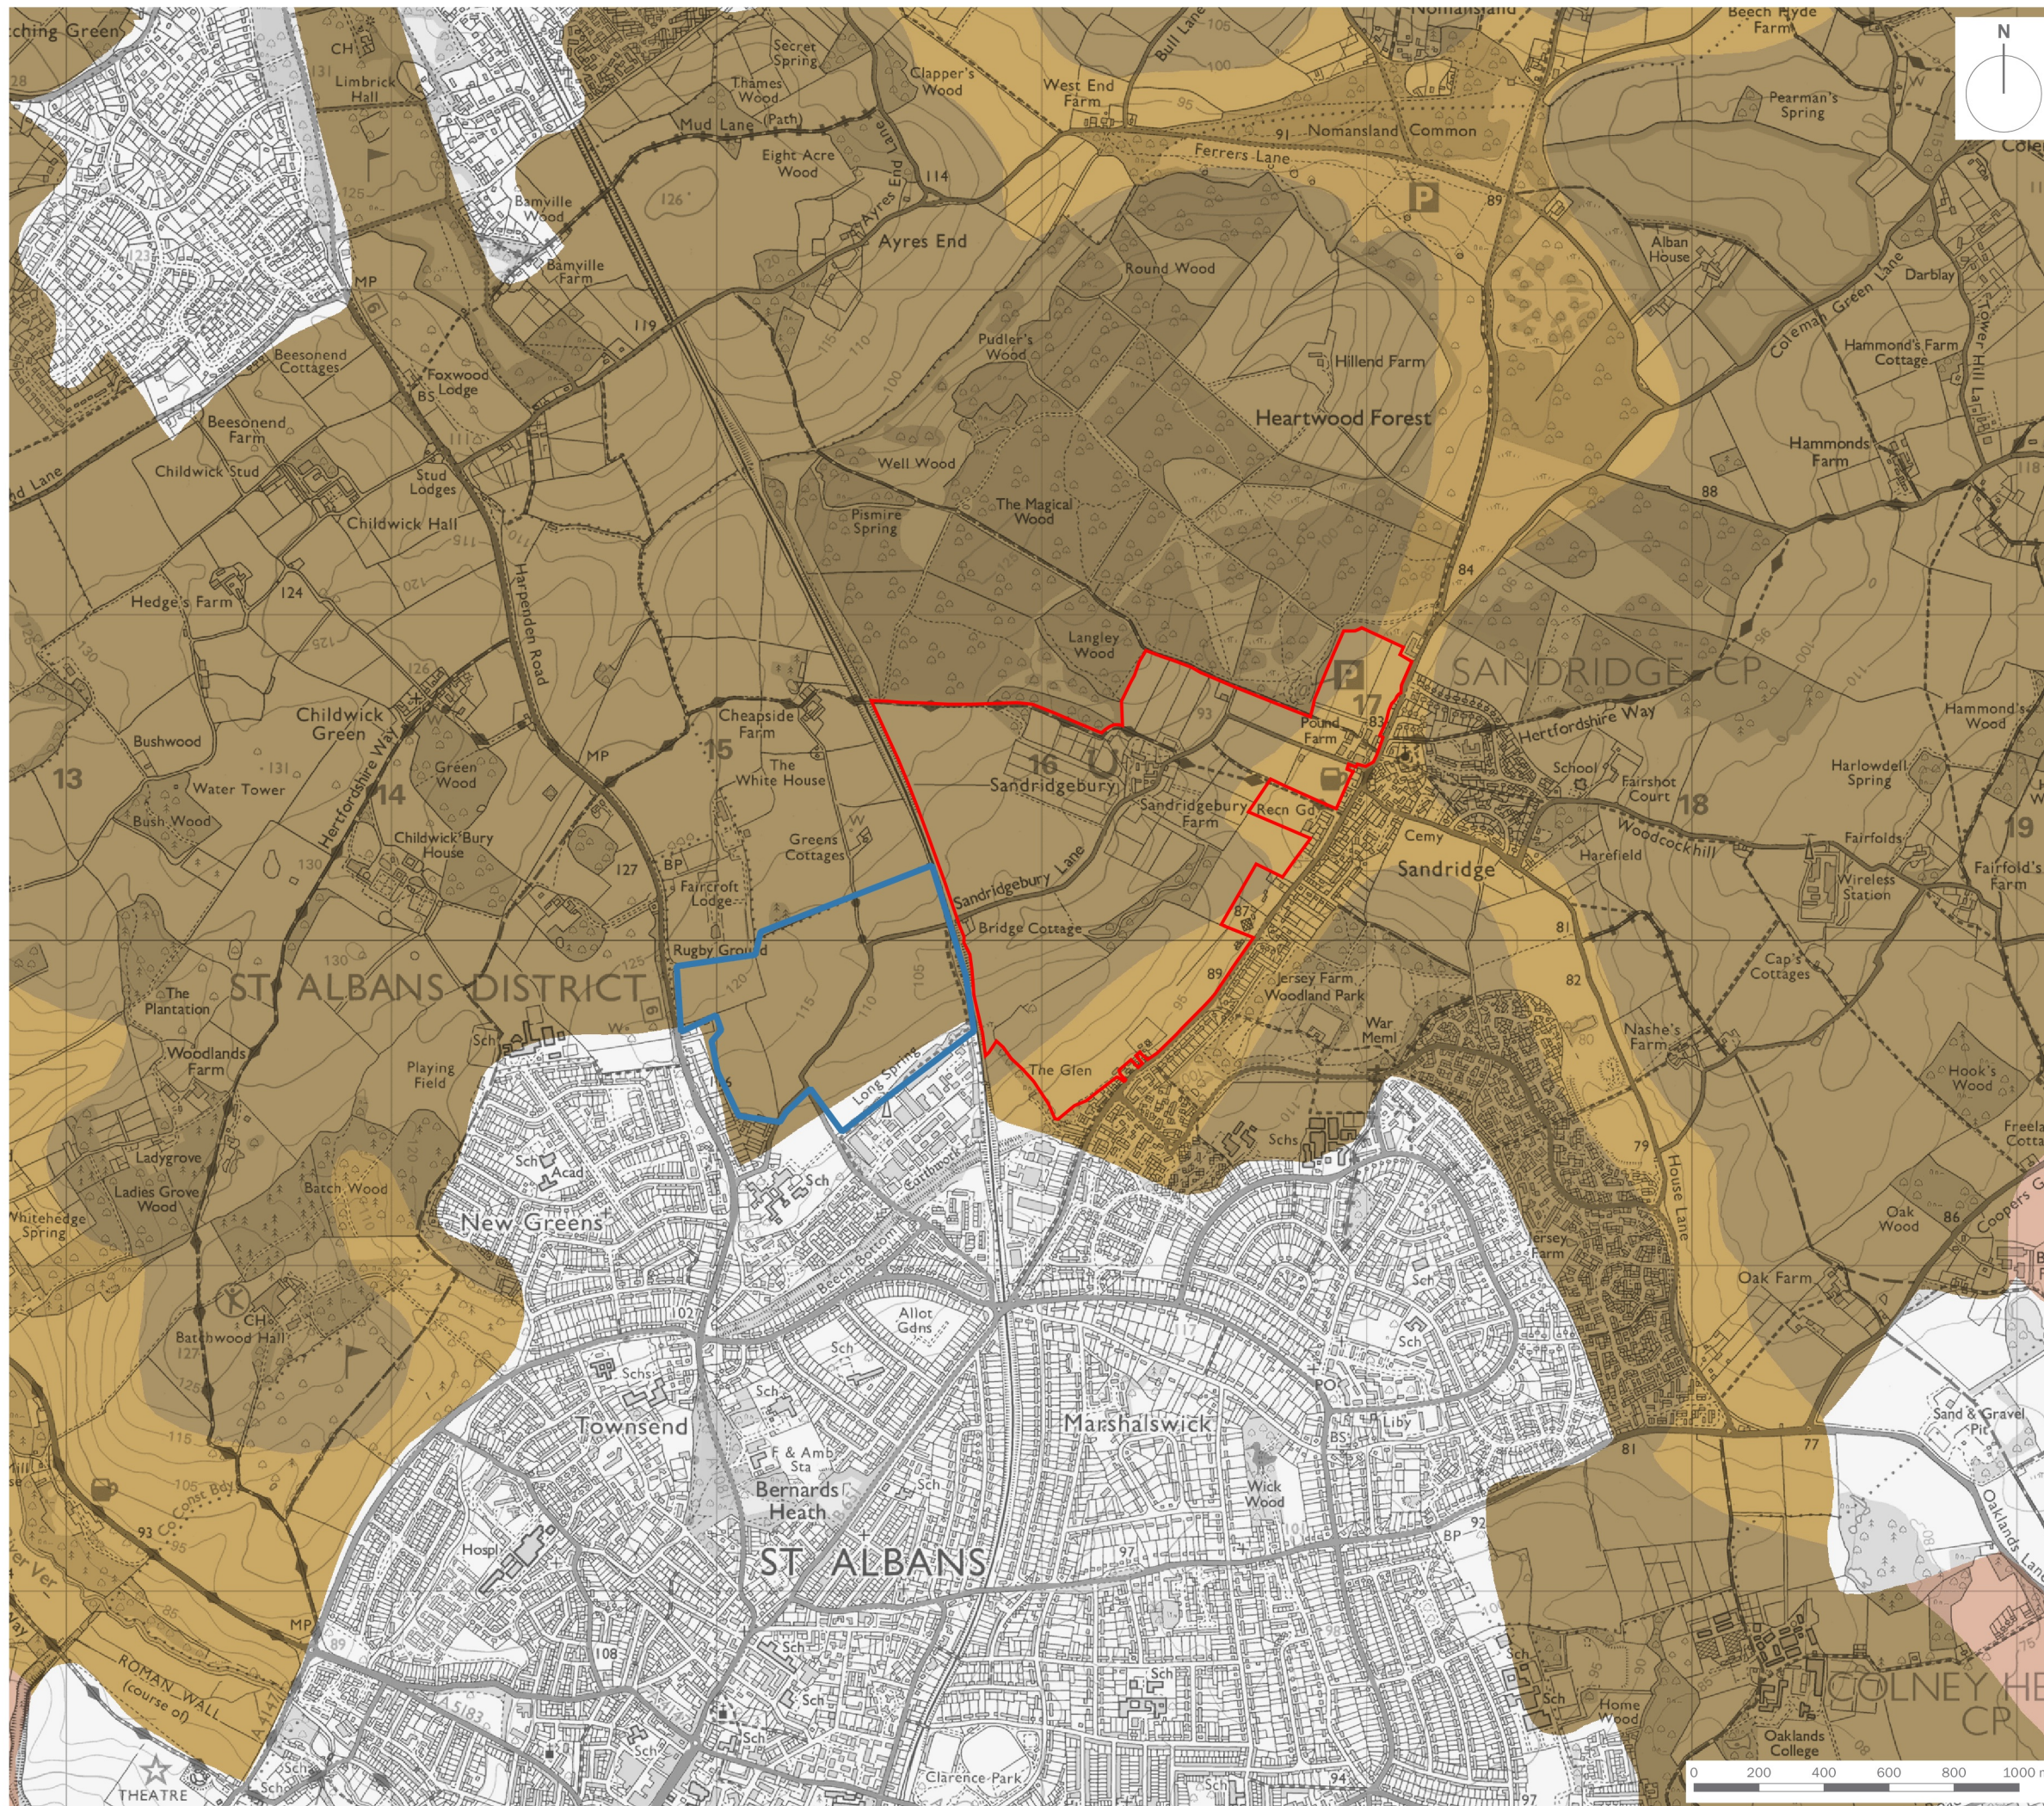

client	Lightwood Strategic	
project title	Land at Sandridgebury Lane, St Albans	
drawing title	Plan EDP 3: Soil Map	
date	08 MARCH 2021	drawn by WG
drawing number	edp6902_d010a	checked RB
scale	1:20,000 @ A3	QA RB



Registered office: 01285 740427 - www.edp-uk.co.uk - info@edp-uk.co.uk