
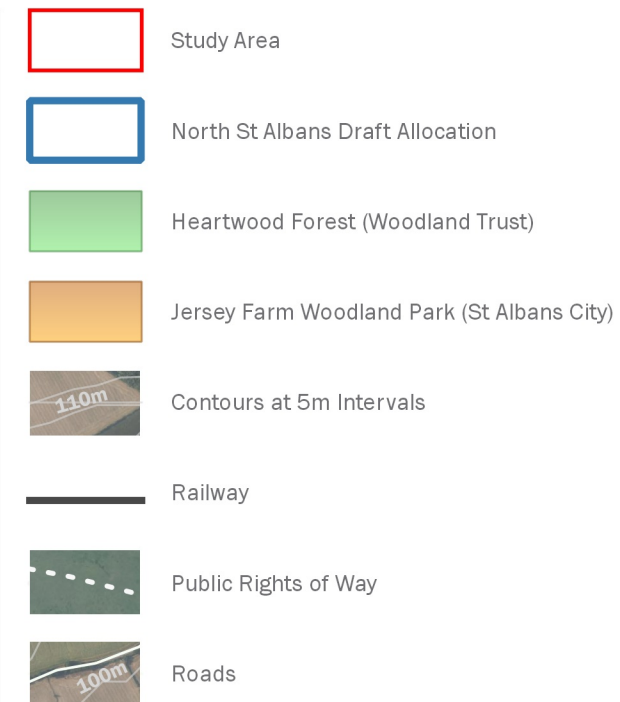


client
Lightwood Strategic

project title
Land at Sandridgebury Lane, St Albans

drawing title
Plan EDP 5: Published Landscape Character Assessment

date	08 MARCH 2021	drawn by	WG
drawing number	edp6902_d013a	checked	RB
scale	1:20,000 @ A3	QA	RB

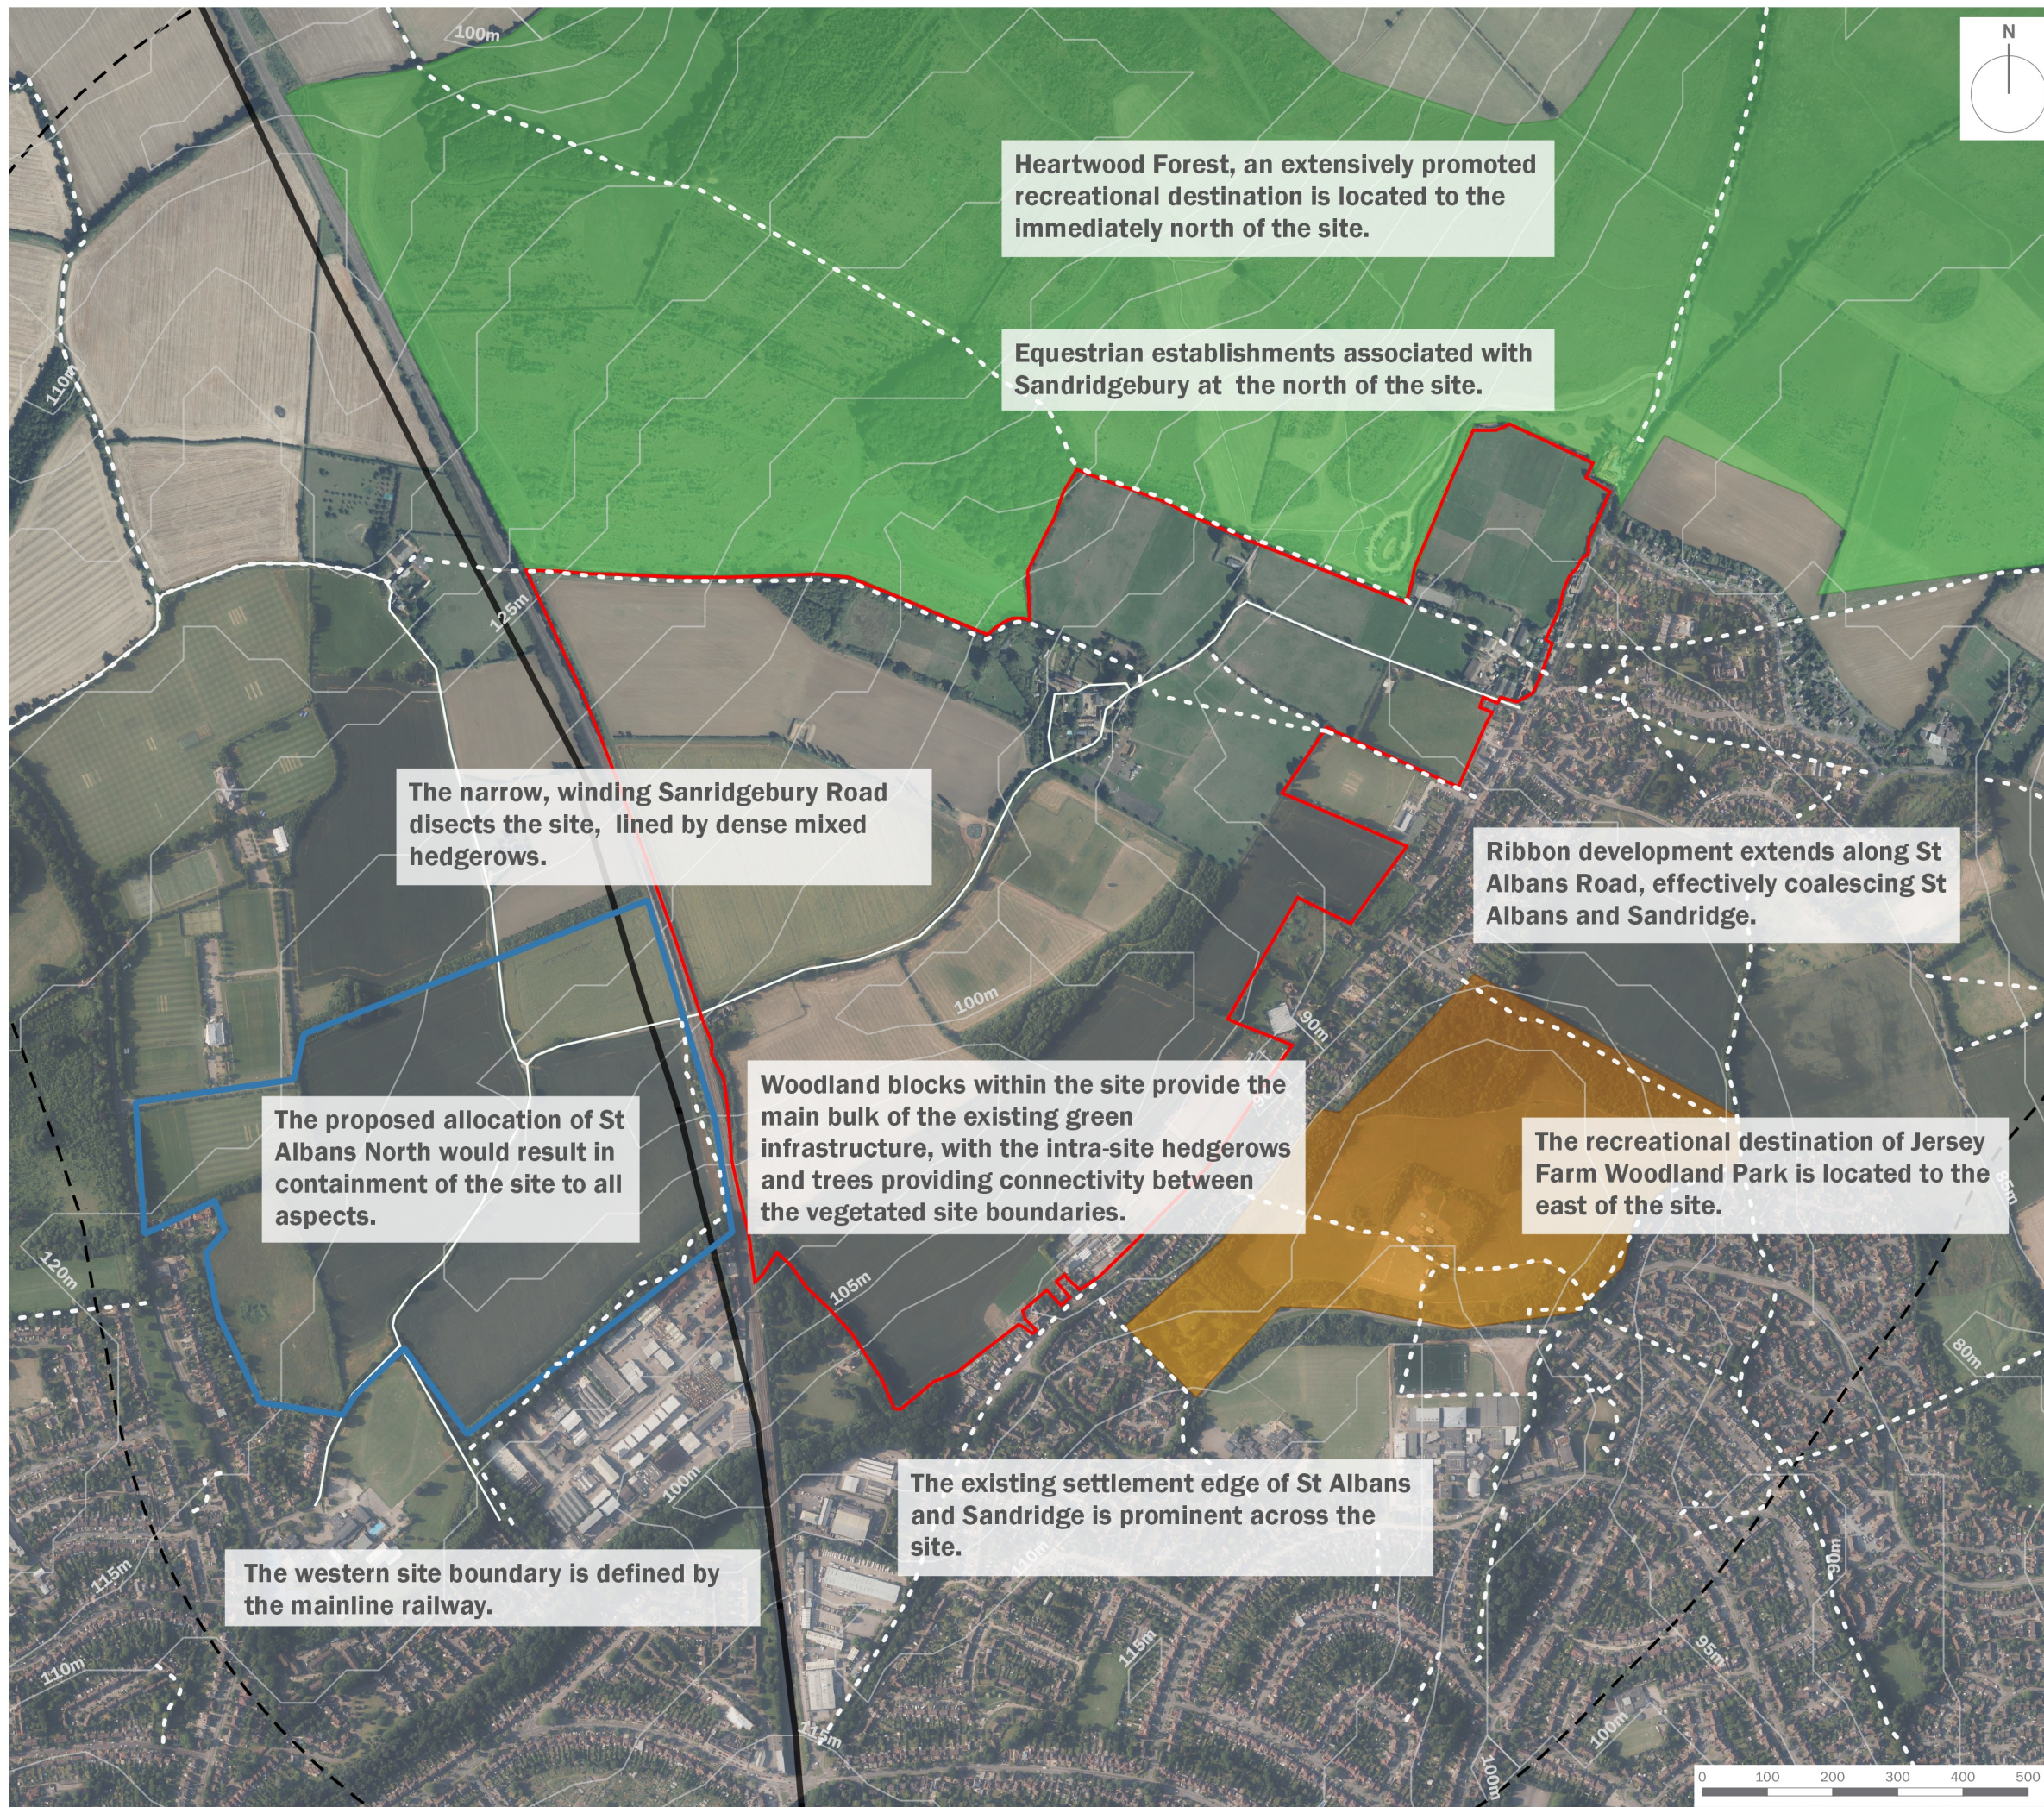

client	Lightwood Strategic		
project title	Land at Sandridgebury Lane, St Albans		
drawing title	Plan EDP 6: Site Character and Local Context		
date	08 MARCH 2021	drawn by	GY
drawing number	edp6902_d005b	checked	OW
scale	1:10,000 @ A3	QA	RB



Registered office: 01285 740427 - www.edp-uk.co.uk - info@edp-uk.co.uk