


Key

-  Proposed Site
-  Schools
-  Parks / Sports Grounds
-  Local Centre
-  River
-  Library
-  Place of Worship
-  Doctors Surgeries close to site

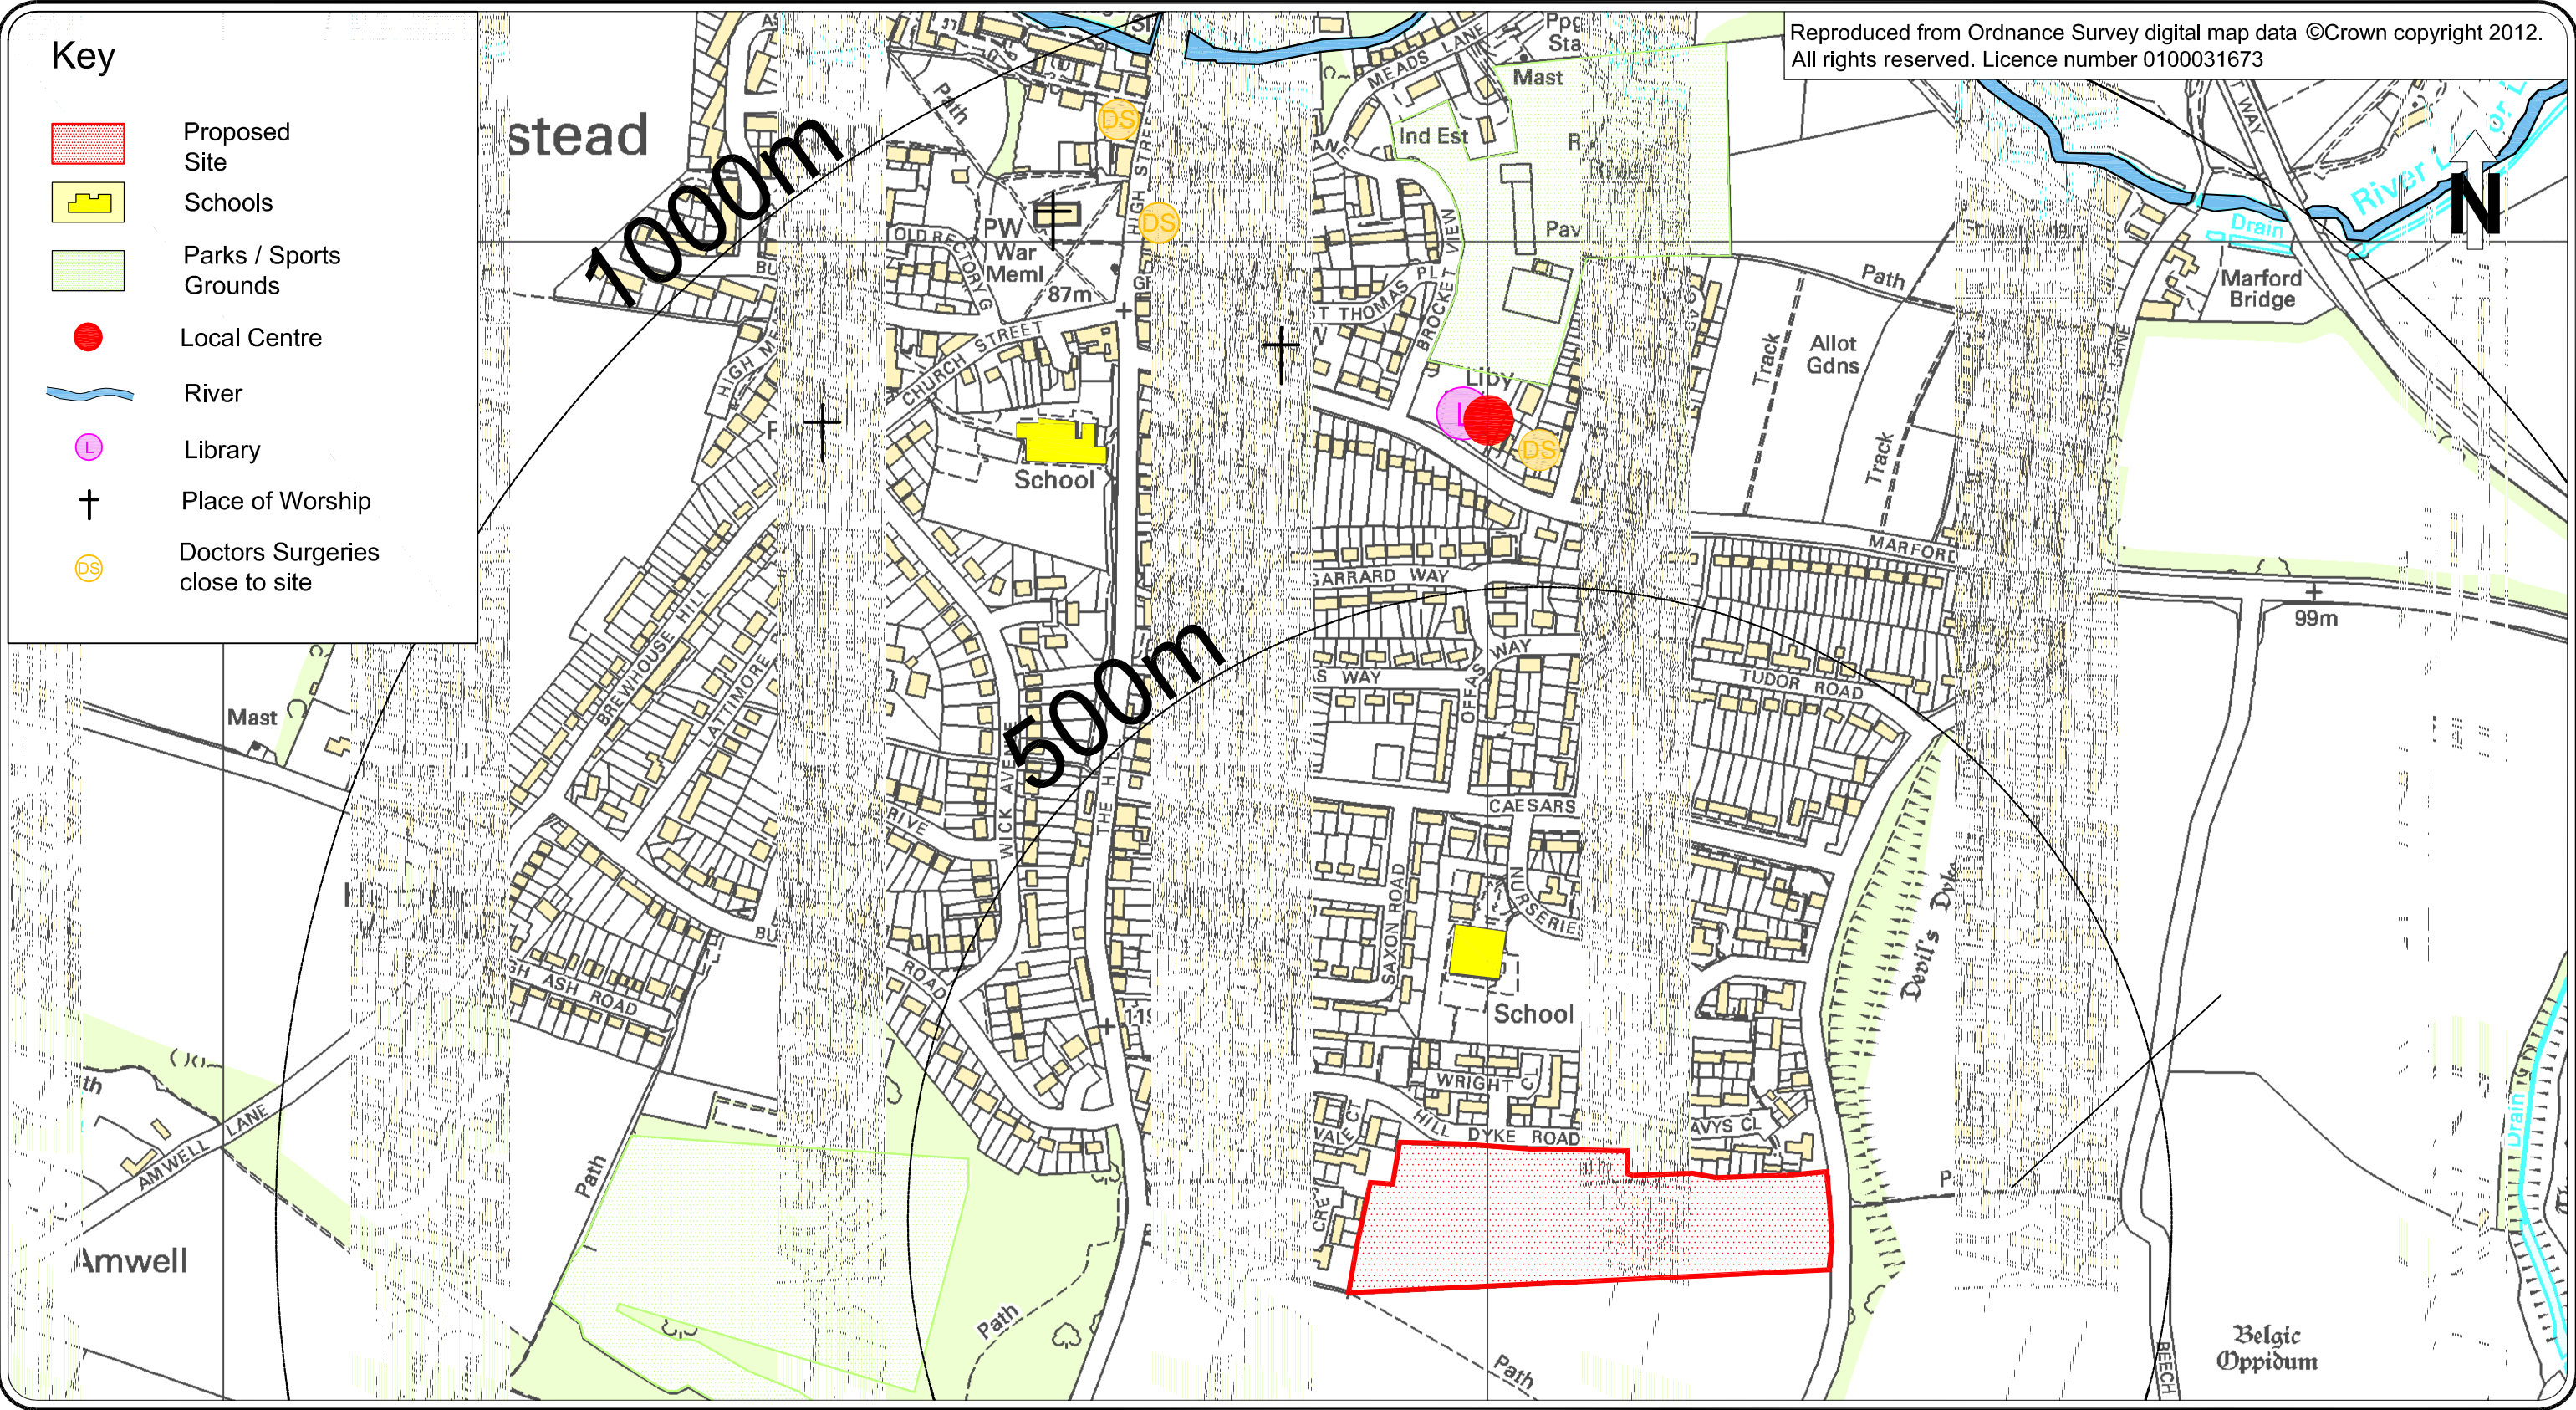

Rev	Description	Date	Drawn By	Checked By

PRELIMINARY

Written dimensions to be taken Do Not Scale off the drawing
 Any discrepancies, written or scaled, should be brought to the attention of the engineer immediately
 This drawing is to be read in conjunction with the relevant Bills of Quantities and the Local Authority Specification.
 All relevant information identifying the unavoidable risks has been passed to the planning supervisor for inclusion in the Health and Safety plan
 ©This drawing is Copyright, Wormald Burrows Partnership Limited 2013.




Wormald Burrows Partnership Limited
 Civil Engineering Consultants
12a - 18a Hitchin Street, Biggleswade, SG18 8AX
 Tel: (01767) 317244 Fax: (01767) 315434
 Web: www.wormburp.com
 Email: engineer@wormburp.com

Project:
Land to South of Hill Dyke Road, Wheathampstead

Drawing Description:
Facilities Near the Site

Drawing Number:
E3090/08

Scale:
1:5000 @ A3

Client:

 Taylor Wimpey UK Ltd Strategic Land
 Stratfield House
 Station Road
 Hook
 Hampshire RG27 9PQ

Drawn By:
ML
Date: 28.11.12

Checked By:
ACC
Date: 28.05.13