



APPENDIX F

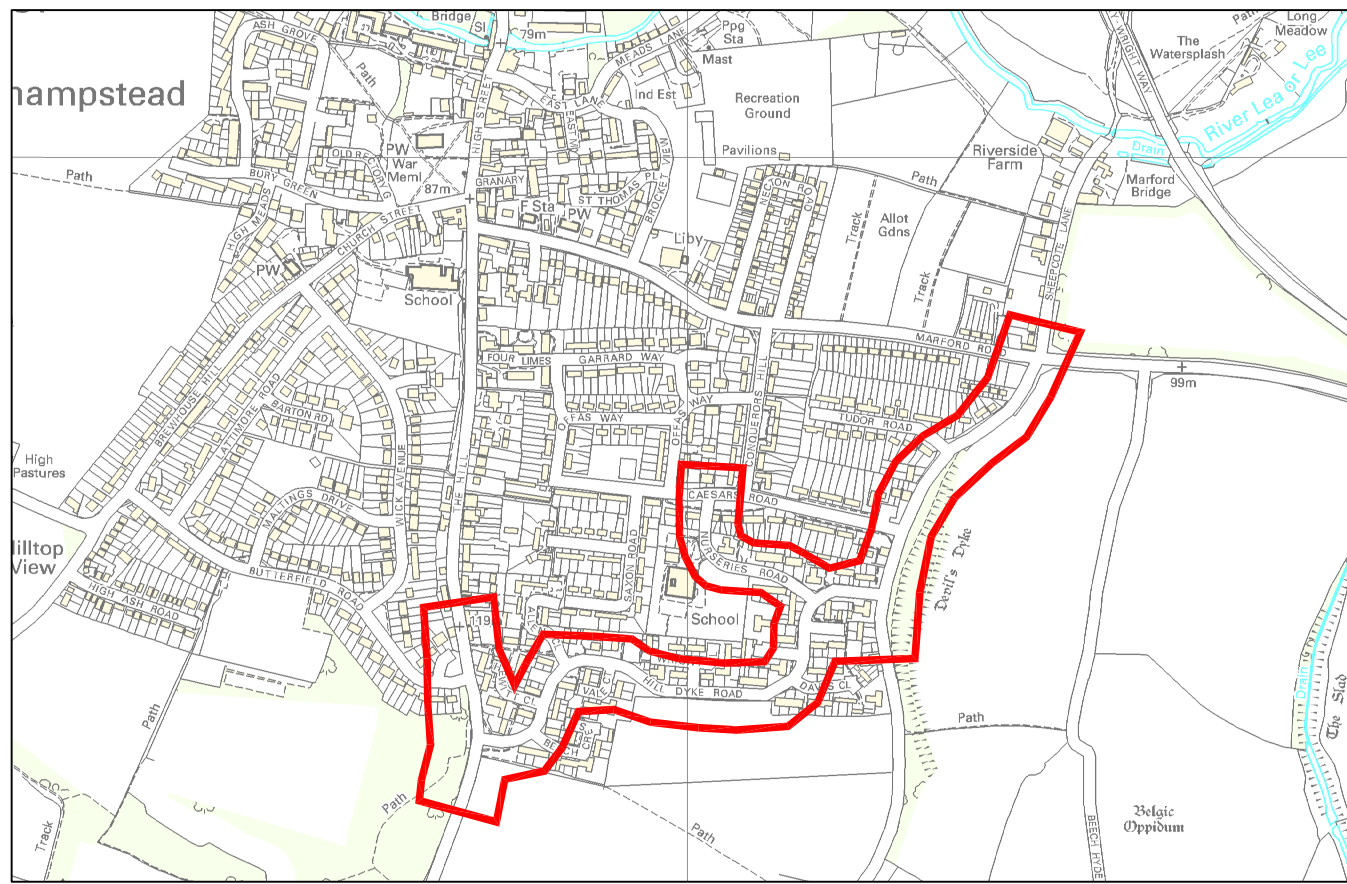

FLAWS
8.00-9.00AM

| KEY | |
|-------|--|
| | Direction of Traffic Flow |
| 123 | Number of Vehicles (inc. Heavy Vehicles) |
| (123) | Number of Heavy Vehicles |

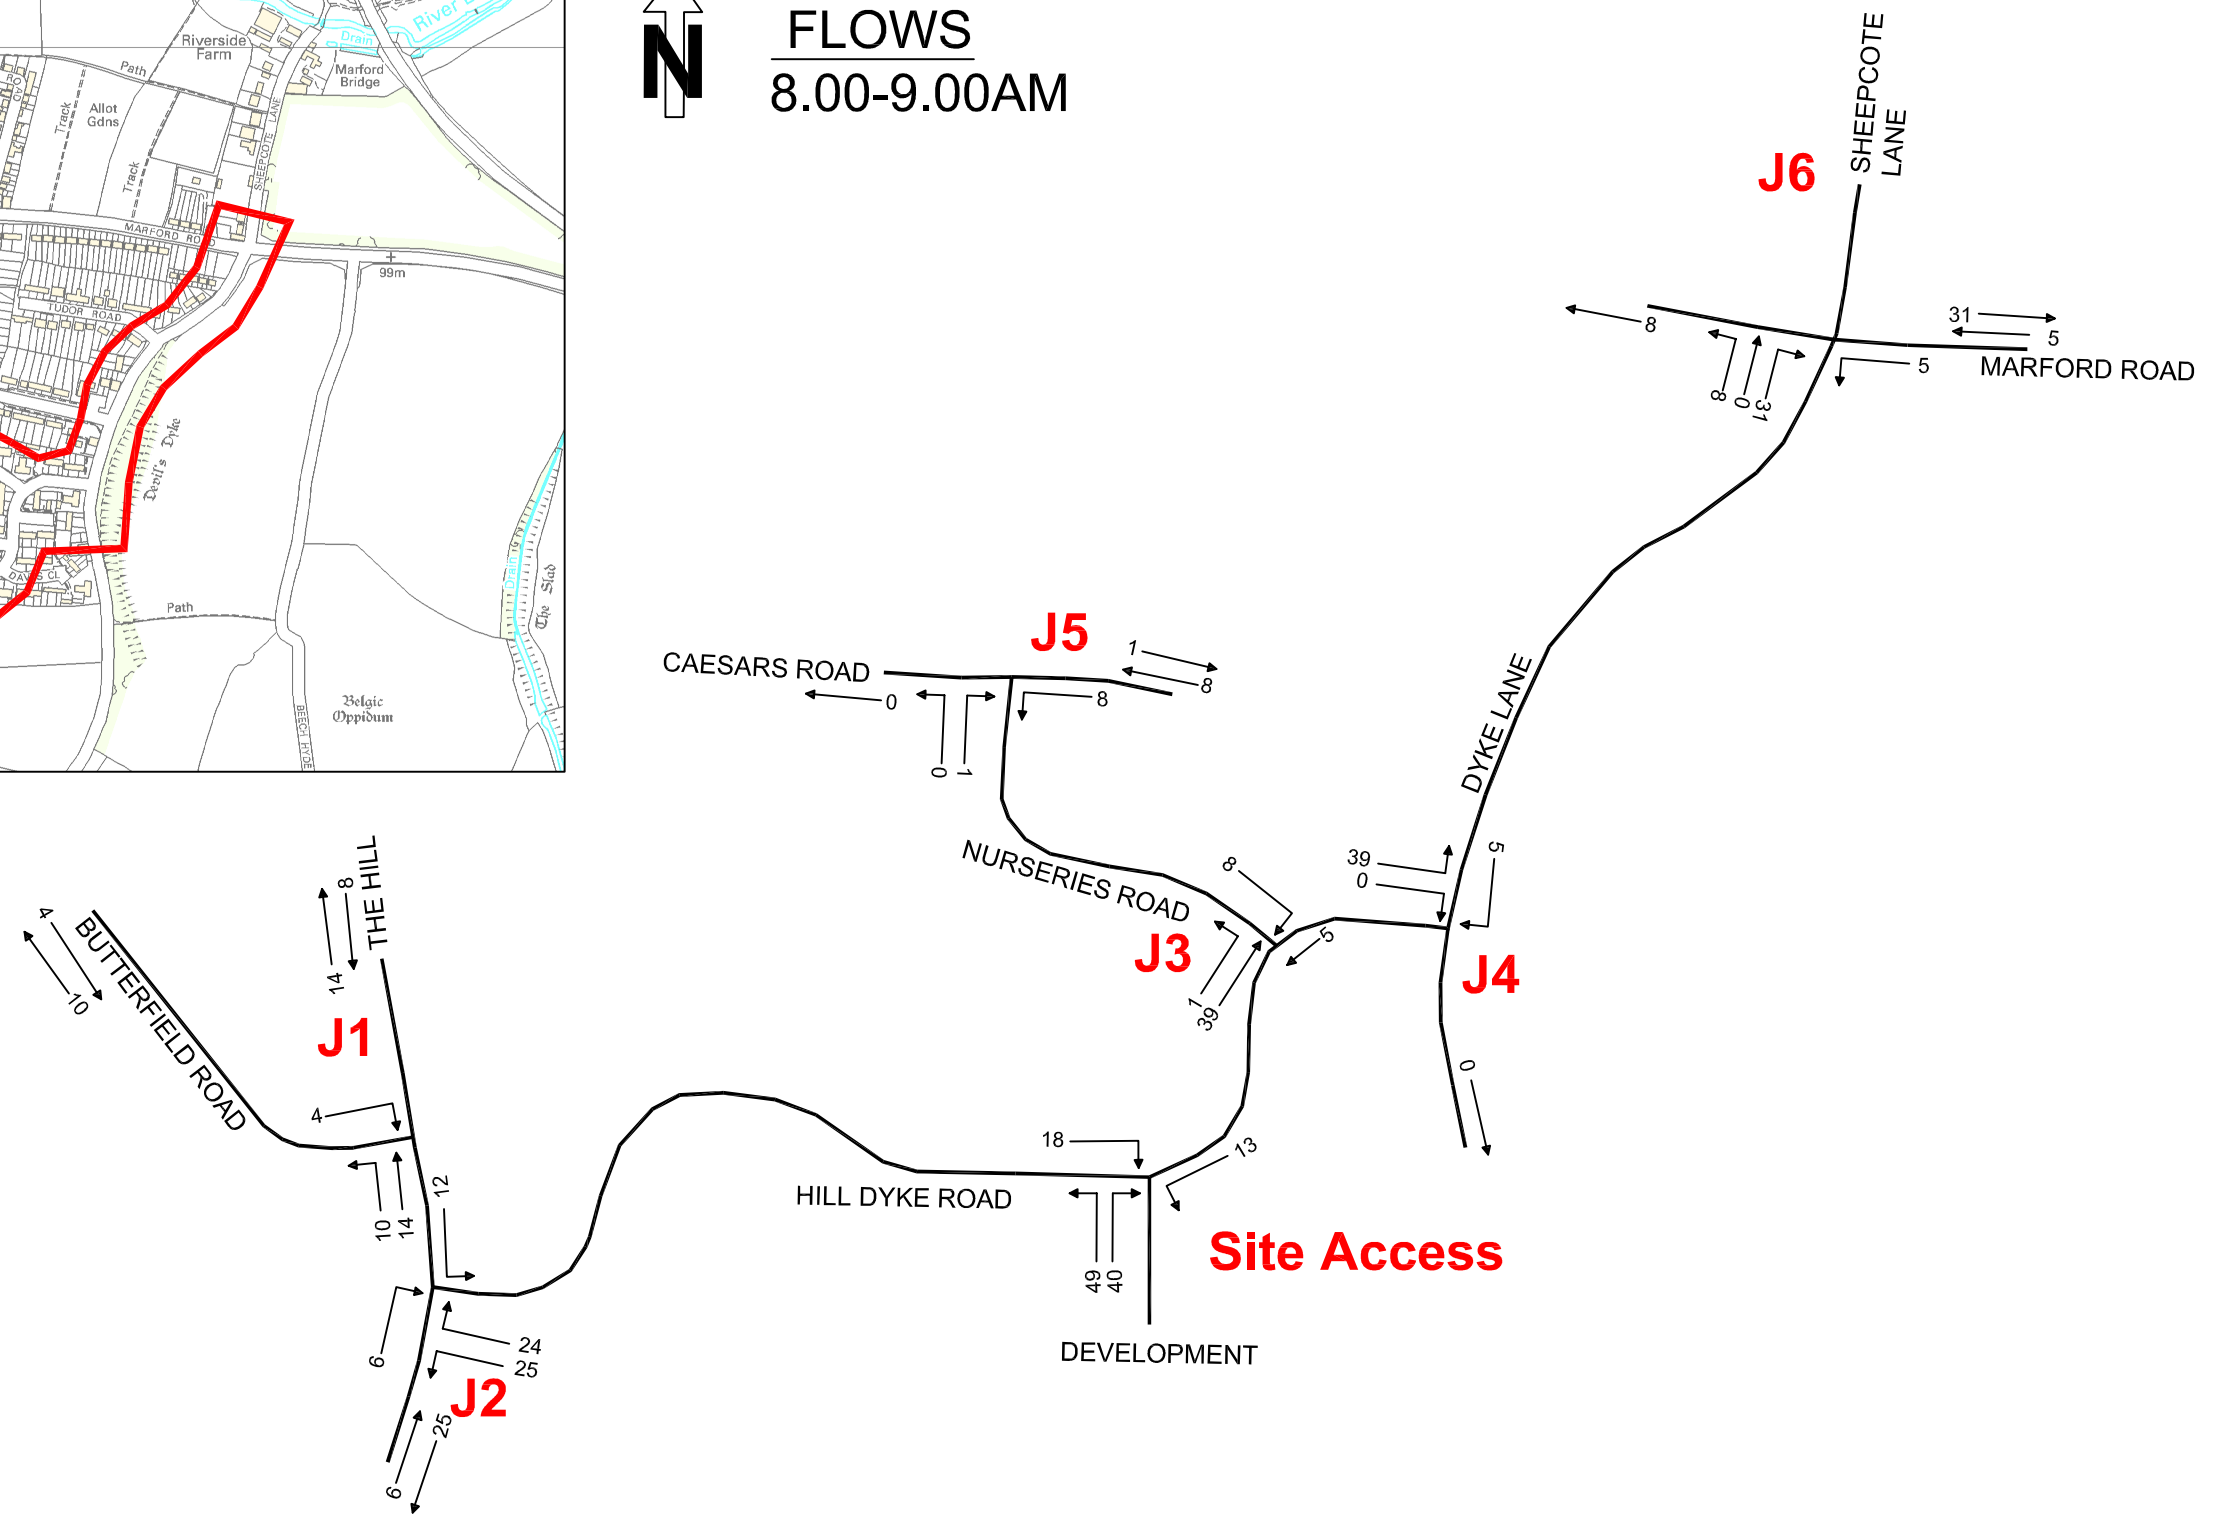

| Rev | Description | Date | Drawn By | Checked By |
|-----|-------------|------|----------|------------|
| | | | | |
| | | | | |
PRELIMINARY

Written dimensions to be taken Do Not Scale off the drawing
Any discrepancies, written or scaled, should be brought to the attention of the engineer immediately
This drawing is to be read in conjunction with the relevant Bills of Materials and the Local Authority Specification.
All relevant information identifying the unavoidable risks has been passed to the planning supervisor for inclusion in the Health and Safety plan
©This drawing is Copyright, Wormald Burrows Partnership Limited 2013.



Wormald Burrows Partnership Limited
Civil Engineering Consultants
12a - 18a Hitchin Street, Biggleswade, SG18 8AX
Tel: (01767) 317244 Fax: (01767) 315434
Web: www.wormburlp.com
Email: engineer@wormburlp.com

Project:
Land to South of Hill Dyke Road, Wheathampstead

Drawing Description:
Development AM Flows

Drawing Number:
E3090/14

Scale:
NTS

Client:

Taylor Wimpey UK Ltd Strategic Land
Stratfield House
Station Road
Hook
Hampshire RG27 9PQ

| | | | |
|-------------------|--------------------|--|--|
| Drawn By: AMZ | Checked By: ACC | | |
| Date: 04.02.13 | Date: 28.05.13 | | |