

GENERAL NOTES

1. THIS DRAWING IS TO BE READ IN CONJUNCTION WITH ALL RELEVANT ARCHITECTS, ENGINEERS AND SPECIALIST DRAWINGS AND SPECIFICATIONS
2. DO NOT SCALE FROM THIS DRAWING IN EITHER PAPER OR DIGITAL FORM. USE WRITTEN DIMENSIONS ONLY.

LEGEND

-  SITE BOUNDARY
-  HIGHWAY BOUNDARY (TRACED FROM HERTFORDSHIRE HIGHWAY BOUNDARIES AND LAND CHARGES FOR LYE LANE, BRICKET WOOD & PARK STREET LANE, DATED 15/06/2022.)
-  M25 MOTORWAY BELOW
-  EXISTING CARRIAGEWAY KERB TO BE REMOVED TO ALLOW FOR NEW FULL HEIGHT UPSTAND KERB.
-  EXTENT OF PROPOSED FOOTWAY / CARRIAGEWAY PASSING BAY
-  EXISTING DITCH TO BE CULVERTED AND BACKFILLED
-  EXISTING TREES TO BE PROTECTED DURING BACKFILLING OF THE DITCH. TREES LOCATED WITHIN OR ADJACENT TO THE PROPOSED FOOTWAY AND SURFACE WATER DRAIN TO BE REVIEWED WITH THE LOCAL HIGHWAY AUTHORITY AND ARBORICULTURALIST.

NOTES

ALL EXISTING SERVICES ARE TO BE LOCATED, IDENTIFIED AND PROTECTED PRIOR TO ANY WORKS. EXISTING SERVICE COVER TO BE RAISED TO MEET THE PROPOSED FINISHED LEVEL.

STATUTORY UNDERTAKERS ARE TO BE CONSULTED WITH PRIOR TO ANY WORKS.

ALL PROPOSED WORKS ARE TO BE APPROVED BY THE LOCAL HIGHWAY AUTHORITY, AND THE LEAD LOCAL FLOOD AGENCY.

EXISTING BOLLARD TO BE REMOVED TO ALLOW FOR PROPOSED FOOTWAY

EXISTING KERB LINE TO BE BROKEN OUT TO ALLOW FOR NEW FULL HEIGHT UPSTAND KERB.

EXISTING TREES TO BE PROTECTED DURING BACKFILLING OF THE DITCH. TREES LOCATED WITHIN THE PROPOSED FOOTWAY EXTENT TO BE REVIEWED WITH THE LOCAL HIGHWAY AUTHORITY AND ARBORICULTURALIST.

EXTENT OF EXISTING DITCH TO CONFIRMED. UNIDENTIFIED BOLLARDS SHOWN INDICATIVELY TO BE CONFIRMED.

EXISTING LAMP POST AND PUBLIC FOOTPATH SIGNAGE TO BE RELOCATED TO THE BACK OF THE PROPOSED FOOTWAY.


EXISTING TREES TO BE PROTECTED DURING BACKFILLING OF THE DITCH. TREES LOCATED WITHIN THE PROPOSED FOOTWAY EXTENT TO BE REVIEWED WITH THE LOCAL HIGHWAY AUTHORITY AND ARBORICULTURALIST.

EXISTING BOLLARDS TO BE REMOVED TO ALLOW FOR PROPOSED FOOTWAY


St Stephens Footpath 015

St Stephens Footpath 030

KEY PLAN

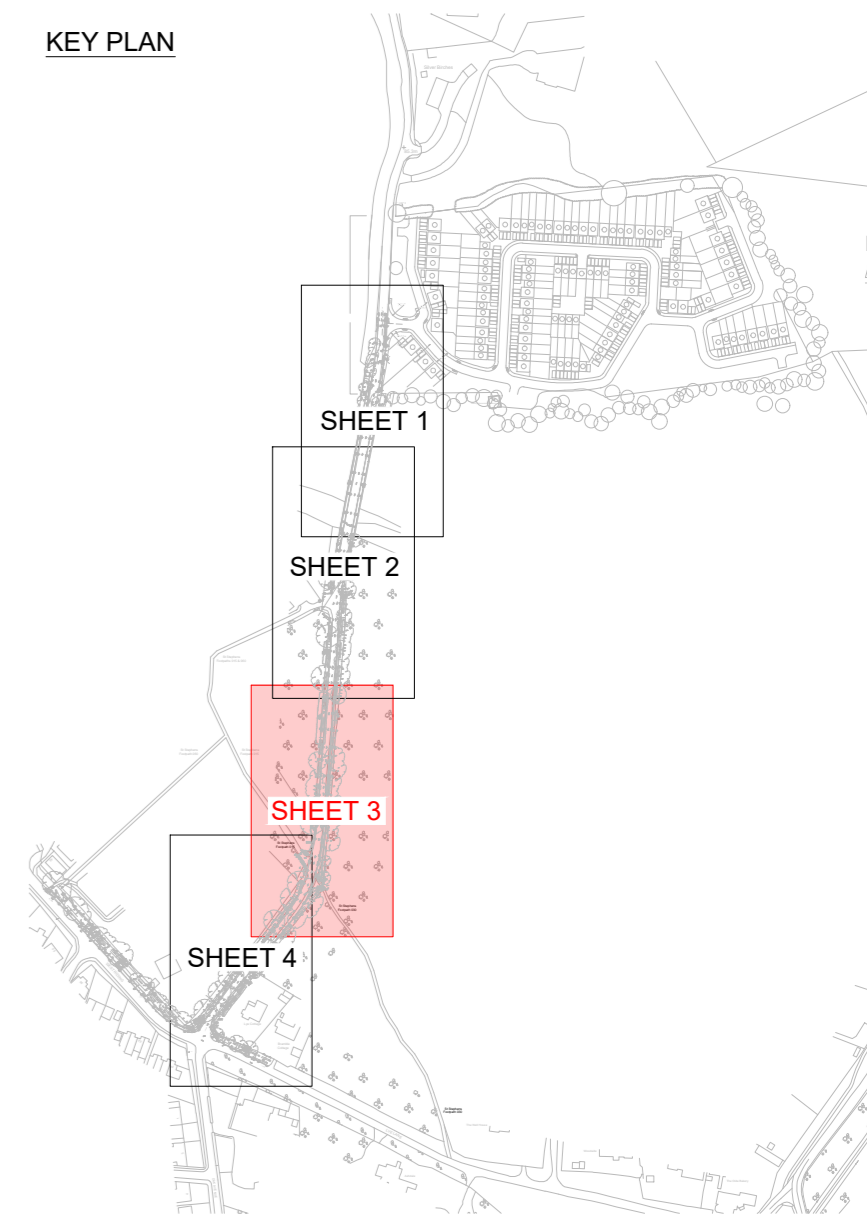

NOT FOR CONSTRUCTION

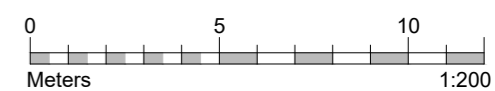

P03 07.05.24 REVISED FOLLOWING COMMENTS NKR PH

P02 15.04.24 REVISED FOLLOWING SITE VISIT DISCUSSIONS NKR PH

P01 04.03.24 ISSUED FOR REVIEW AND COMMENT NKR PH

Rev Date Description Drawn Check

conisbee Consulting Structural Engineers
Consulting Civil Engineers

London • Cambridge • Norwich
1-5 Offord St London N1 1DH
Telephone 020 7700 6666
www.conisbee.co.uk

Drawing Status
PRE-PLANNING

Project Date MAR 2024

LYE LANE, BRICKET WOOD Scale 1:200

ST ALBANS Drawn NKR

Title Engineer NKR

PROPOSED SITE CLEARANCE Project No

SHEET 3 **231436**

Drawing No Revision

231436-CON-XX-00-SK-C-0007 **P03**