


1. FORGE END PEDESTRIAN / CYCLE ACCESS

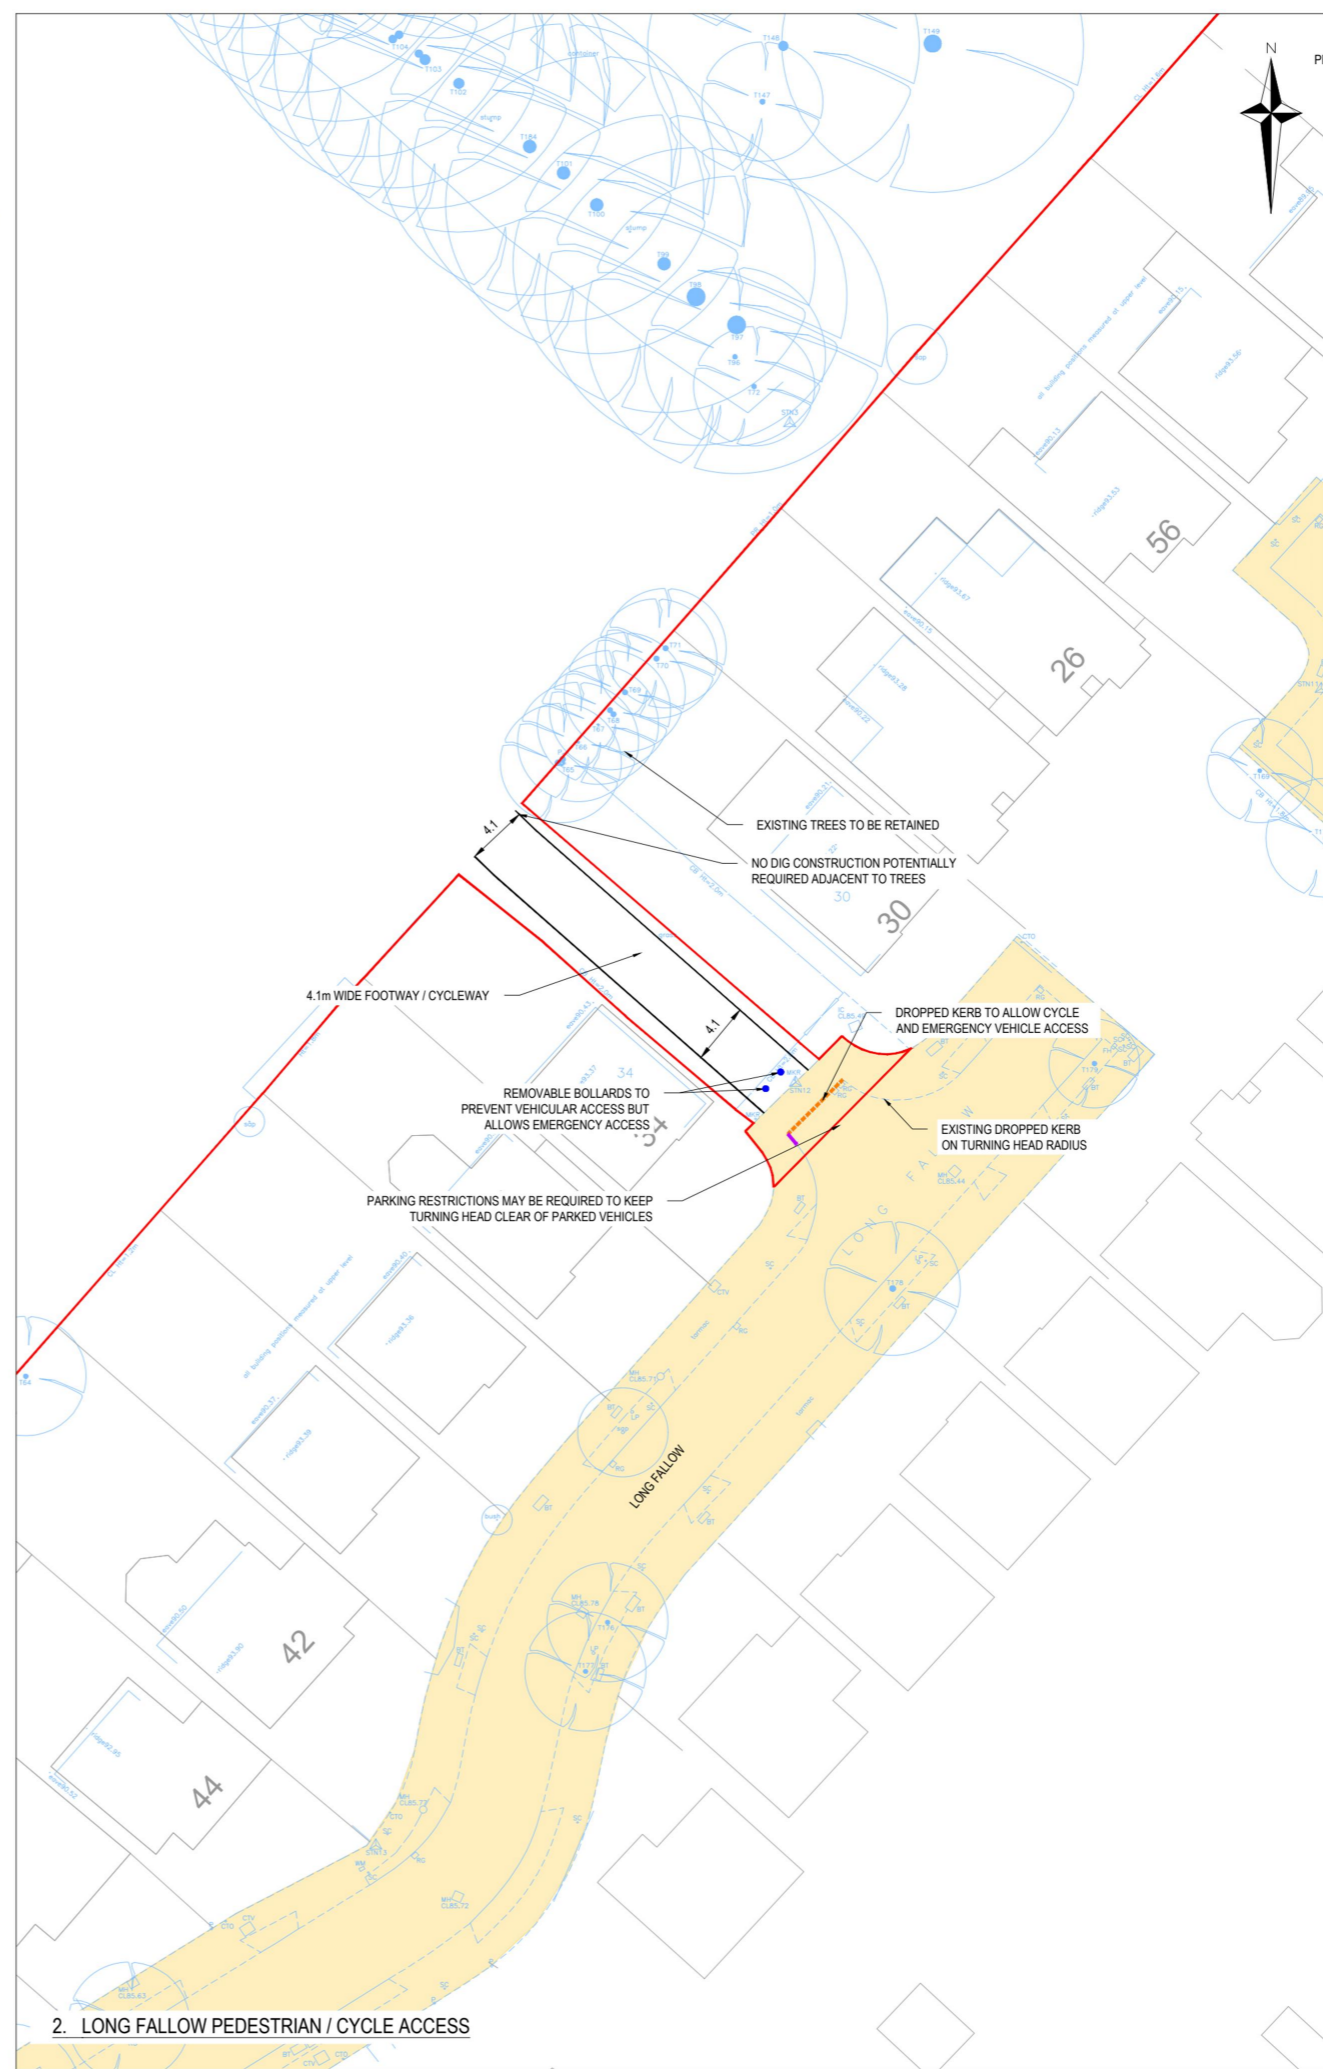


2. LONG FALLOW PEDESTRIAN / CYCLE ACCESS



- NOTES
- DO NOT SCALE FROM THIS DRAWING. WORK TO FIGURED DIMENSIONS ONLY.
 - THIS DRAWING SHALL NOT BE USED FOR CONSTRUCTION PURPOSES UNLESS SPECIFICALLY STATED AS 'FOR CONSTRUCTION' IN THE DRAWING STATUS.
 - THE SITE LAYOUT IS TO BE CONFIRMED AS PART OF THE RESERVED MATTERS APPLICATION.

- KEY
- SITE BOUNDARY
 - OS BASE
 - TOPOGRAPHICAL SURVEY
 - PROPOSED FOOTWAY / CYCLEWAY
 - DROPPED KERB
 - TRANSITION KERB
 - REMOVABLE BOLLARD
 - ADOPTED HIGHWAY

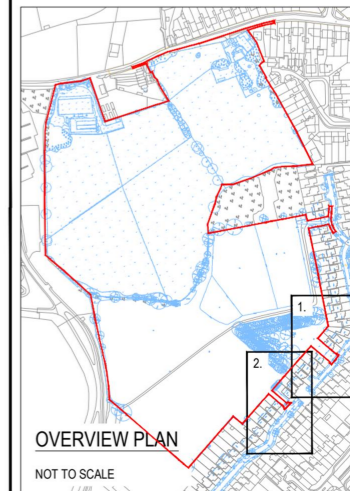

FOR PLANNING APPROVAL

15	RED LINE BOUNDARY UPDATED	29/04/2022	JB
14	RED LINE BOUNDARY UPDATED	27/04/2022	JB
13	LONG FALLOW ACCESS ADDED	30/03/2022	JB
12	FOOTWAY / CYCLEWAY ALIGNMENT UPDATED	29/03/2022	JB
11	FIRST ISSUE	11/03/2022	JB

Rev.	Description	Date	Chkd
------	-------------	------	------

Glanville
 3 Grovelands Business Centre
 Boundary Way
 Hemel Hempstead, Herts. HP2 7TE
 Tel: (01442) 835999 Fax: (01442) 258924
 postbox@glanvillegroup.com
 www.glanvillegroup.com

Client: CALA HOMES (CHILTERN) & REDINGTON CAPITAL

Project: LAND WEST OF CHISWELL GREEN

Title: PROPOSED FORGE END & LONG FALLOW PEDESTRIAN / CYCLE ACCESSES

Project Engineer: DK Scale: 1:500 @ A3
 Project Director: JB Date: MARCH 2022
 Status: INFORMATION