



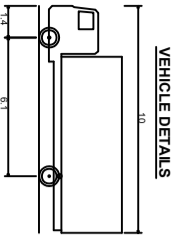

DO NOT SCALE

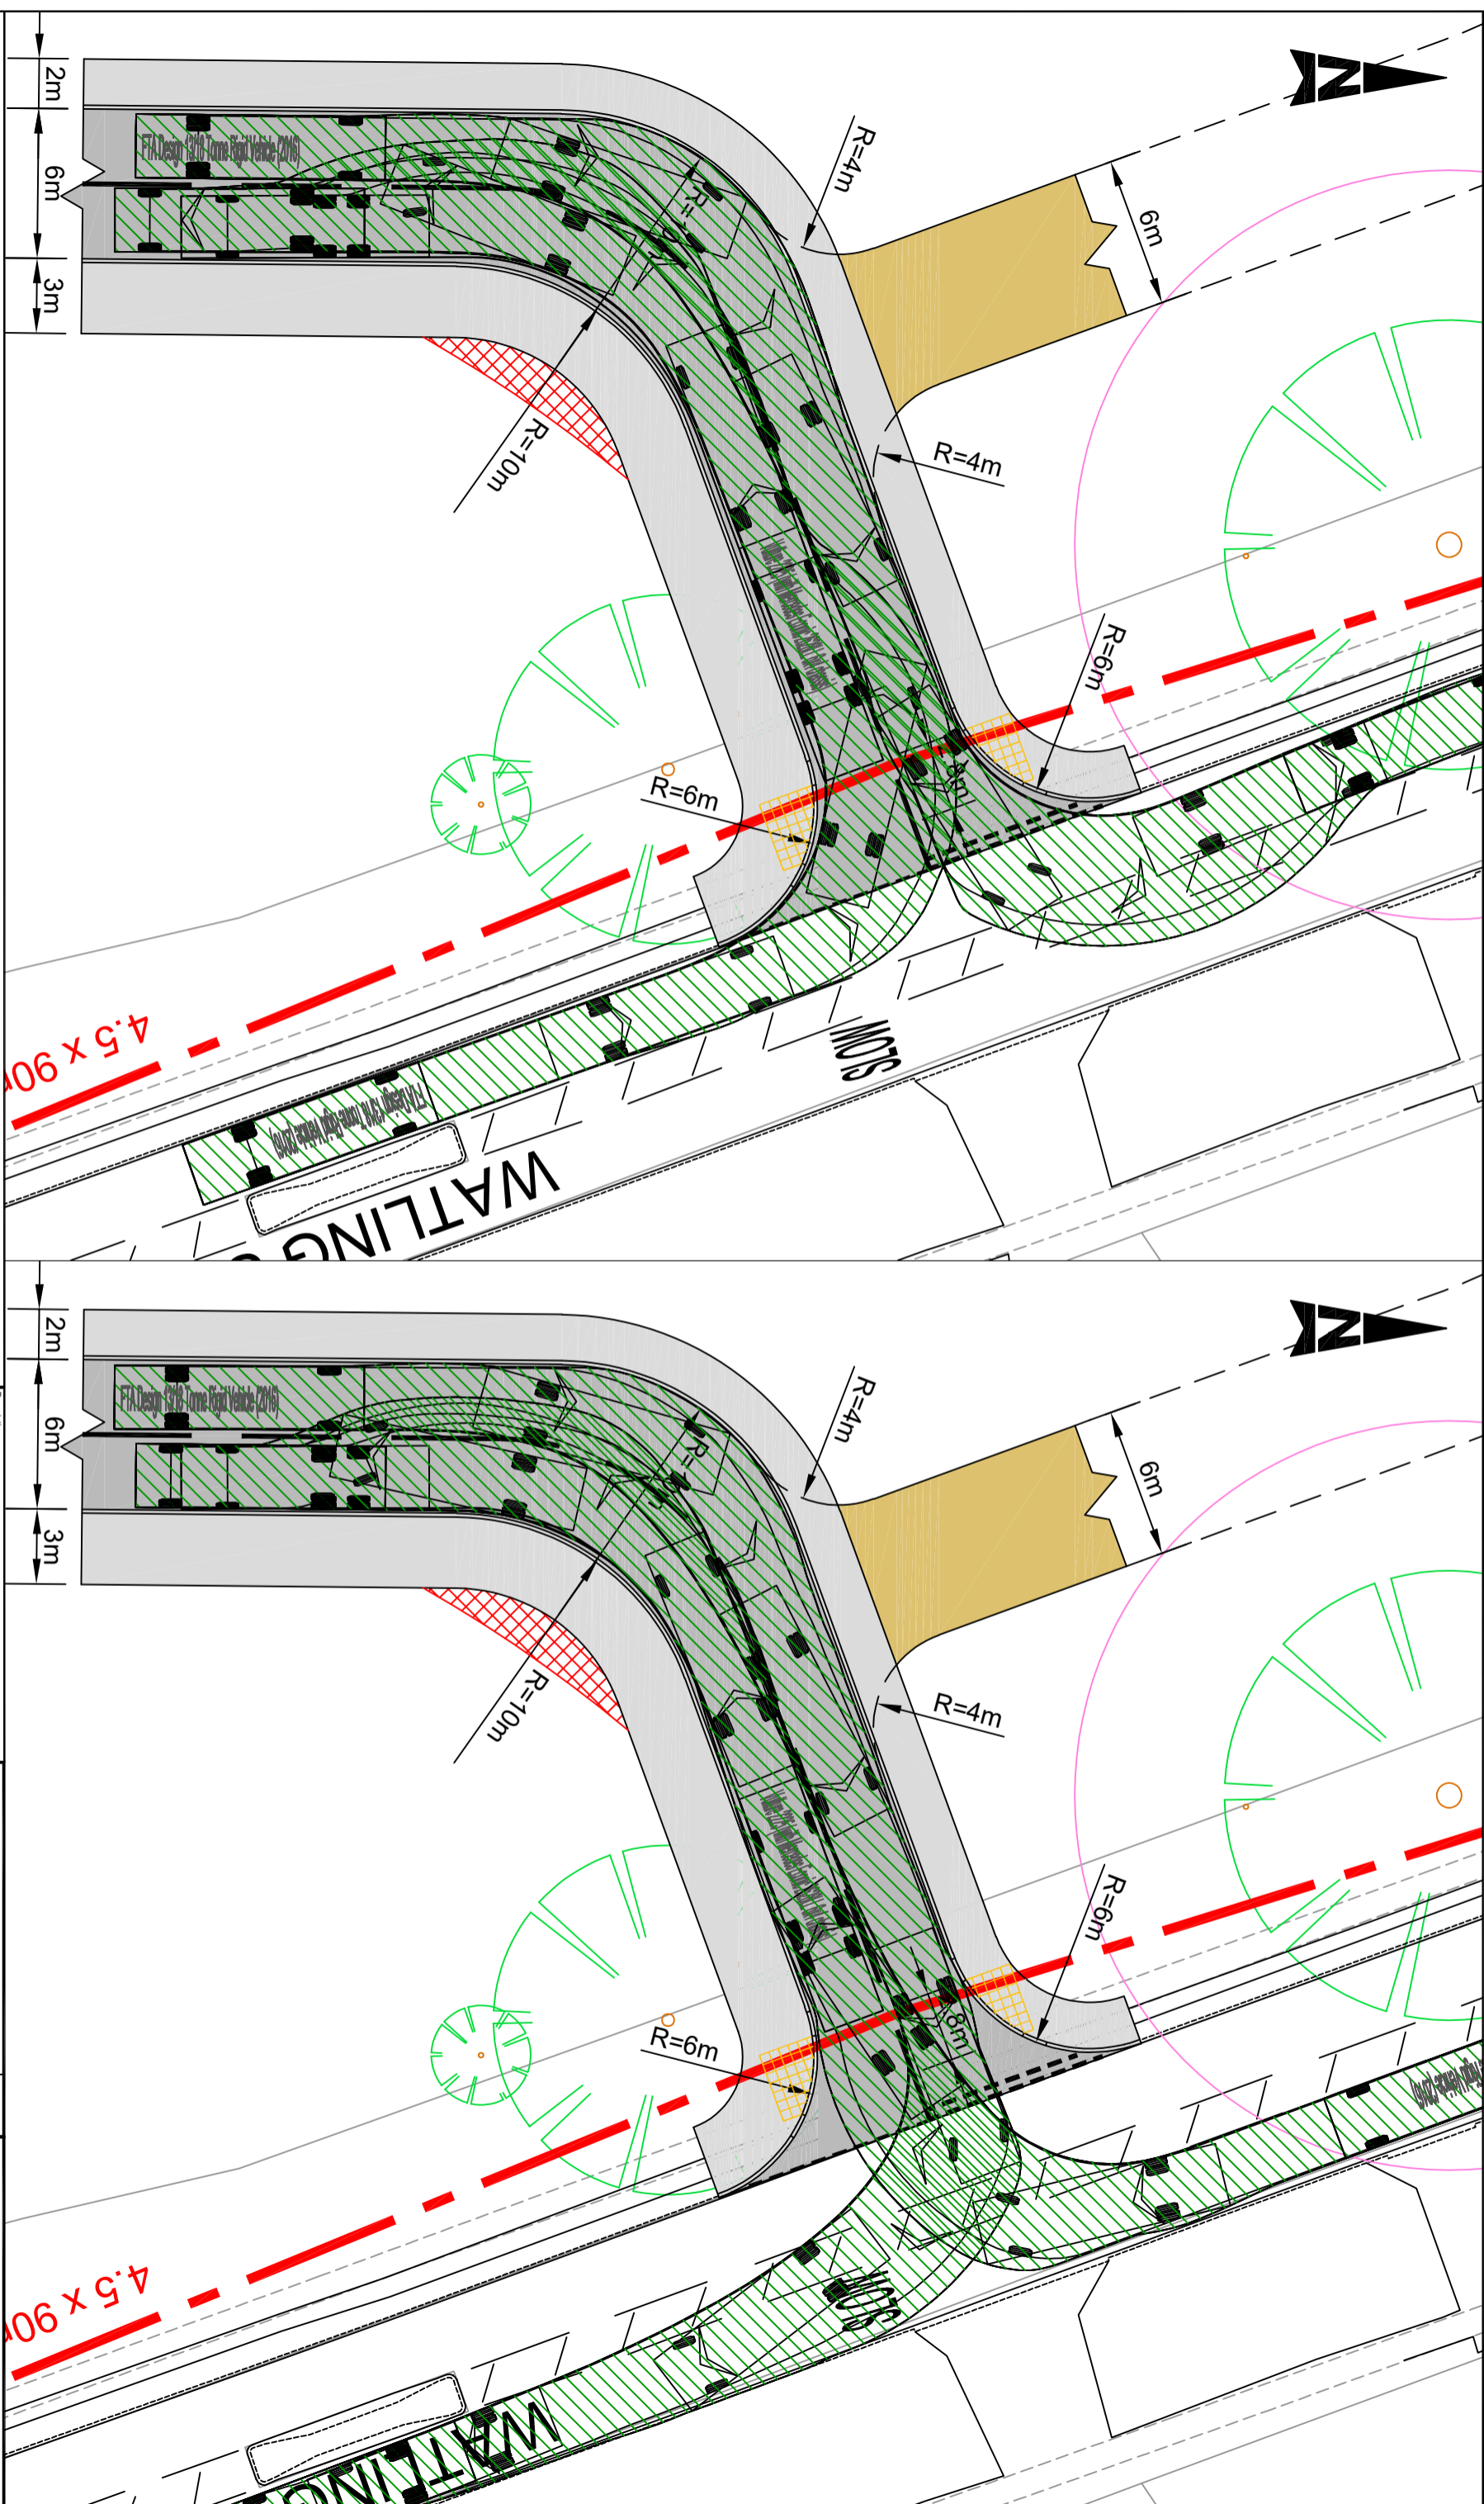

FTA Design 13/18 Tonne Rigid Vehicle (2016)

Overall Length 10.000m
 Overall Width 2.550m
 Overall Body Height 3.640m
 Min Body/Ground Clearance 0.440m
 Max Wheel Height 3.100m
 Lock to lock line 3.100m
 Keop to Keop Turning Radius 11.000m

Description	Status	Revision	Drawn	Checked	Reviewed	Authorised	Issue Date
Description	Status	Revision	Drawn	Checked	Reviewed	Authorised	Issue Date
DRRAWING CREATED	S0	F01.1	CLS	PJC	MC	MC	09/11/23

Drawing Status: S0

FOR INFORMATION

ATKINS
 5, Millbrook Court
 Girtford Road
 Cambridge
 CB3 0NA
 Tel: +44 (0)1223 276002
 Fax: +44 (0)1223 277529
 www.atkinsglobal.com

Copyright © SNC Lavalin (2019)

Project Title: PARK STREET ST ALBANS

Drawing Title: SWEPT PATH ANALYSIS 13/18 TONNE RIGID VEHICLE

Drawing Number: 5153233

Project: PRKST

Scale: 1:250

Original Size: A3

Location: 13/18 TONNE RIGID VEHICLE

Originator: ATK

Designer: GEN

Project Ref: 5153233

Sheet: 1 of 1

Rev: P01.1