




**TYPICAL CARRIAGEWAY OVERLAY  
ON EXISTING CONSTRUCTION  
WHERE OVERLAY DEPTH IS  
40mm to 199mm  
1:5**

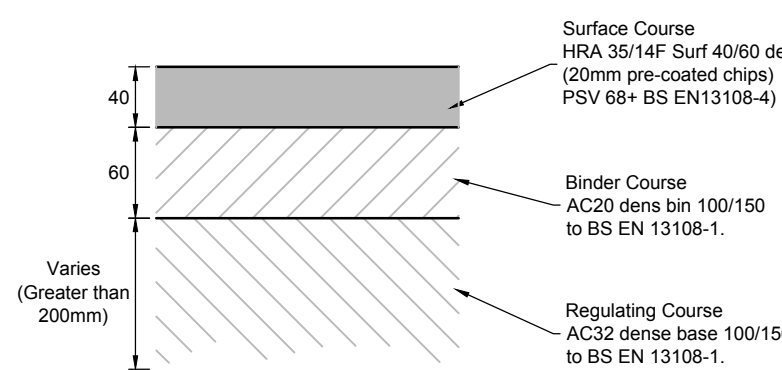


**TYPICAL CARRIAGEWAY OVERLAY  
ON EXISTING CONSTRUCTION  
WHERE OVERLAY DEPTH IS  
200mm or GREATER  
1:5**

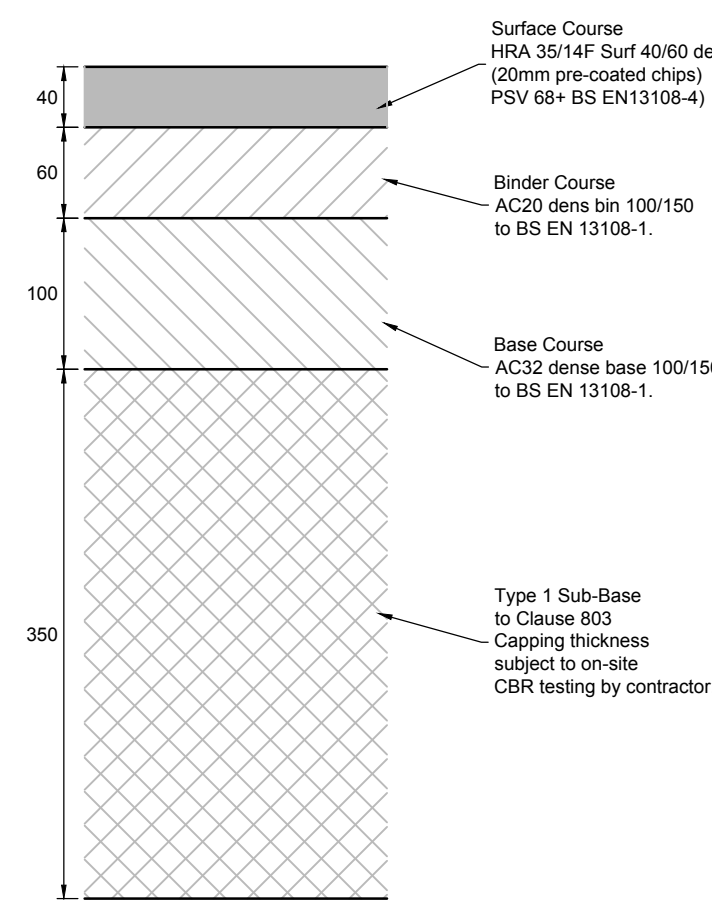

**TYPICAL NEW CARRIAGEWAY  
CONSTRUCTION  
1:5**

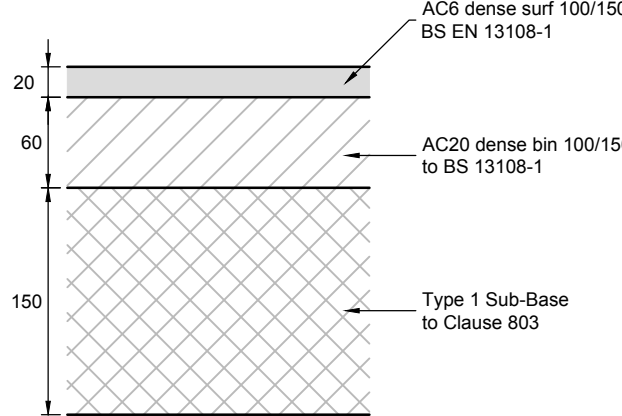

**TYPICAL FOOTWAY  
CONSTRUCTION DETAIL  
1:5**

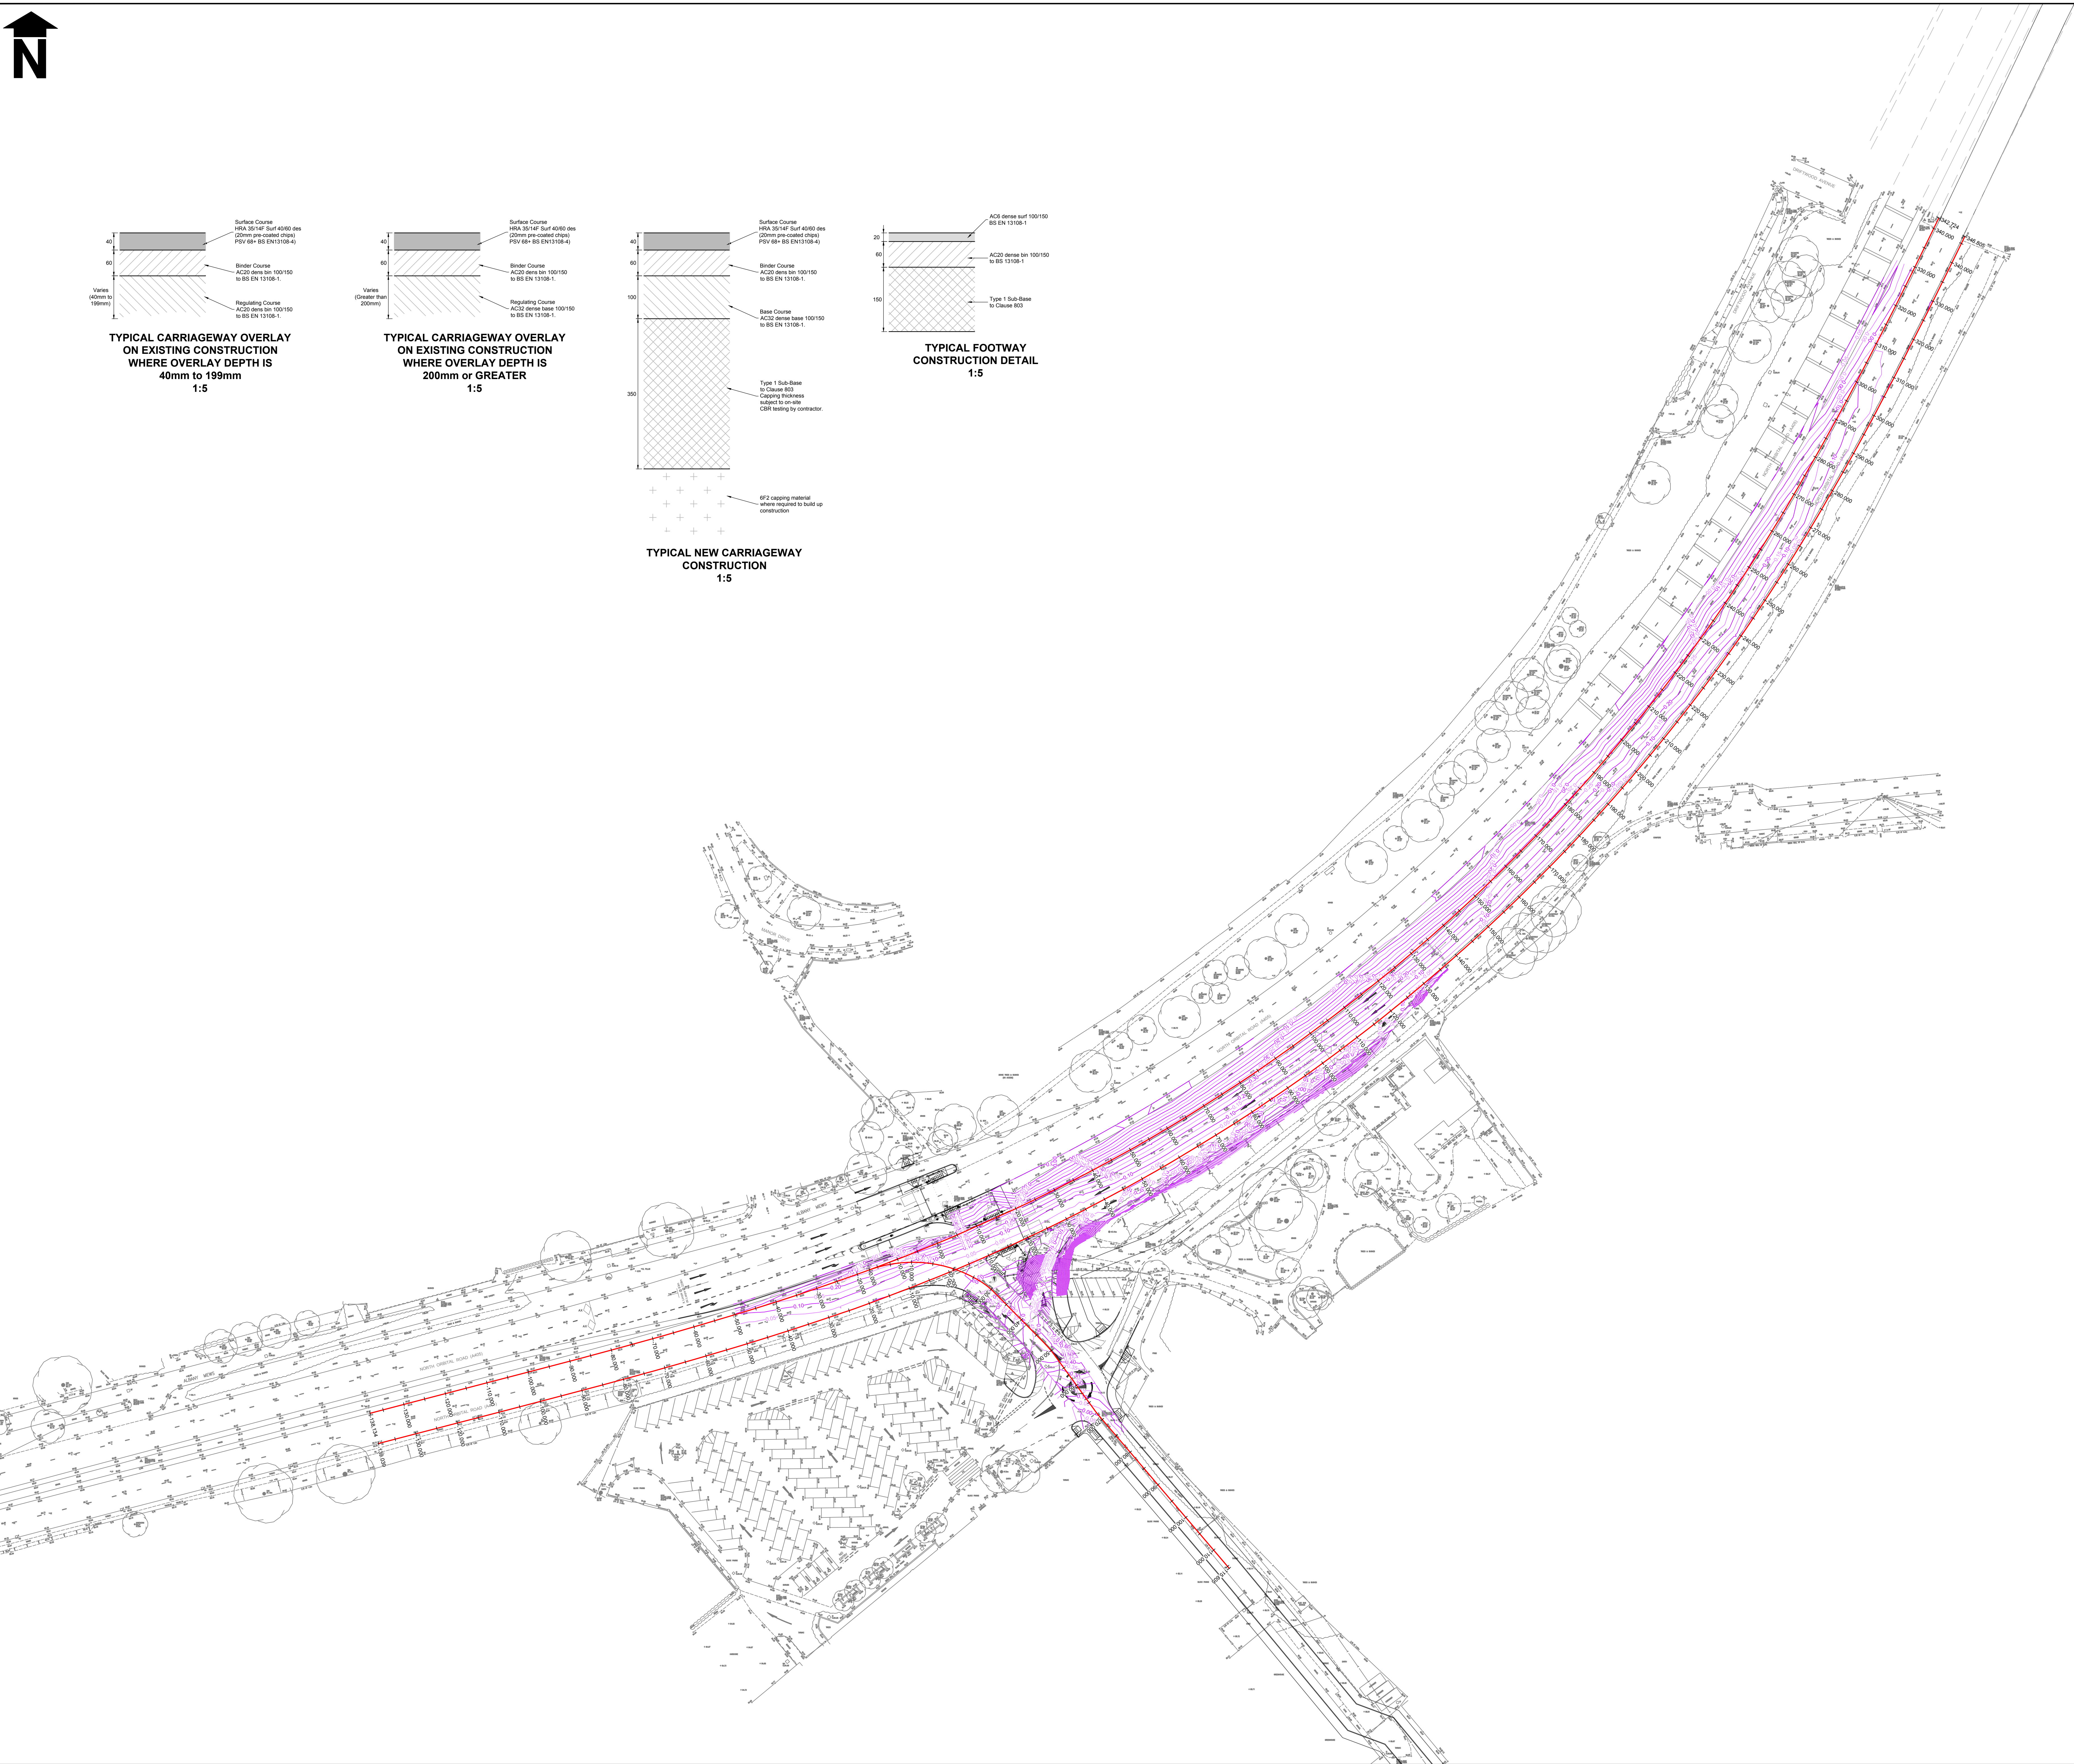

**DRAFT**

**pep**

Peter Evans Partnership  
Transport Planning & Highway Consultants

**Client**  
CASTLEOAK CARE DEVELOPMENTS

**Job**  
BURSTON GARDEN CENTRE, ST ALBANS

**Drawing Title**  
ISOPACHYTES  
EXISTING GROUND LEVEL TO  
PROPOSED FINISHED GROUND LEVELS

**Scale @ A0** 1:500 **Date** 03.06.19 **Drawn by** DM **Checked by** MEC

**Drawing Number** 3019.17 **Issue Status** DRAFT