


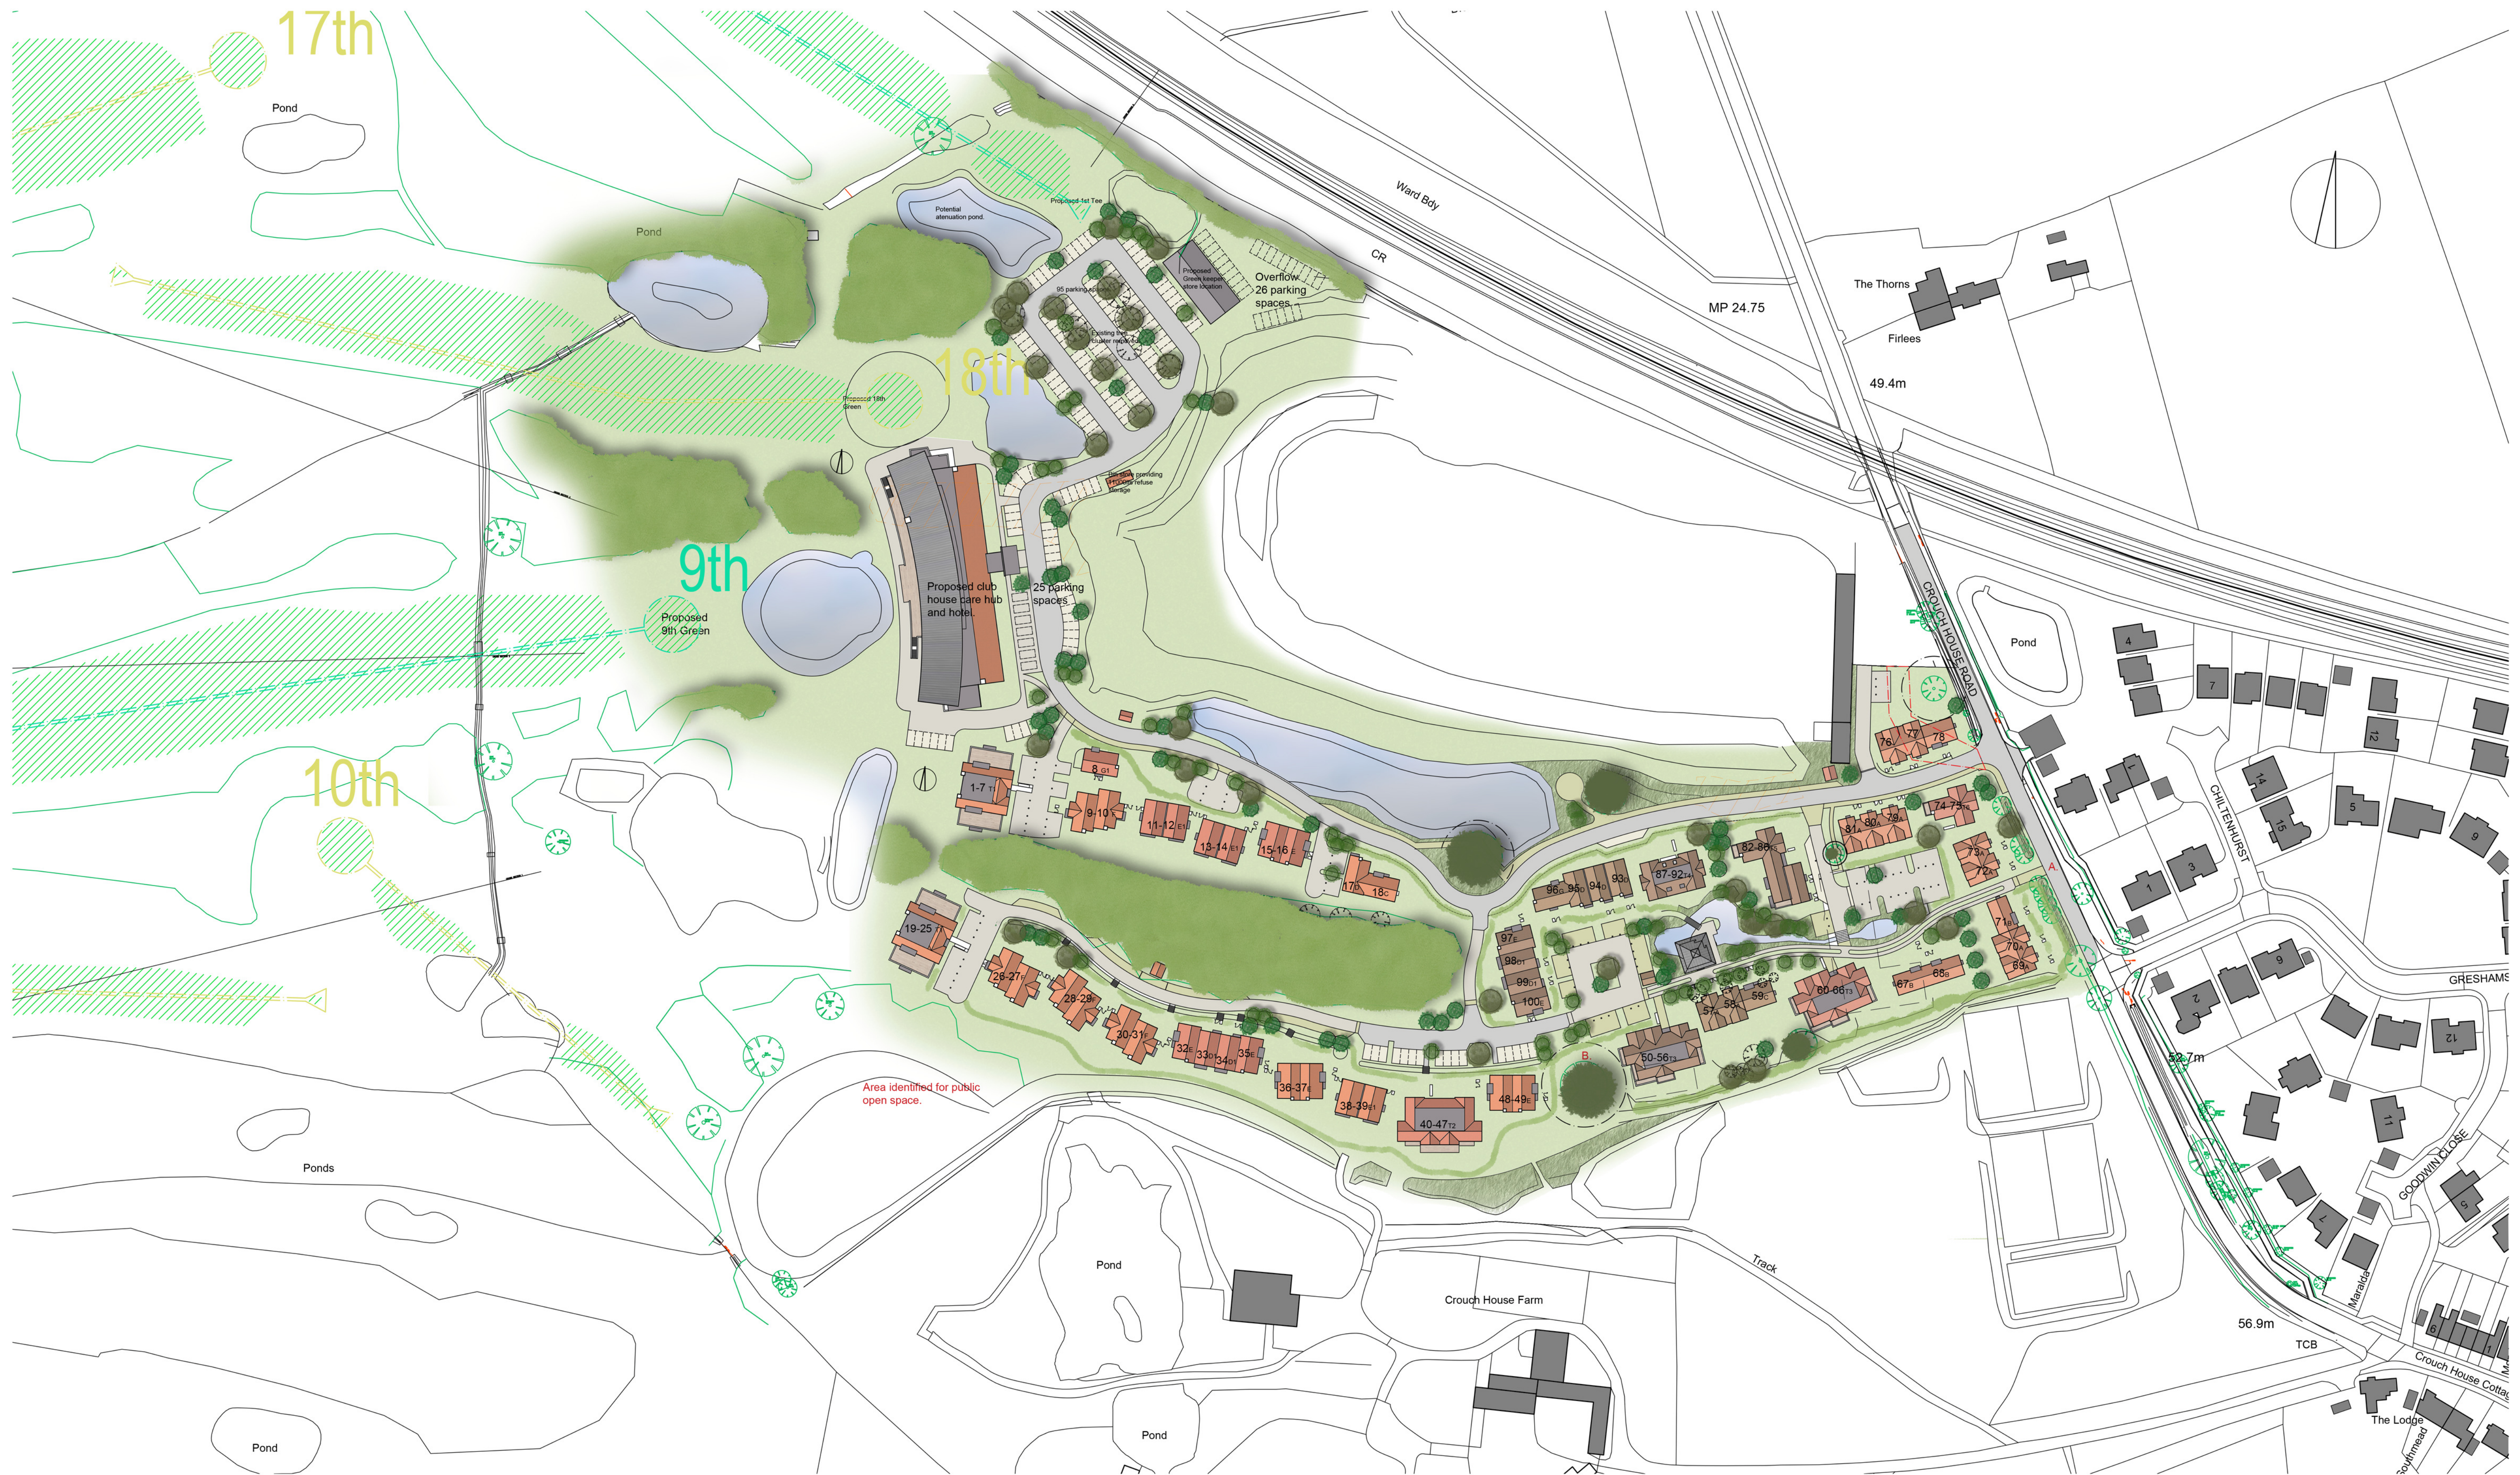

Rev.	Description	Int.	Date

Client
PACALIS CONSTRUCTION LIMITED
BLCP EDEN 1 LTD, BLCP EDEN 2 LTD
Job Title
PROPOSED CARE VILLAGE
CROUCH HOUSE ROAD
EDENBRIDGE

CDP


CDP Architecture Ltd

22-23 North Lane, Canterbury

Kent, CT2 7EE

Tel: 01227 458181 Fax: 01227 451543

info@thinkcdp.com www.thinkcdp.com

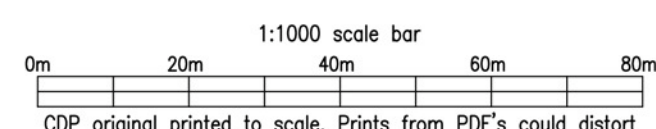

Drawing Title

PROPOSED

SITE LAYOUT PLAN

Indicative and Illustrative

Scale @ A1	1:1000	Preliminary/Comment
Drawn	MW	Planning
Date	APRIL 2019	Building Regulations
Checked	ACT	Tender
		Construction
		As built

768 : P01