



OVERVIEW  
See following  
pages for detail

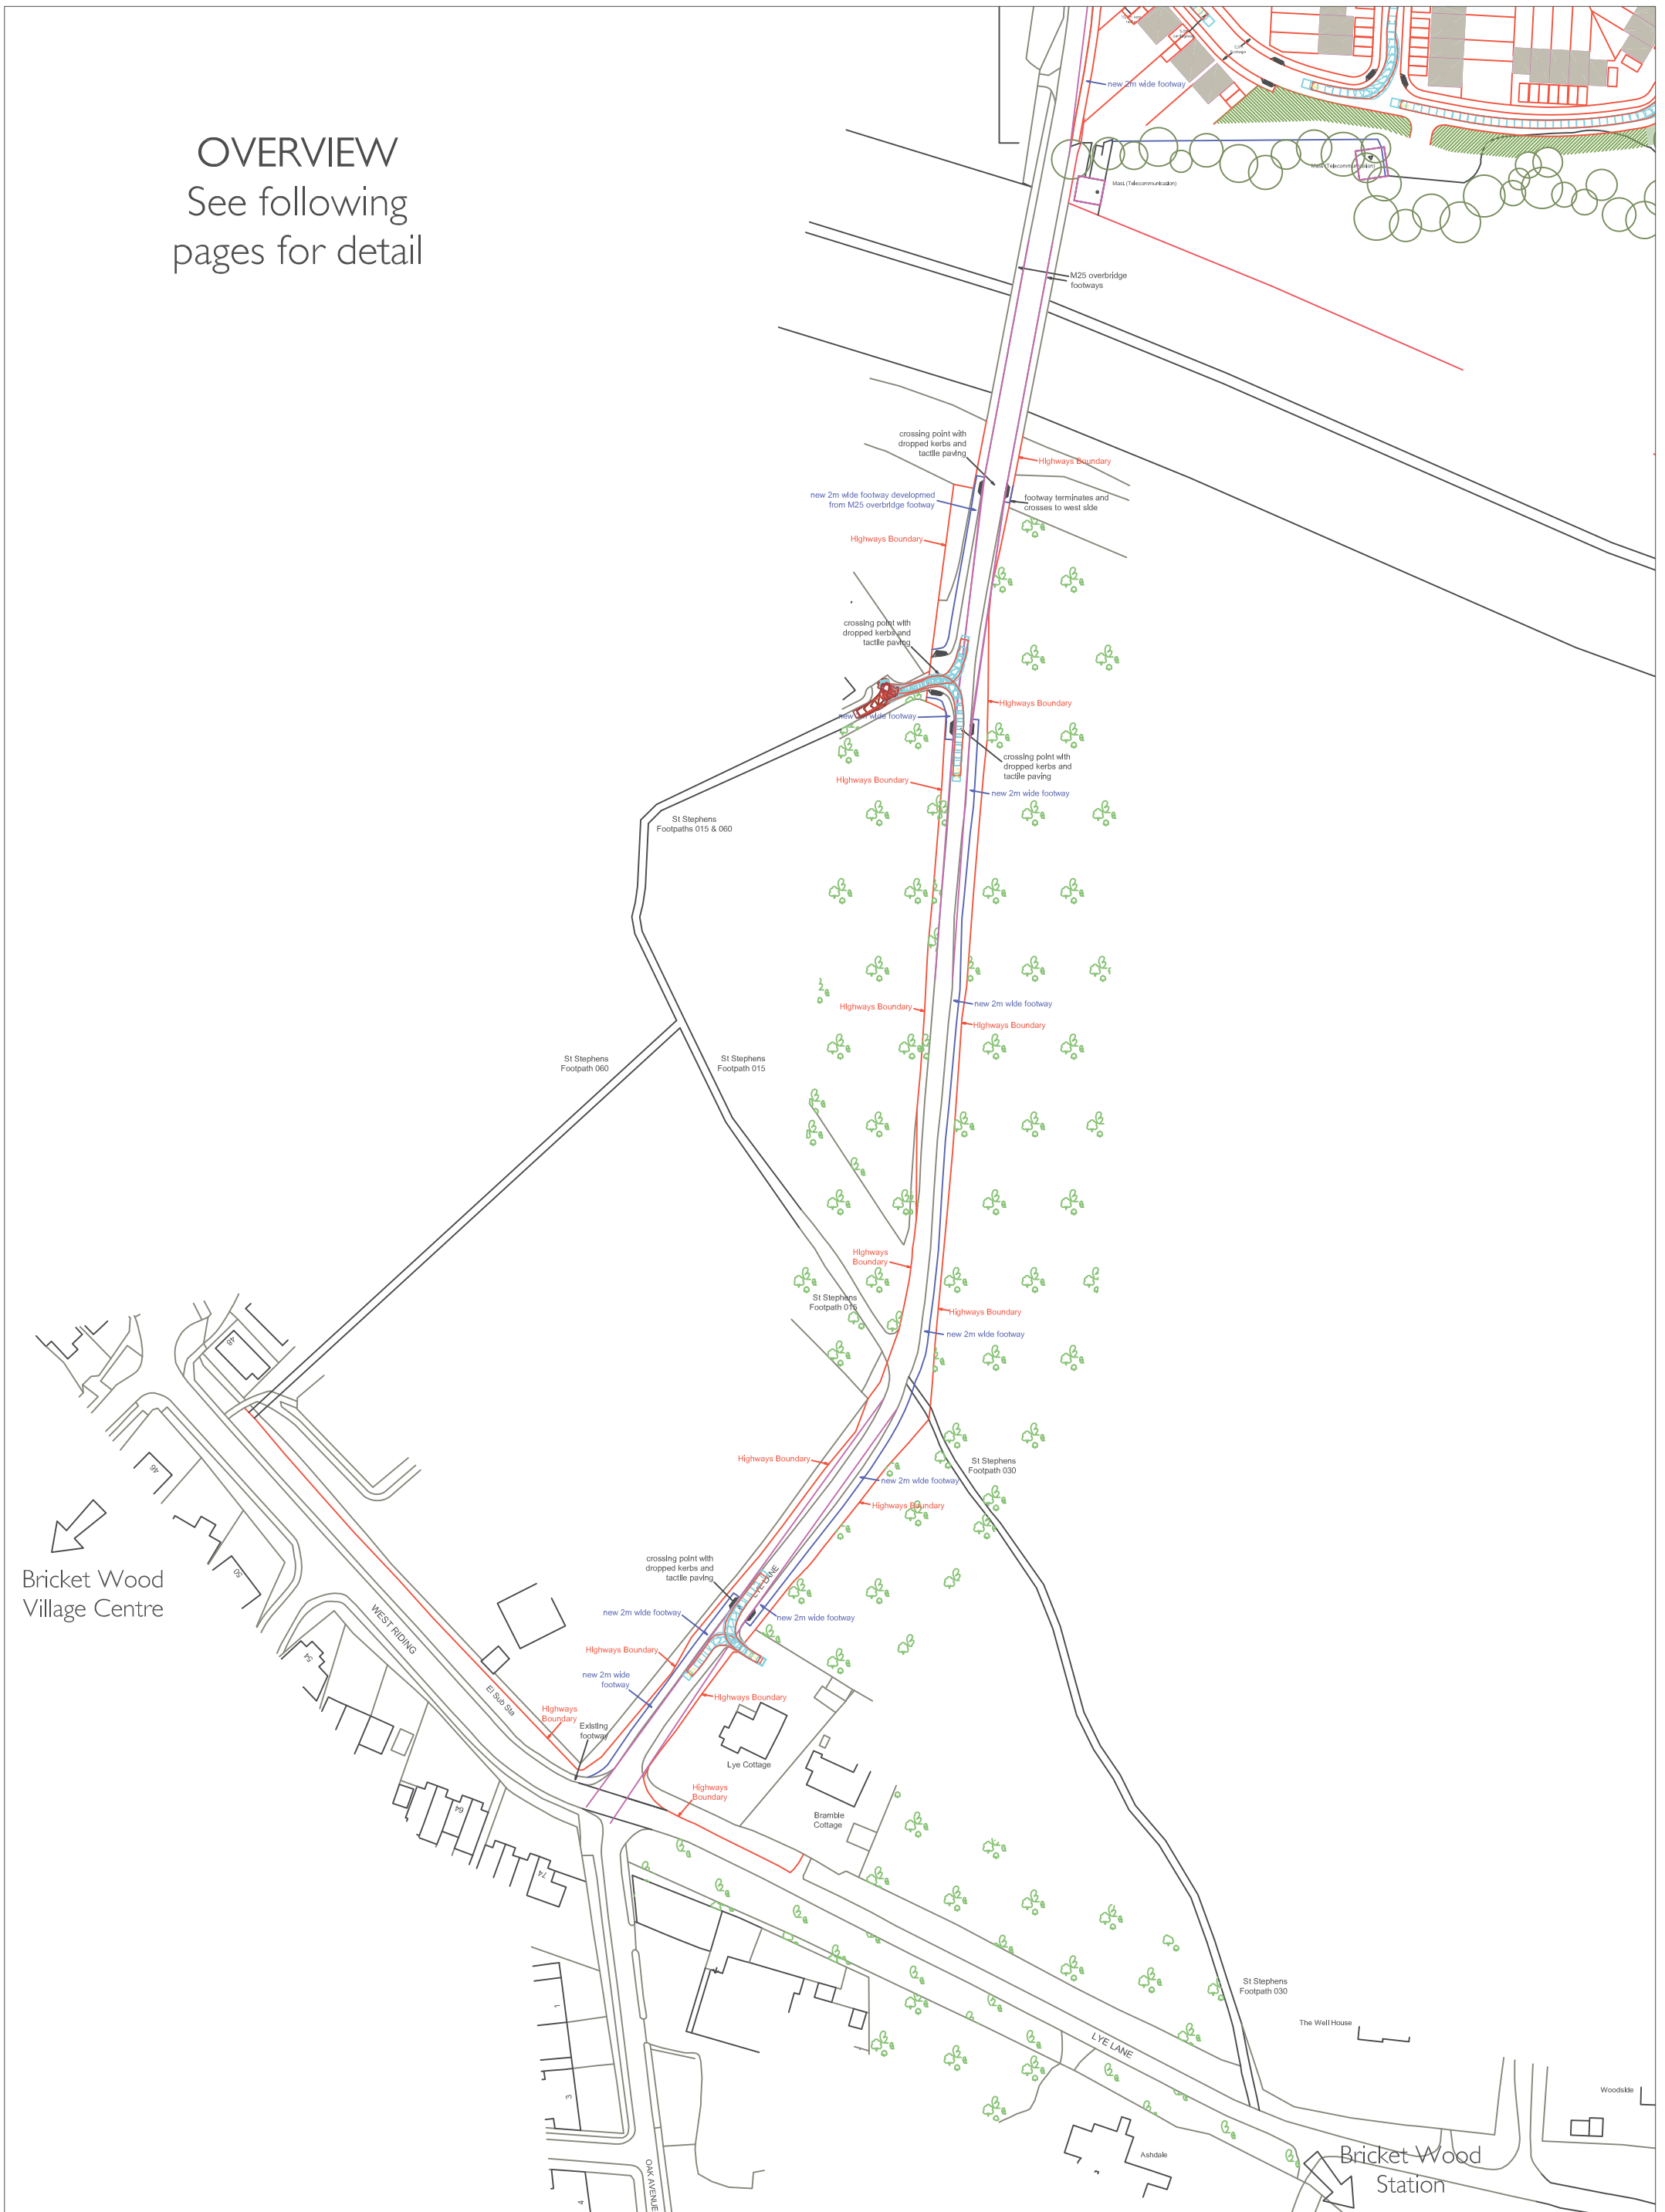


Date: 29/09/22  
Scale: 1:1500@A3  
Source: OS / AD Practice  
Appendix F

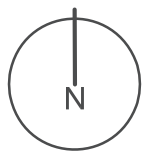


P2584: Land North of Bricket Wood, Herts  
Proposed New Footway to South (Page 1 of 4)

  
PAUL MEW ASSOCIATES  
TRAFFIC CONSULTANTS  
Unit 1, Plym House, 21 Enterprise Way, London, SW18 1FZ  
Tel: 020 8780 0426  
E-mail: paul.mew@pma-traffic.co.uk Website: www.pma-traffic.co.uk

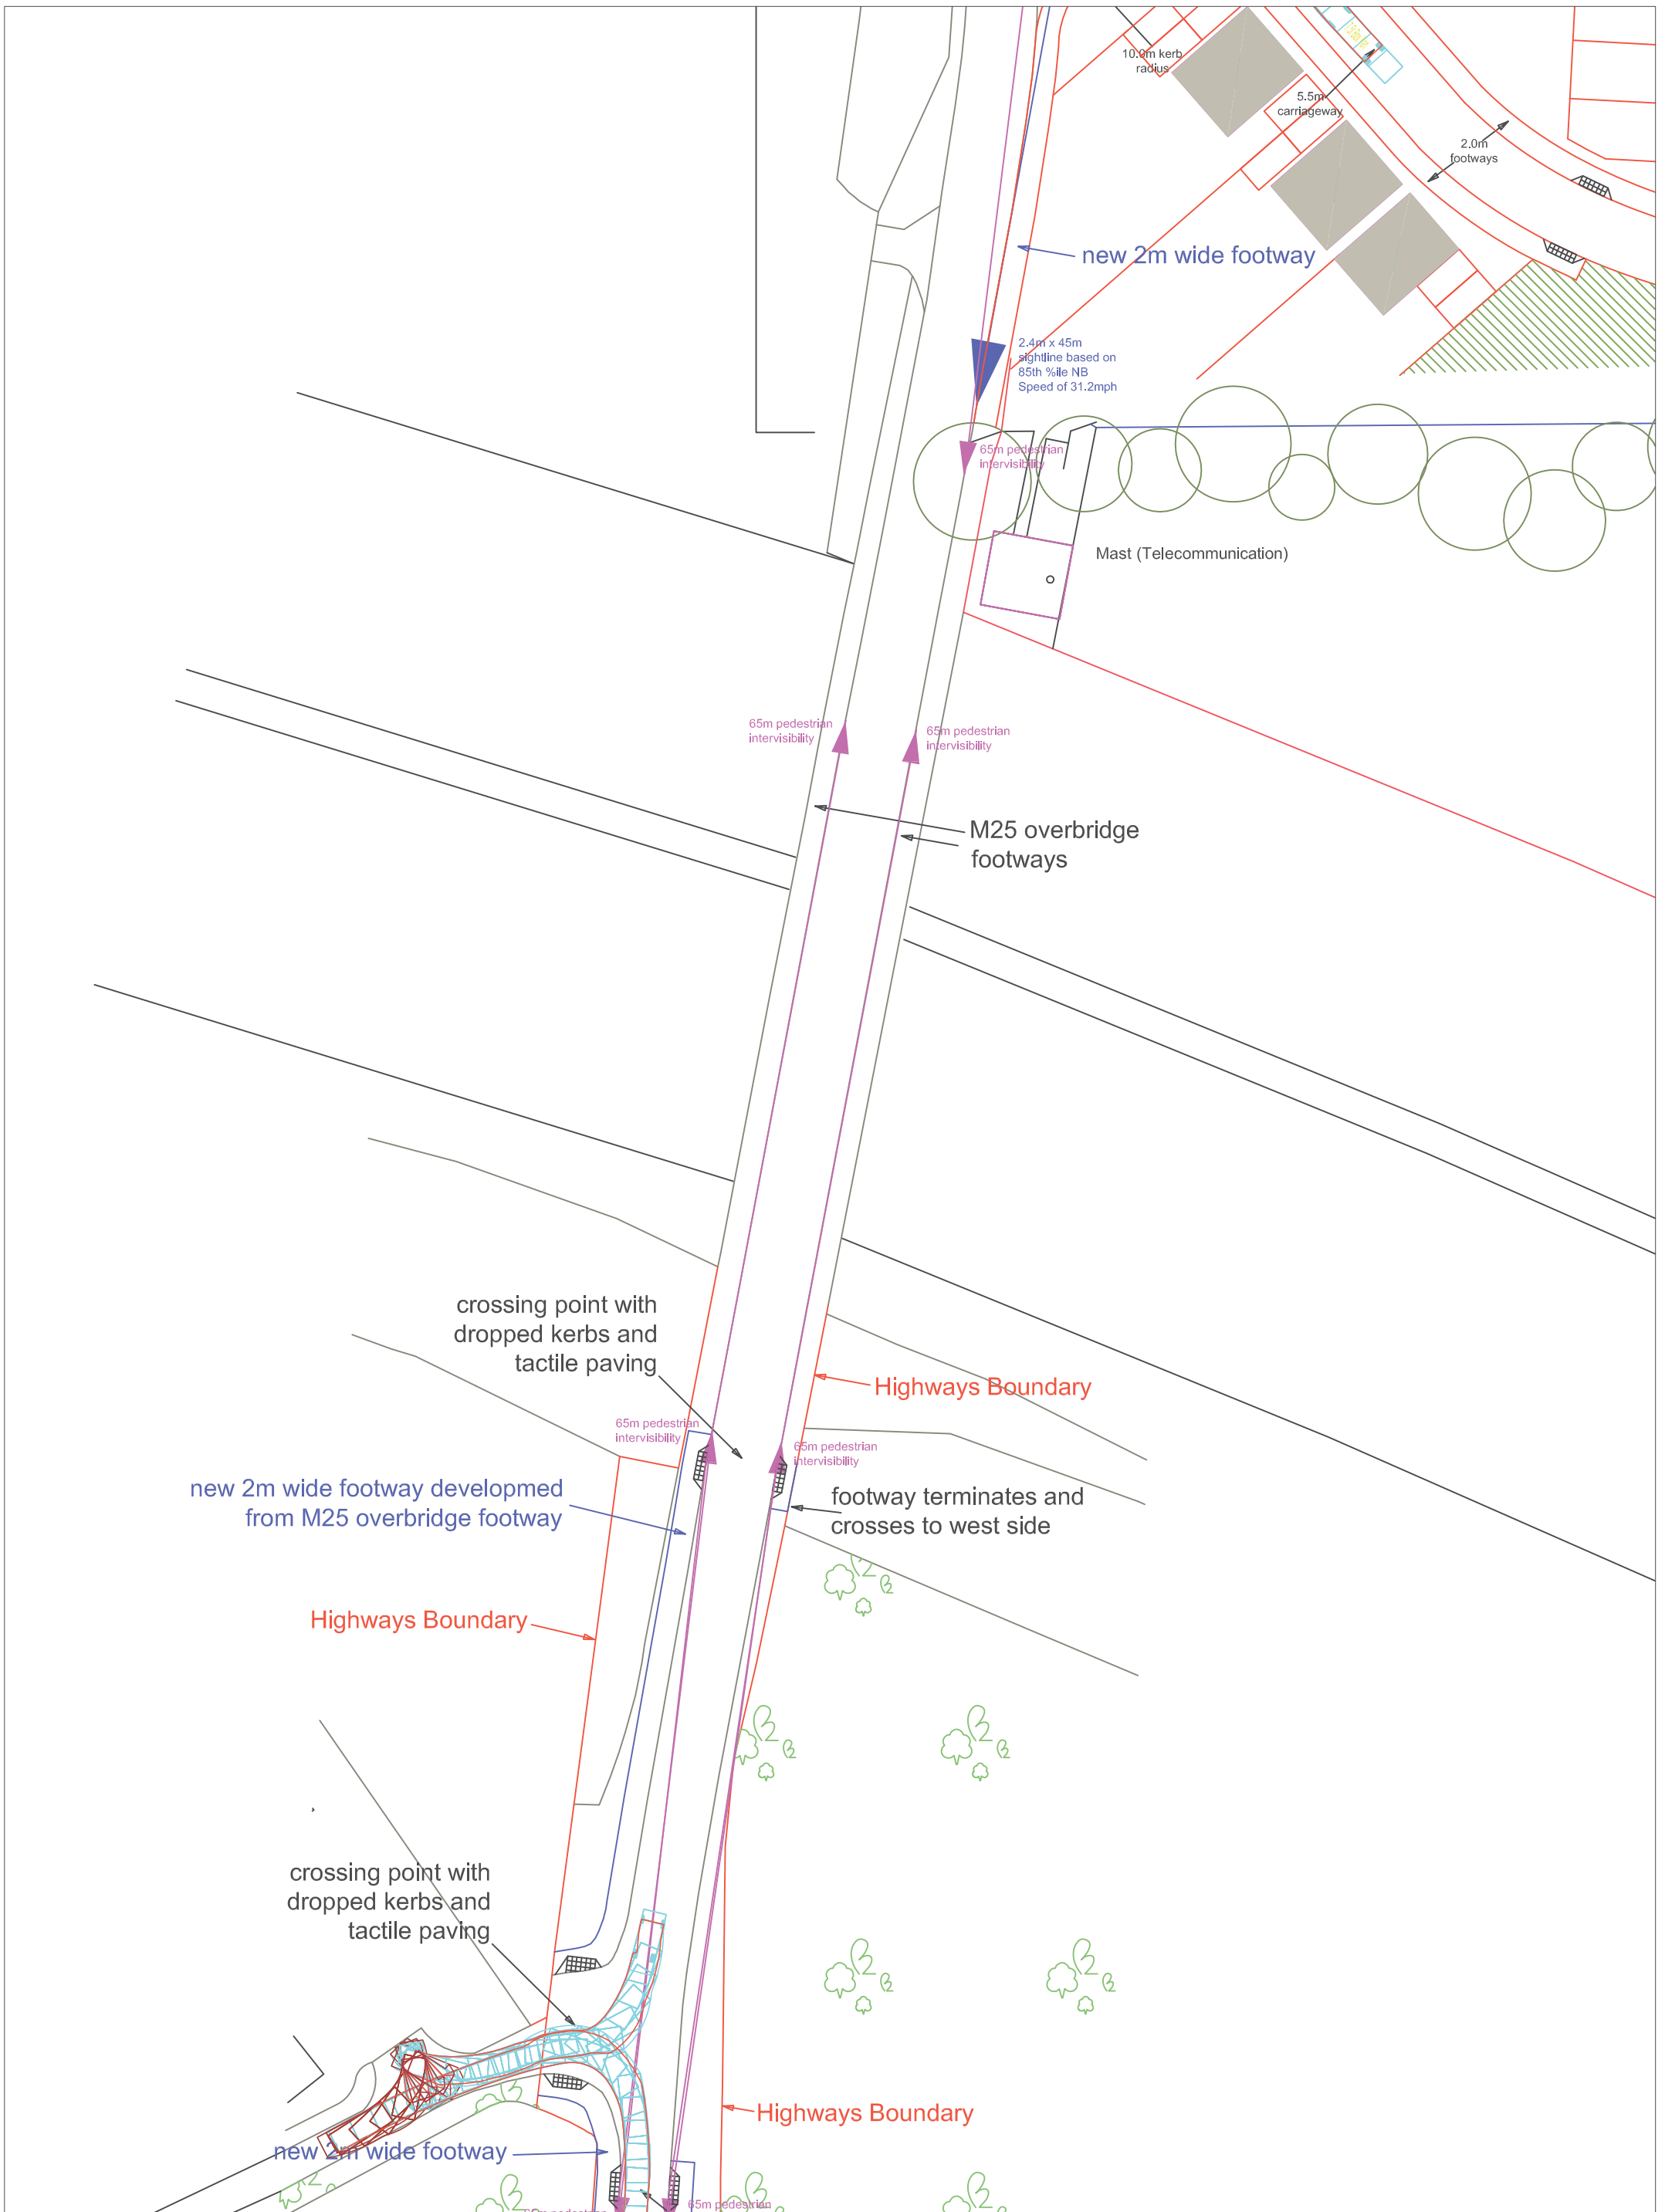


Date: 29/09/22  
 Scale: 1:750@A3  
 Source: OS / AD Practice  
 Appendix F

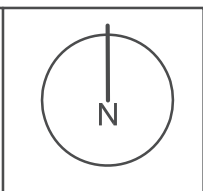


P2584: Land North of Bricket Wood, Herts  
 Proposed New Footway to South (Page 2 of 4)

  
**PAUL MEW ASSOCIATES**  
 TRAFFIC CONSULTANTS  
 Unit 1, Plym House, 21 Enterprise Way, London, SW18 1FZ  
 Tel: 020 8780 0426  
 E-mail: paul.mew@pma-traffic.co.uk Website: www.pma-traffic.co.uk

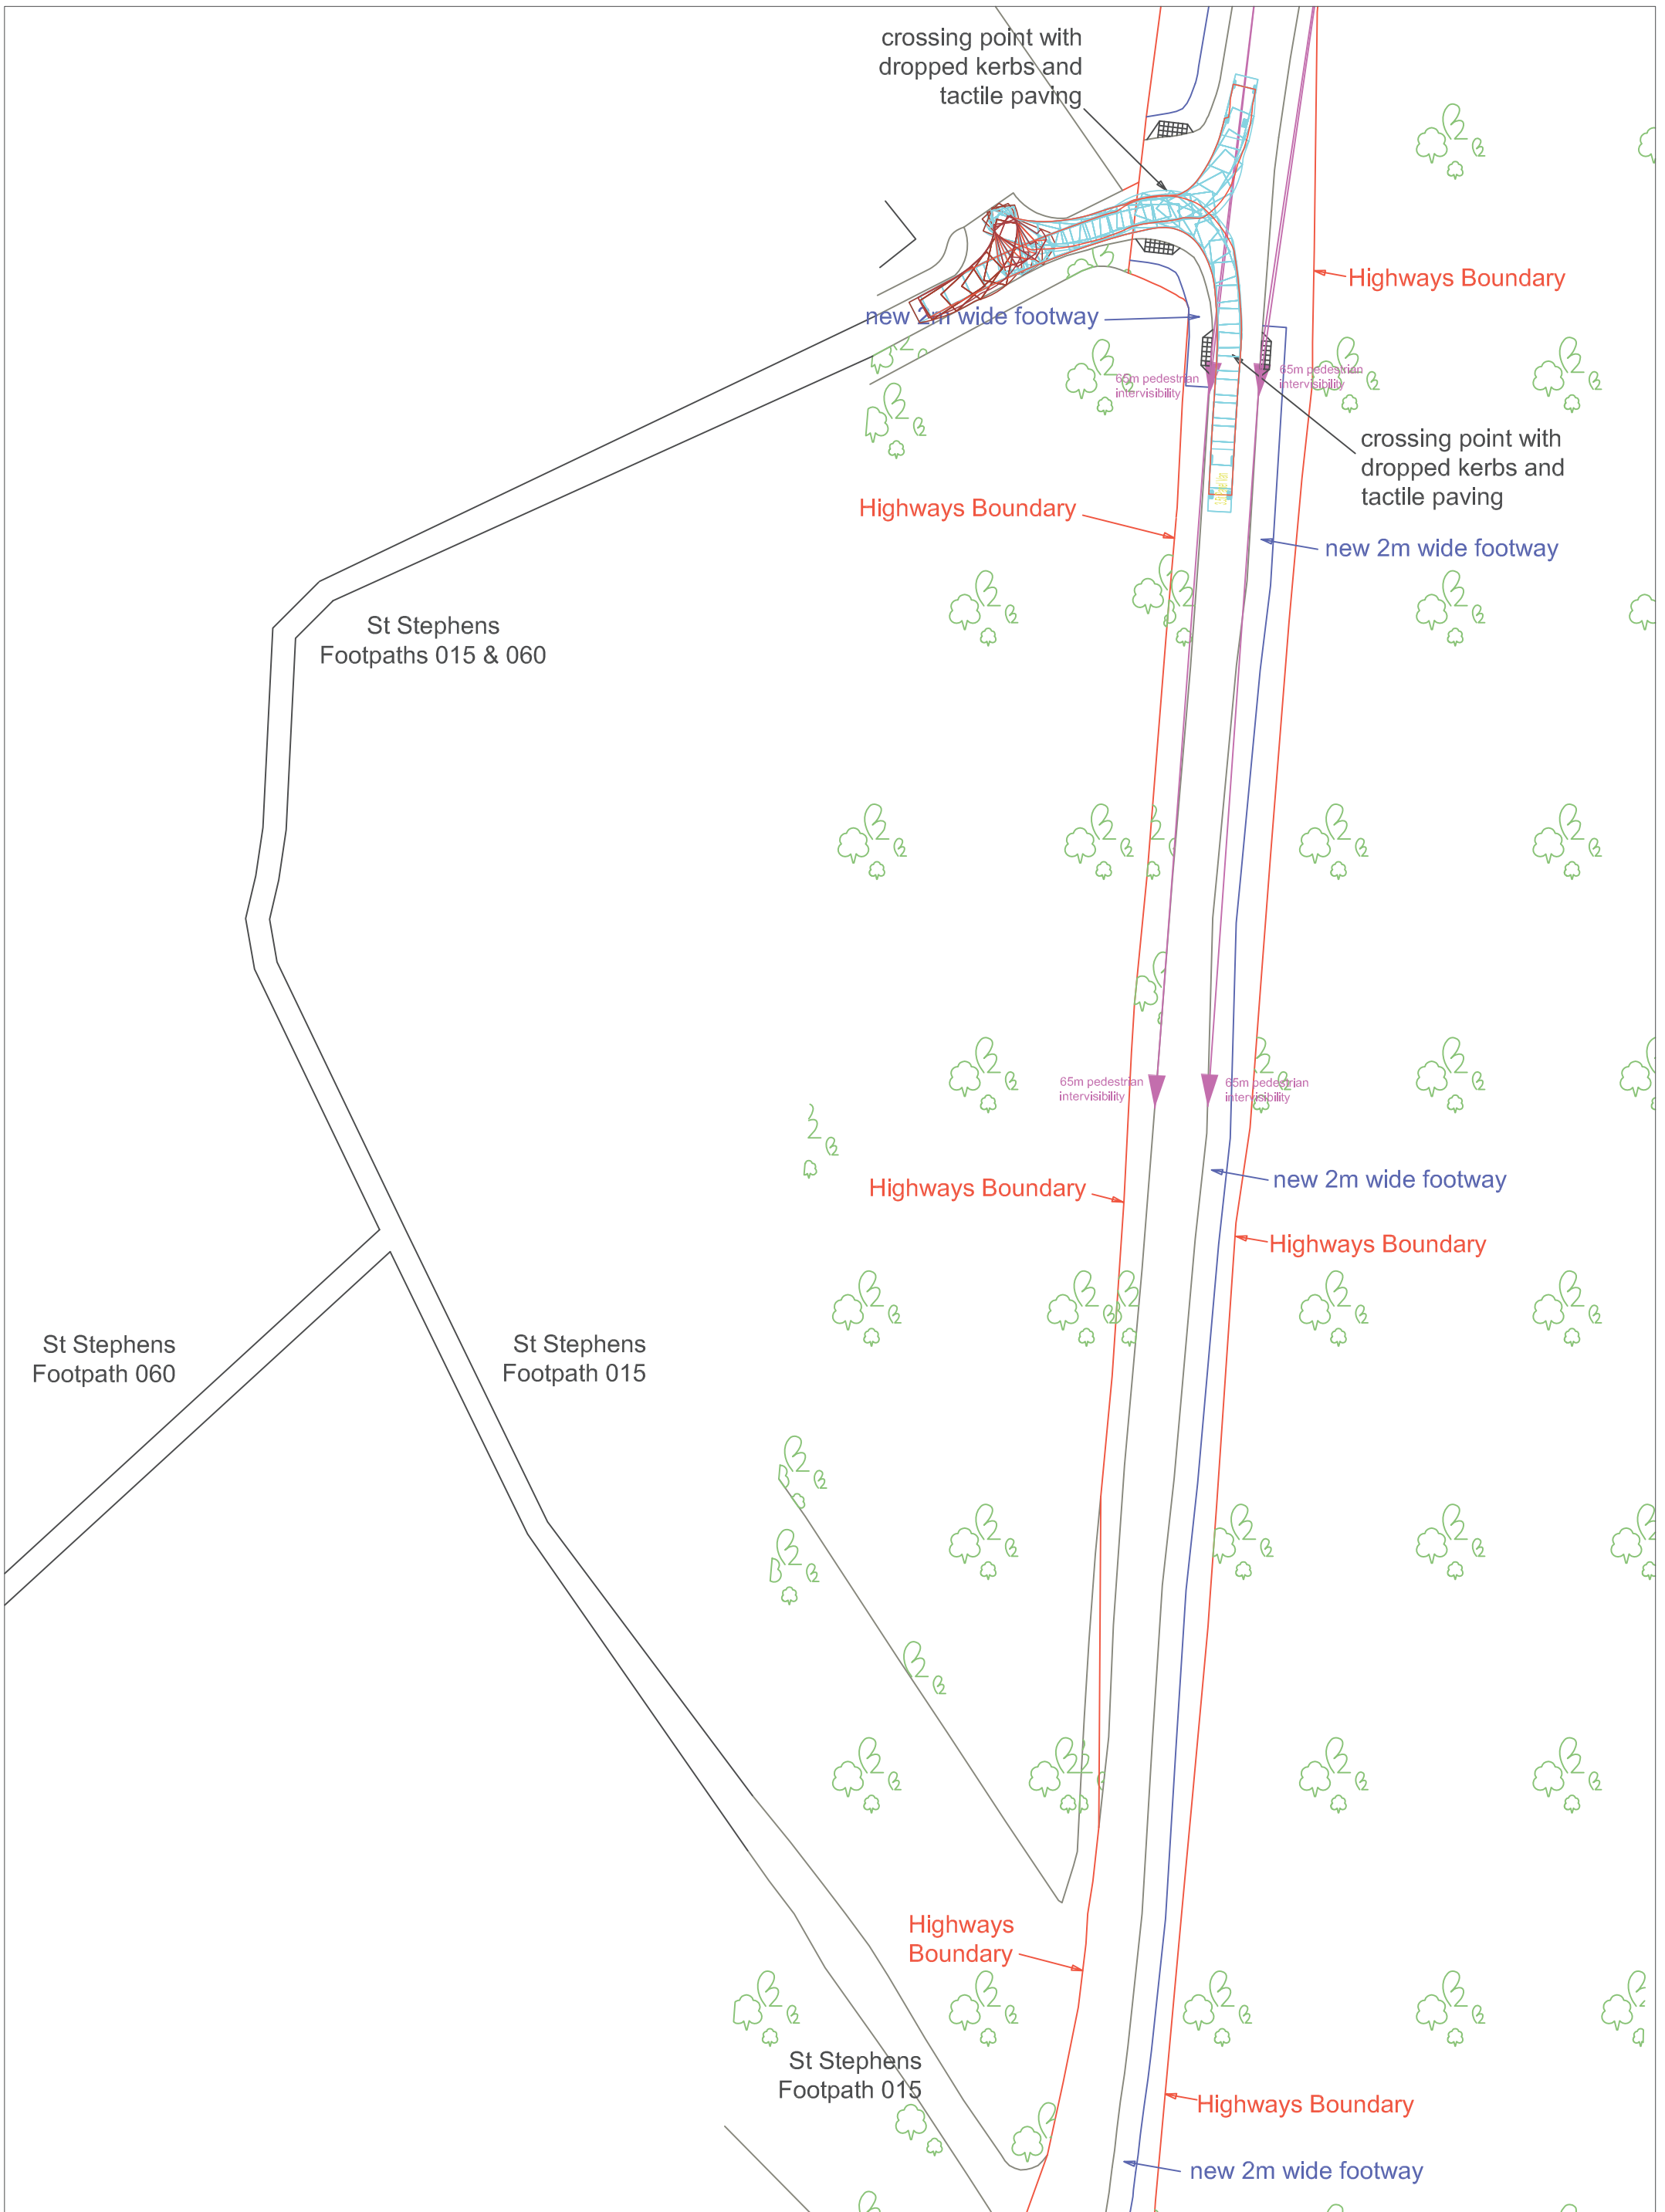


Date: 29/09/22  
 Scale: 1:750@A3  
 Source: OS / AD Practice  
 Appendix F

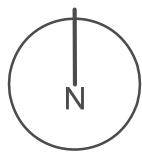


P2584: Land North of Bricket Wood, Herts  
 Proposed New Footway to South (Page 3 of 4)

  
**PAUL MEW ASSOCIATES**  
 TRAFFIC CONSULTANTS  
 Unit 1, Plym House, 21 Enterprise Way, London, SW18 1FZ  
 Tel: 020 8780 0426  
 E-mail: paul.mew@pma-traffic.co.uk Website: www.pma-traffic.co.uk

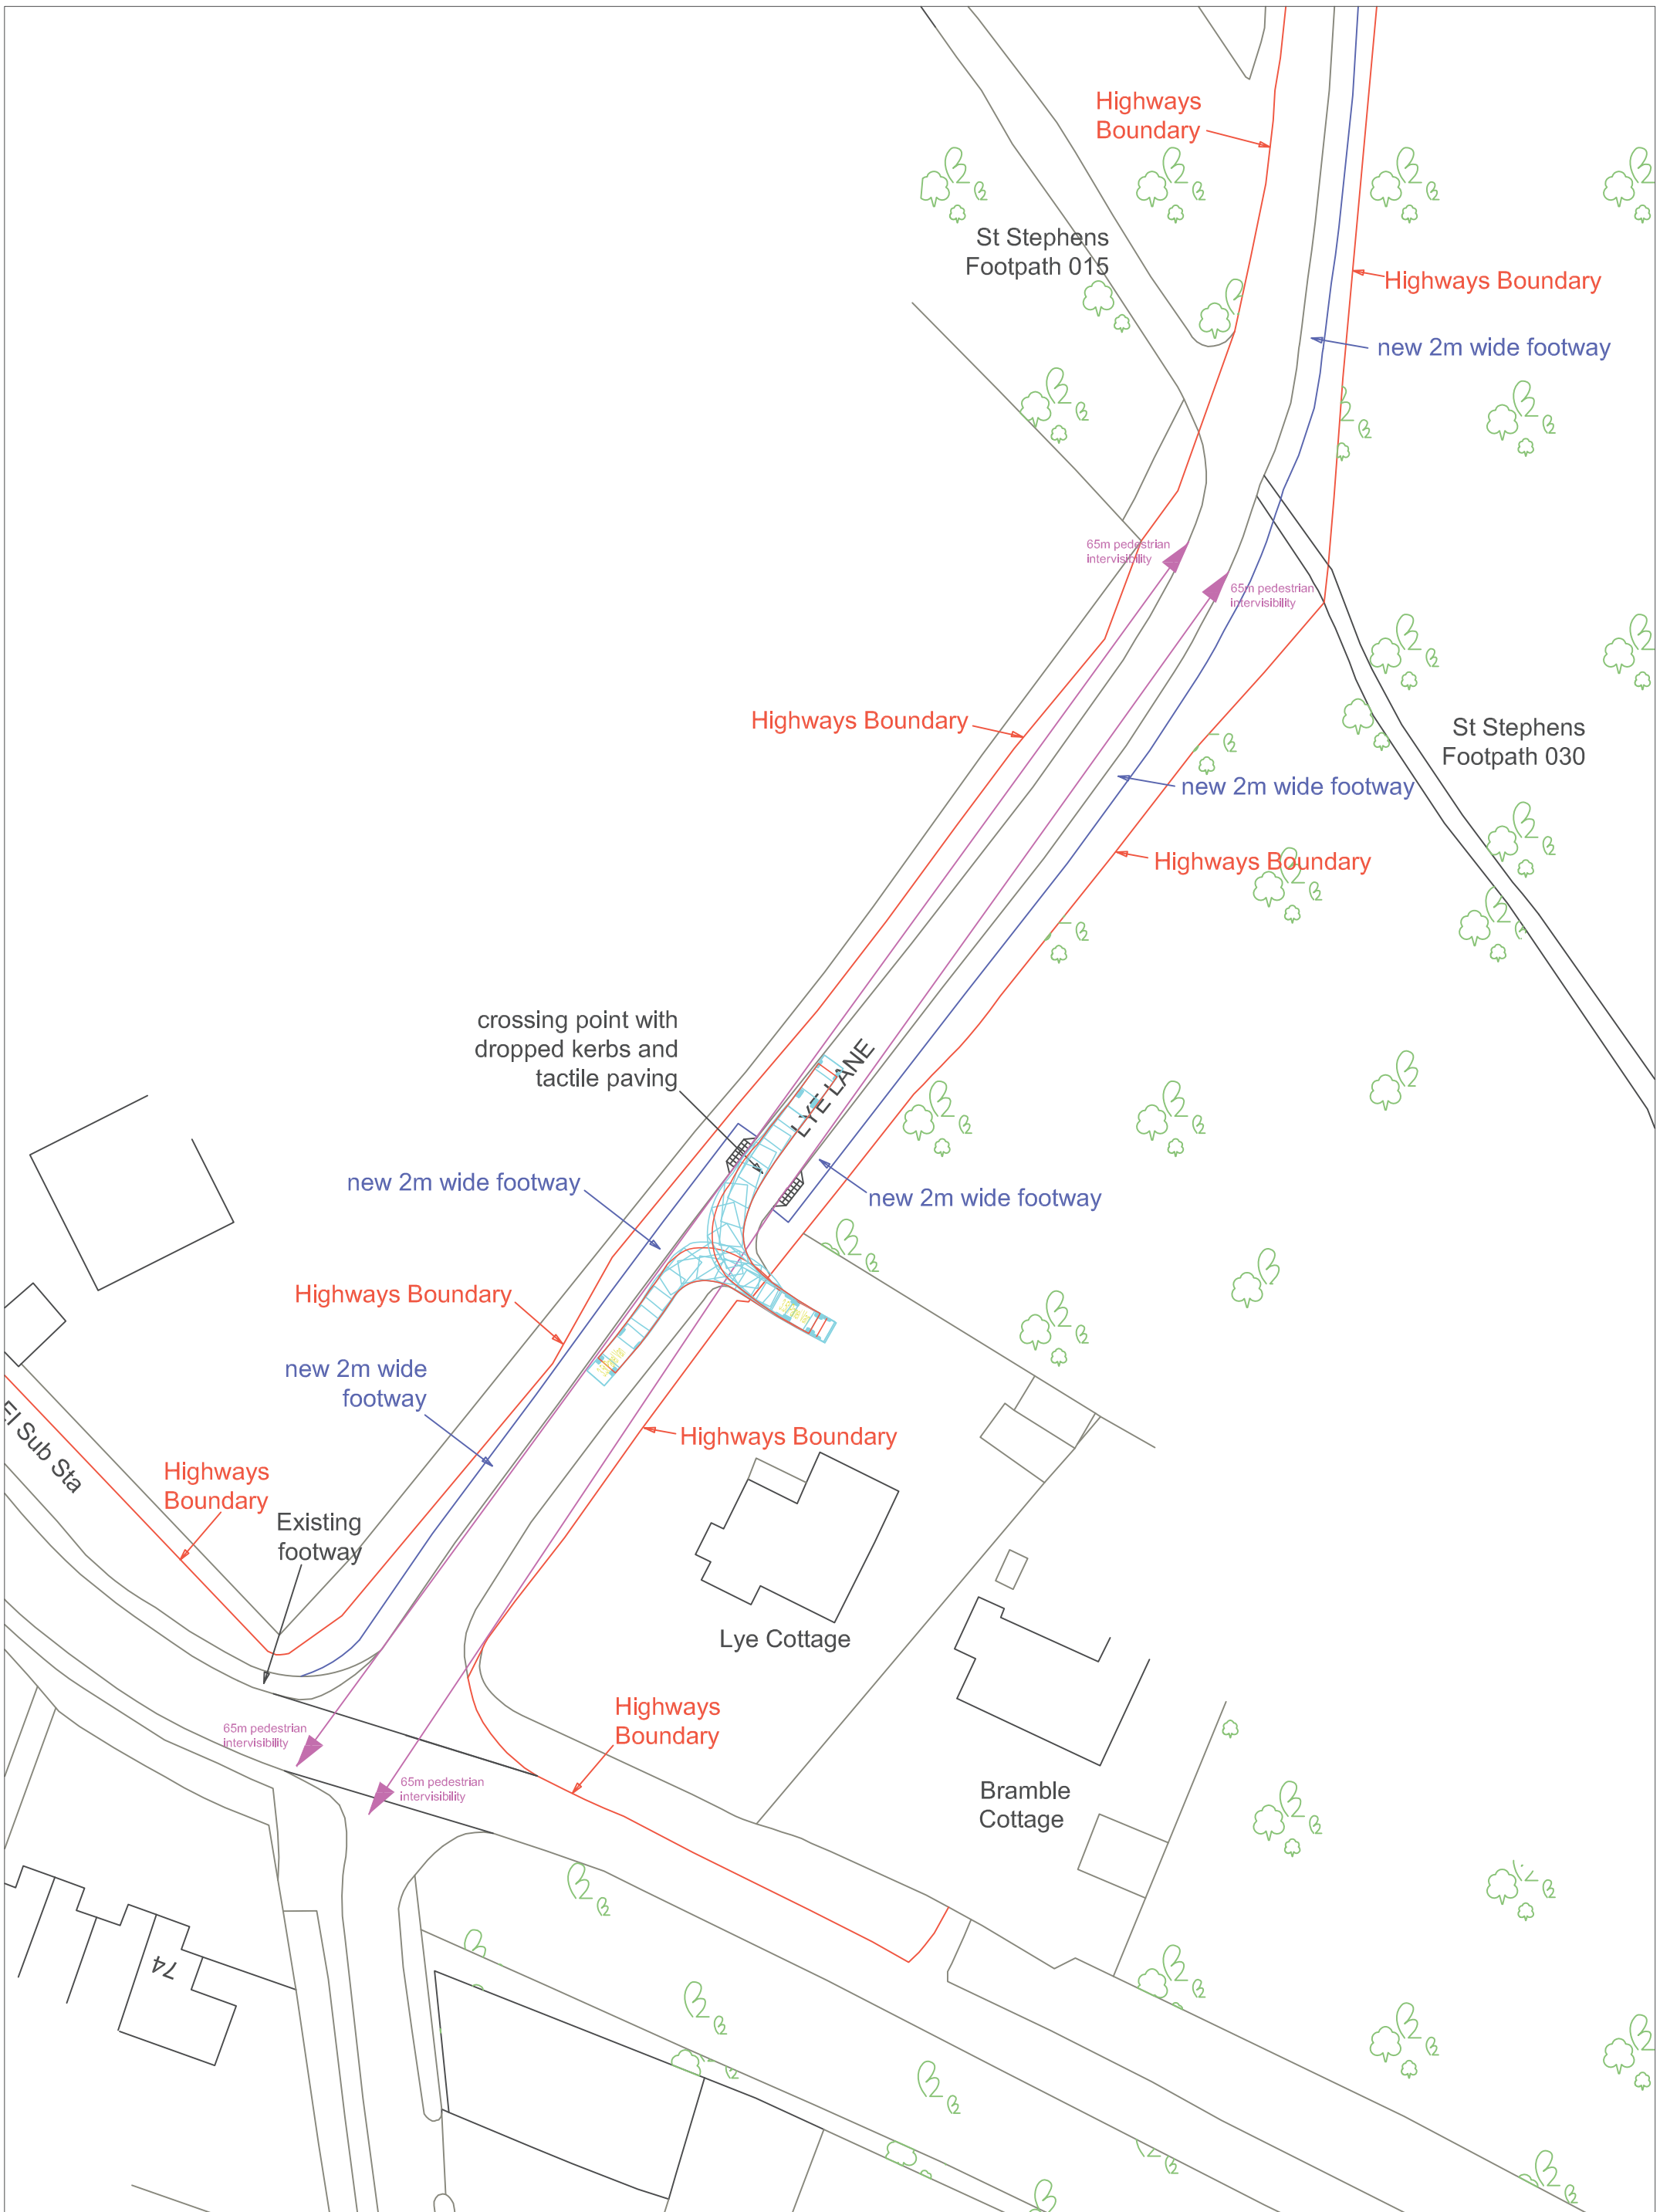

Date: 29/09/22  
 Scale: 1:750@A3  
 Source: OS / AD Practice  
 Appendix F

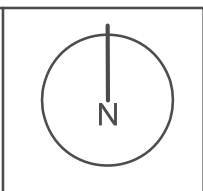

P2584: Land North of Bricket Wood, Herts  
 Proposed New Footway to South (Page 4 of 4)

  
**PAUL MEW ASSOCIATES**  
 TRAFFIC CONSULTANTS  
 Unit 1, Plym House, 21 Enterprise Way, London, SW18 1FZ  
 Tel: 020 8780 0426  
 E-mail: paul.mew@pma-traffic.co.uk Website: www.pma-traffic.co.uk