



Client	
JK Rudkin Builders Ltc	
Project	
Bricket Wood Sports & Co	untry Club
Paintball Site & Bricket Lo	2
Title	
Swept-Path Analysis: I	₋arge
Refuse Vehicle Access	ing /
Private Egressing the	Site (Sheet
1 of 4)	
MILESTO	NE
Abbey House, 282 Farnborough Rd, Farnboro	ugh, Hants GU14 7NA
Tel: 01483 397888 Gateshead IBC, Mulgrave Terrace, Gates	•
Tel: 0191 338 7220 web: www.milestonetp.co.u	ık
Drawing Number:	Scale:
23051/TK01/01	1:1,000 @ A1 Revision:
	A



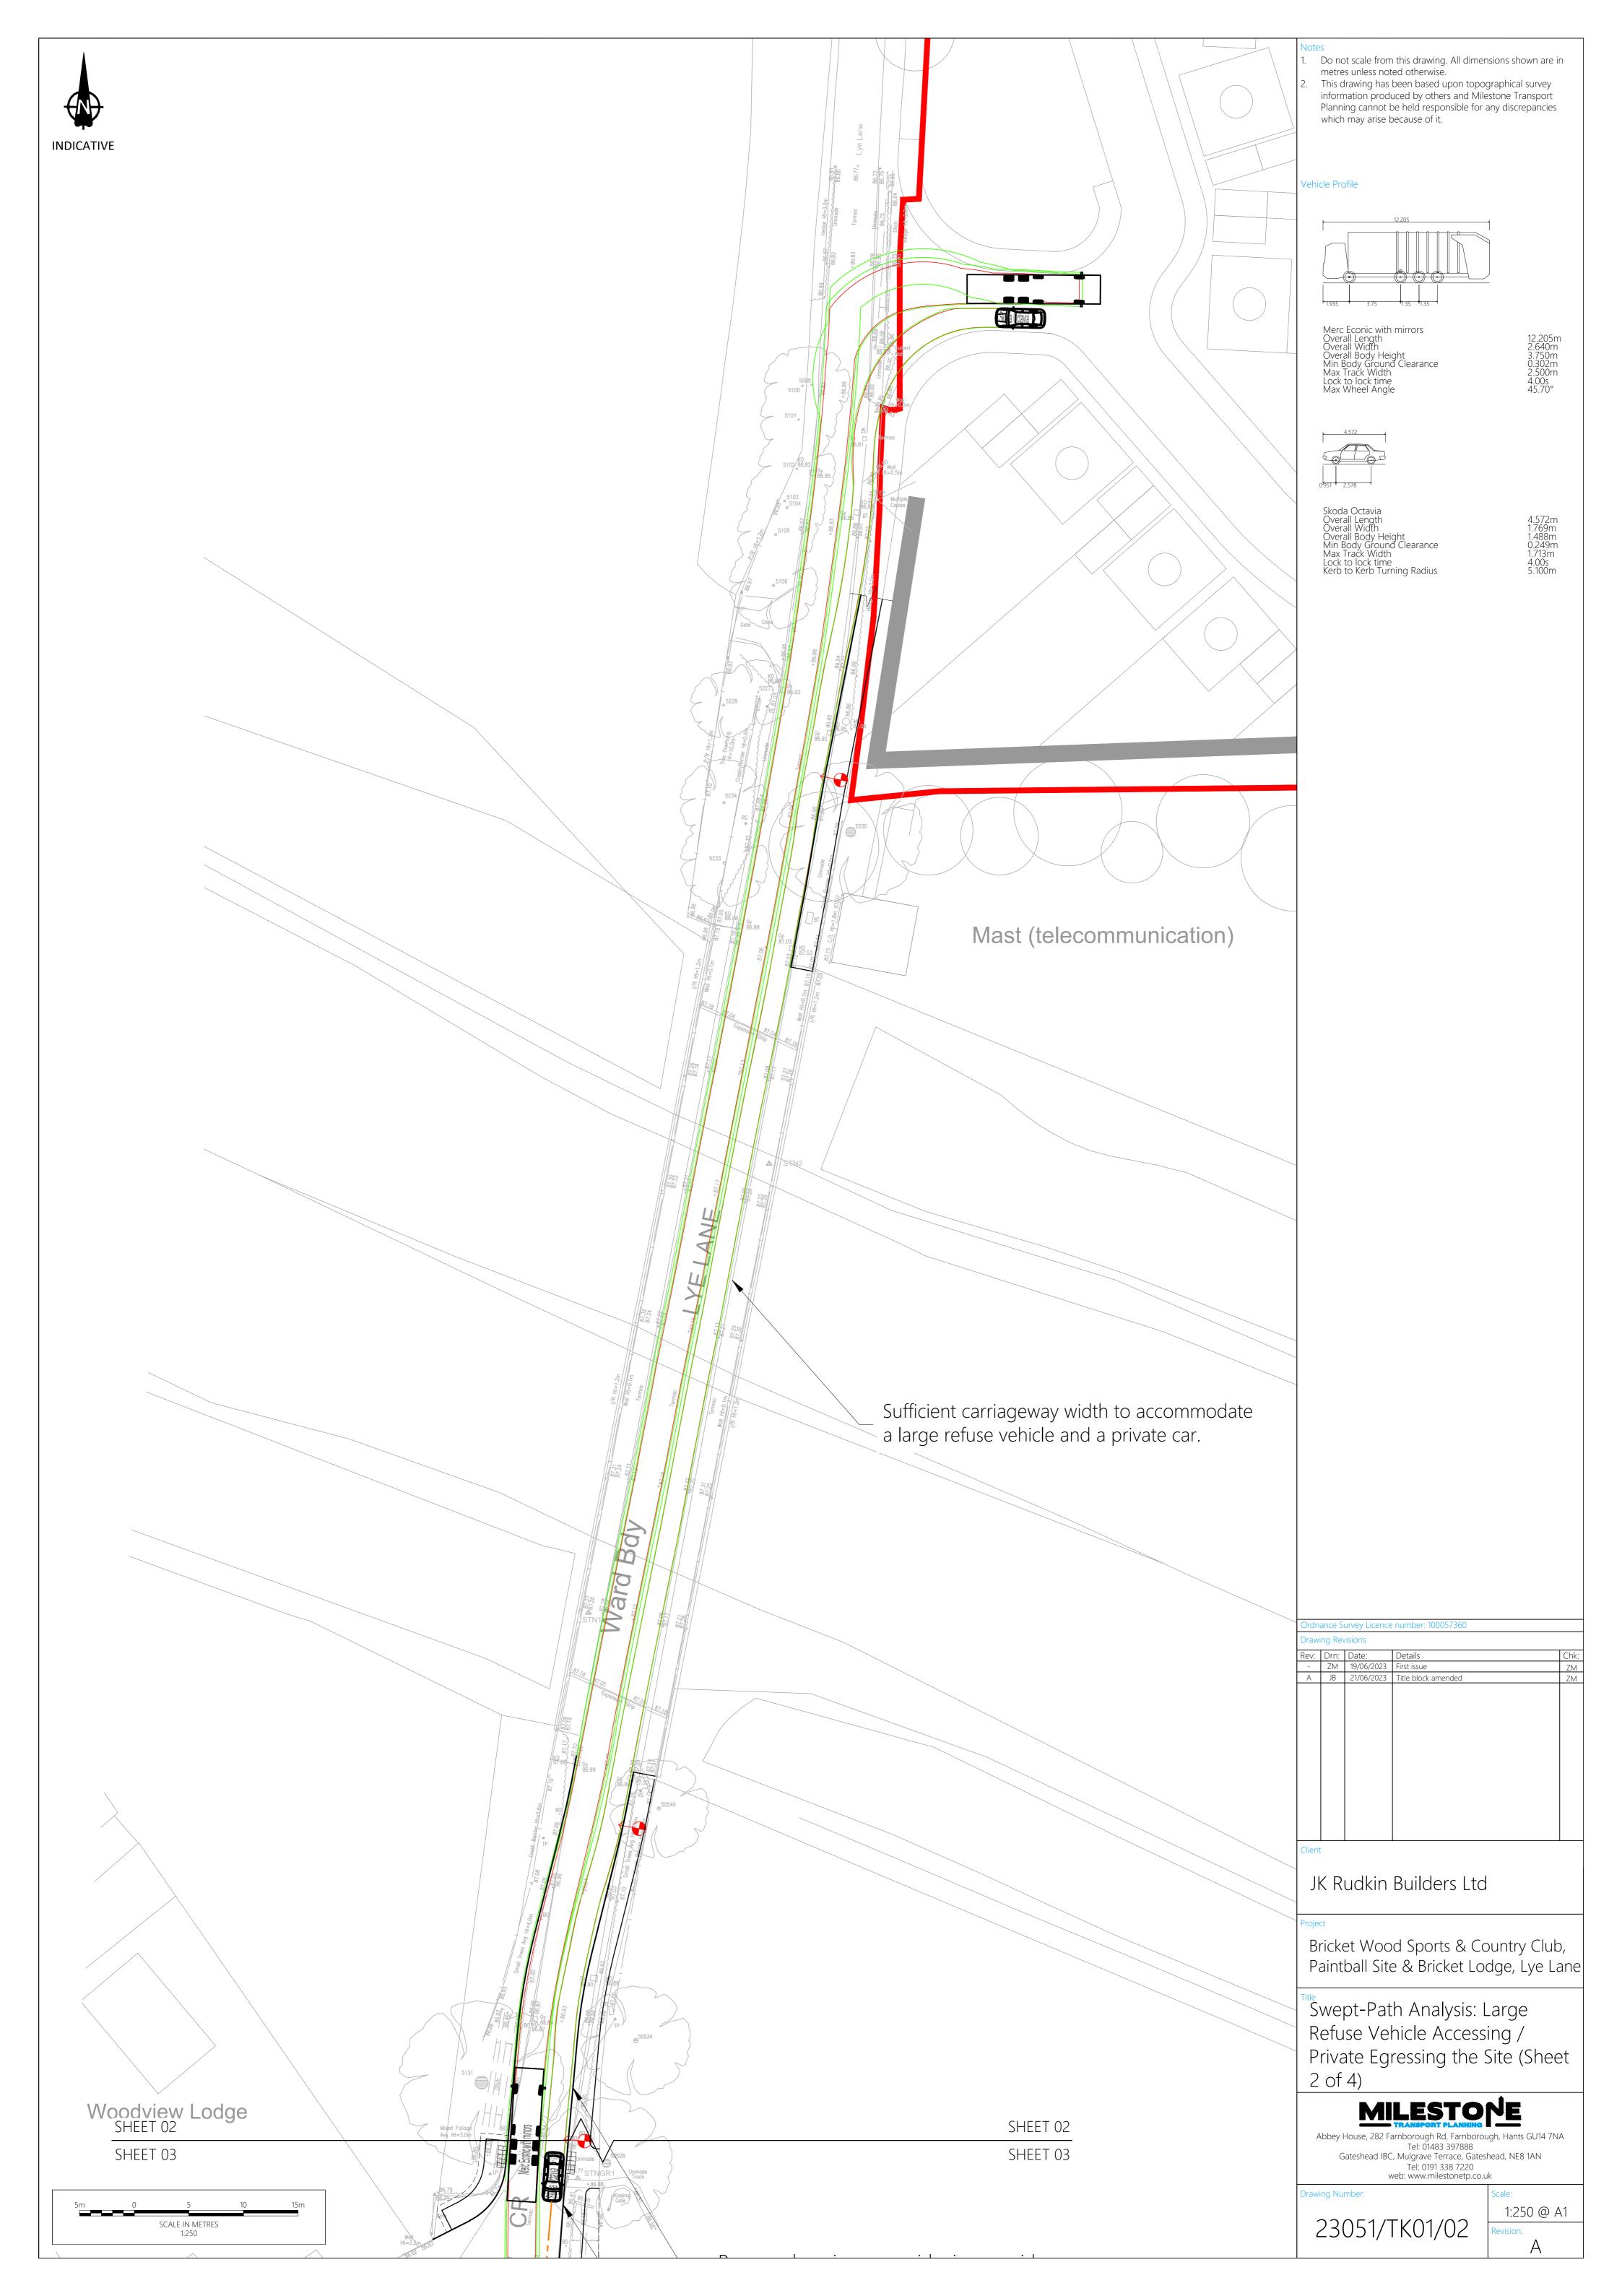

	iance S ving Rev		number: 100057360	
Rev:	Drn:	Date:	Details	Chk:
Ā	ZM JB	19/06/2023 21/06/2023	First issue Title block amended	ZM ZM
Clien				
J Proje B	K R	et Woo	Builders Ltd d Sports & Cour	5
J Proje B P Title S R P	K R ricke aint we	et Woo ball Site pt-Pat ise Ve ate Eg		e, Lye Lane rge g /
J Proje B P Title S R P 3	K R ricke aint we efu riva of	et Woo ball Site pt-Pat ise Vel ate Eg 4) MI House, 282 Fa Sateshead IBC	d Sports & Cour e & Bricket Lodg h Analysis: Lar hicle Accessing	e, Lye Lane g / g / e (Sheet Hants GU14 7NA
J Proje B P Title S R P 3	K R ricke aint we efu riva of	et Woo ball Site pt-Pat ise Vel ate Eg 4) Muse, 282 Fa Gateshead IBC	od Sports & Cour e & Bricket Lodg th Analysis: Lar hicle Accessing ressing the Sit LESTON amborough Rd, Farnborough, Tel: 01483 397888 thulgrave Terrace, Gateshead Tel: 0191 338 7220 veb: www.milestonetp.co.uk	e, Lye Lane rge g / e (Sheet Hants GU14 7NA I, NE8 1AN

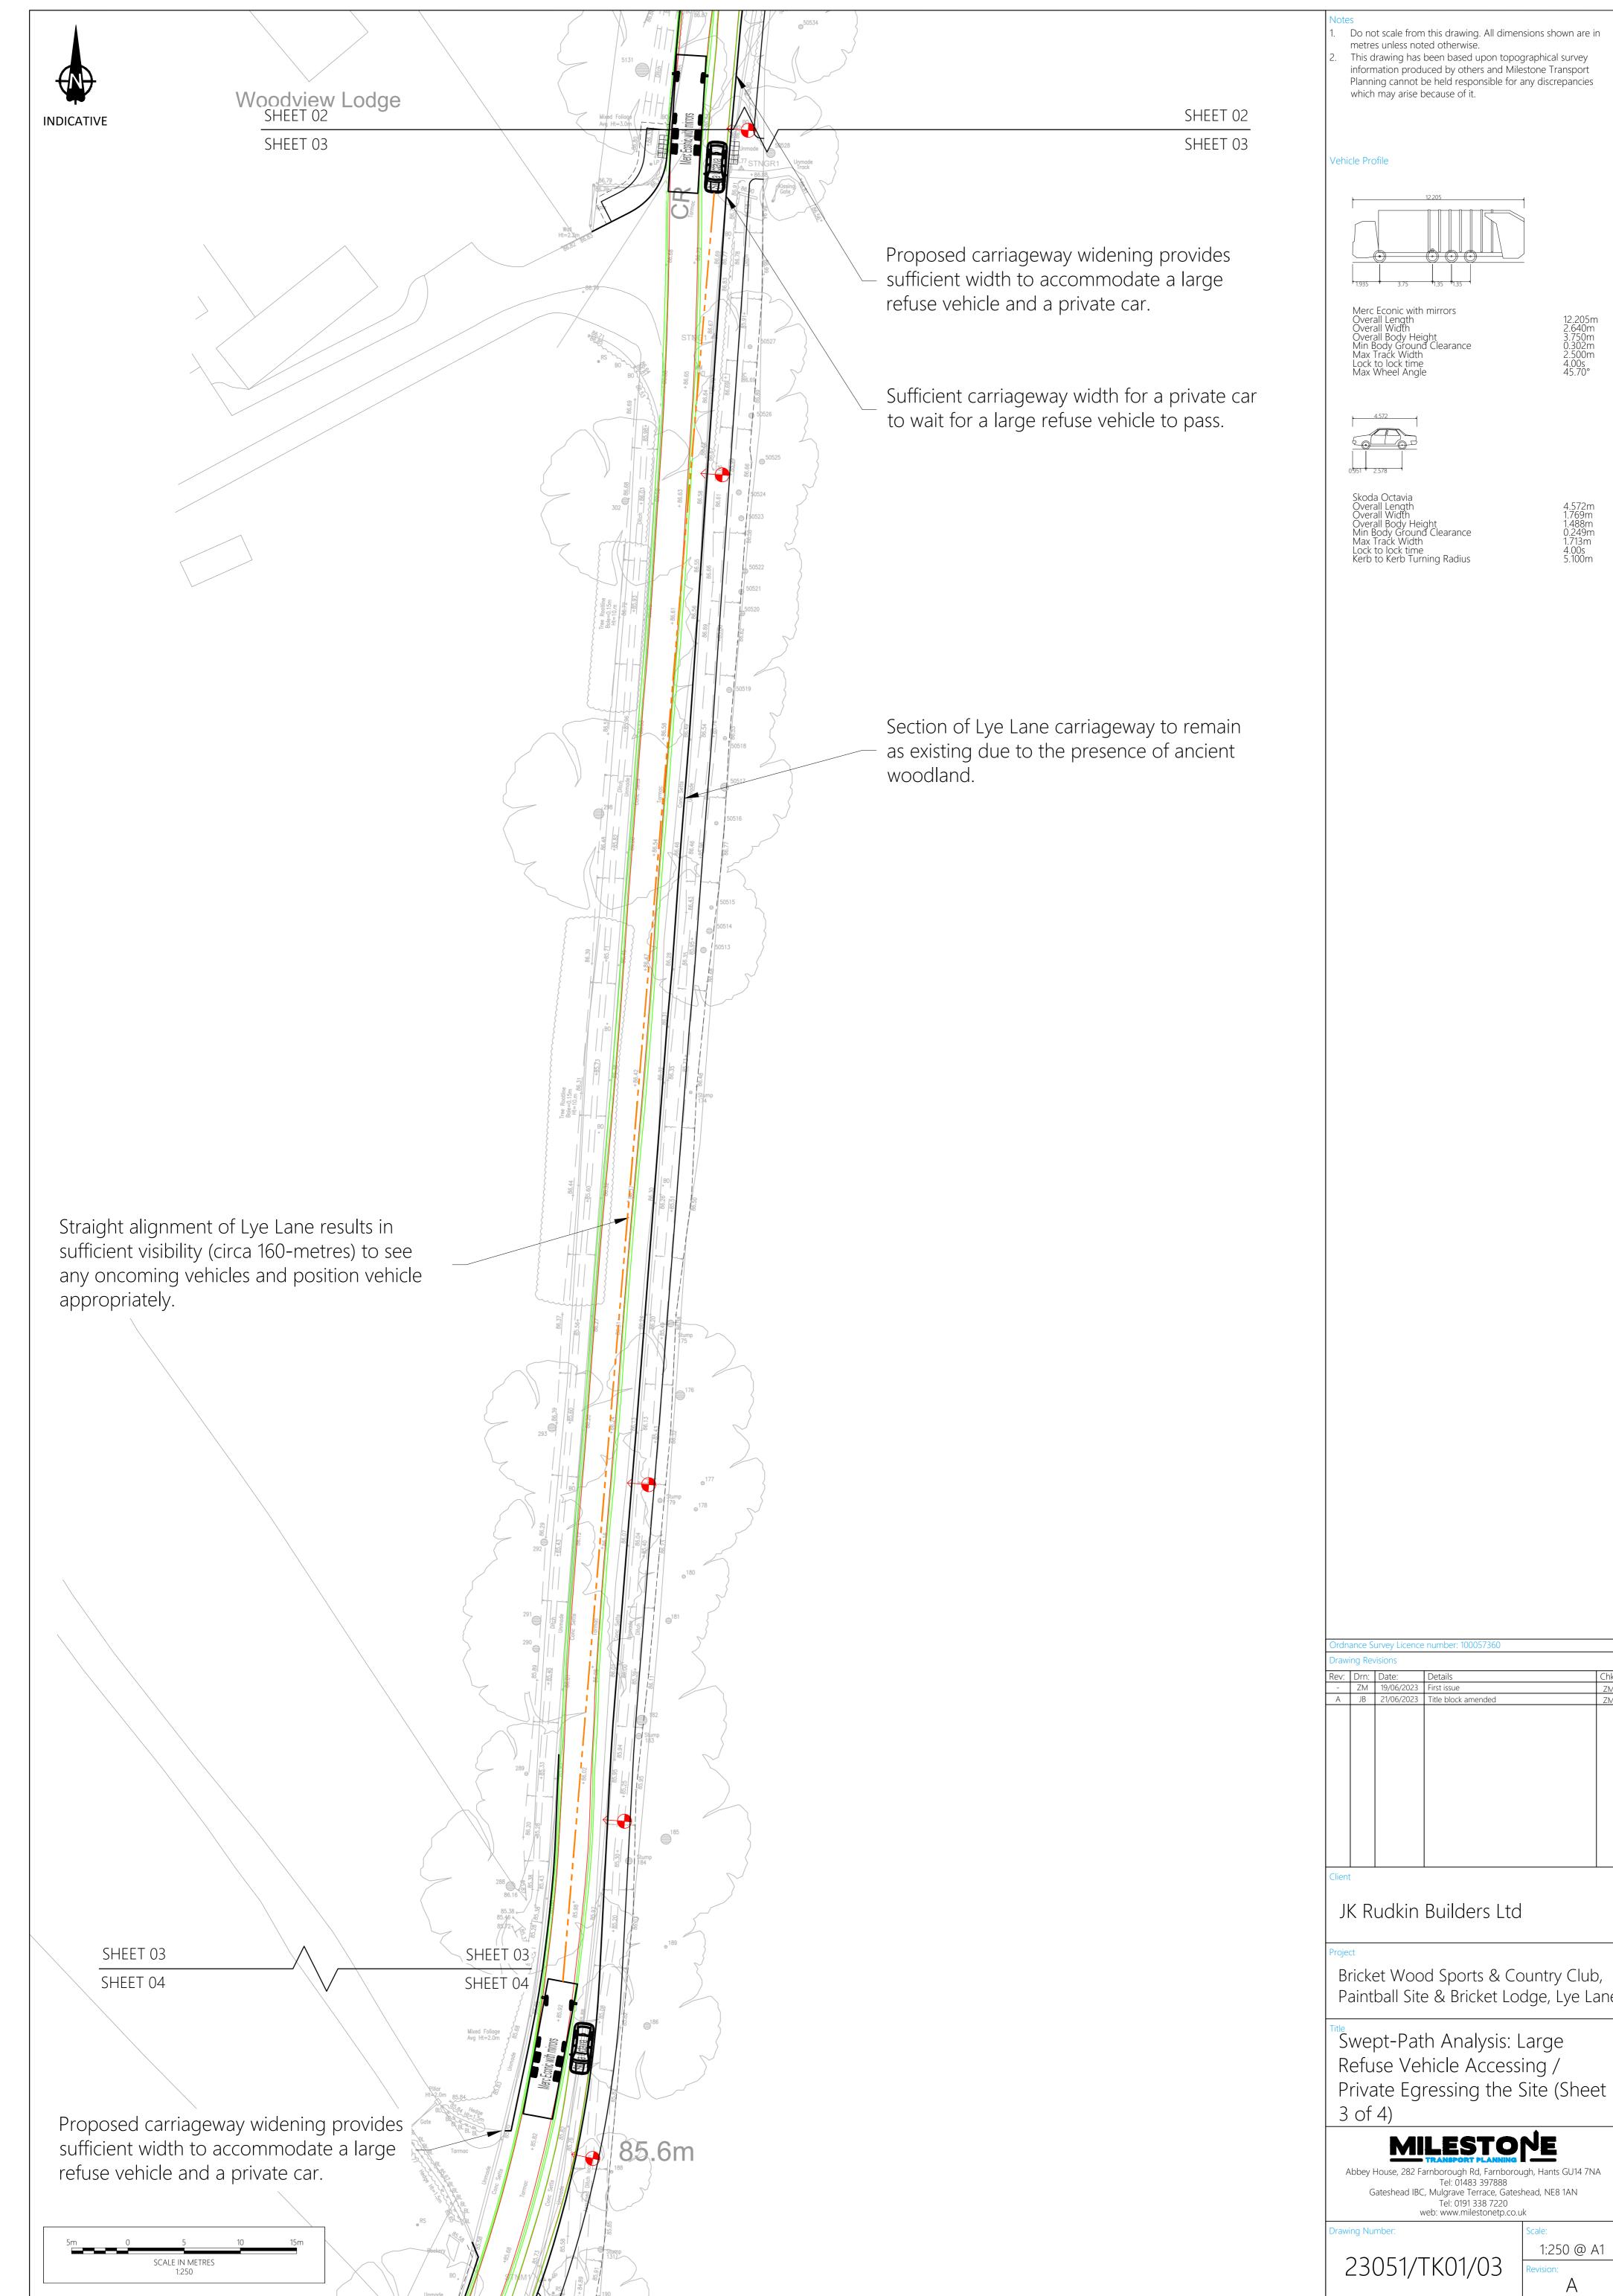