



Client					
JK Rudkin Builders	Ltd				
Project					
Bricket Wood Sports &	& Country Club,				
Paintball Site & Bricket	t Lodge, Lye Lane				
Swept-Path Analys	is: Large				
Refuse Vehicle Egressing /					
Private Accessing t	0				
1 of 4)					
MILEST	ONE				
Abbey House, 282 Farnborough Rd, Far Tel: 01483 3978	0				
Gateshead IBC, Mulgrave Terrace Tel: 0191 338 7 web: www.milestone	220				
Drawing Number:	Scale:				
23051/TK02/0	1 1:1,000 @ A1 Revision:				
	A				

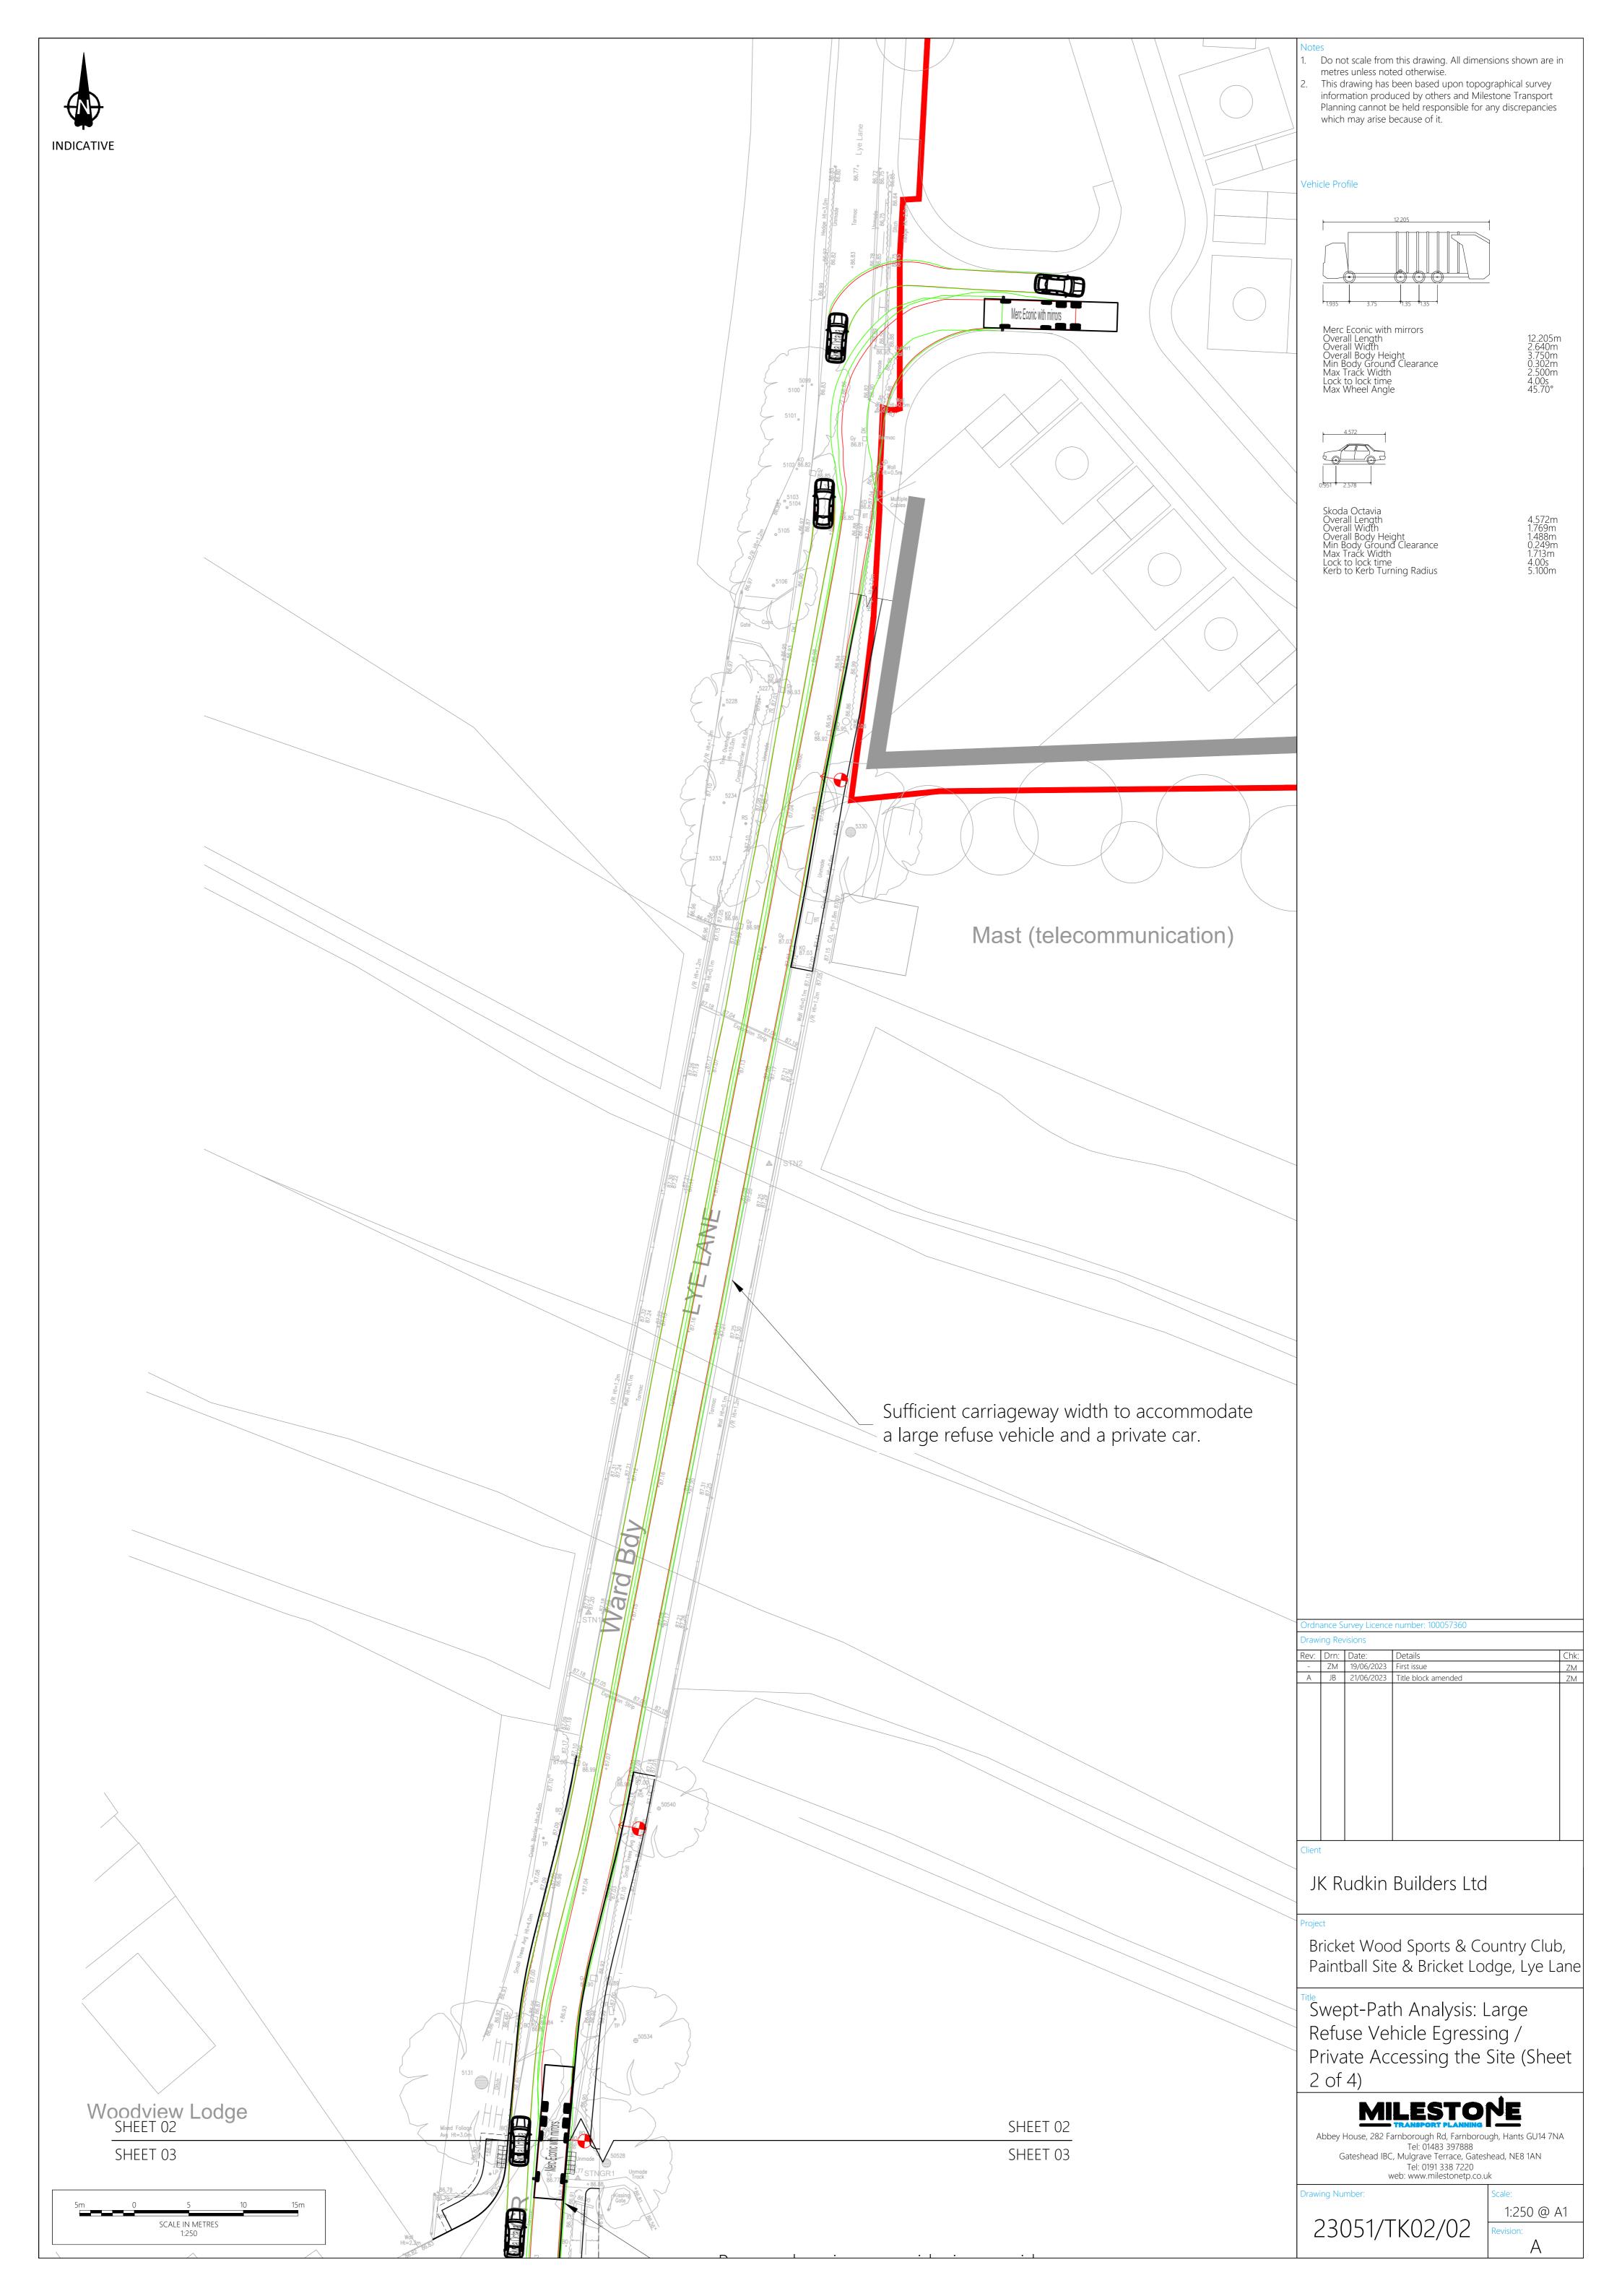

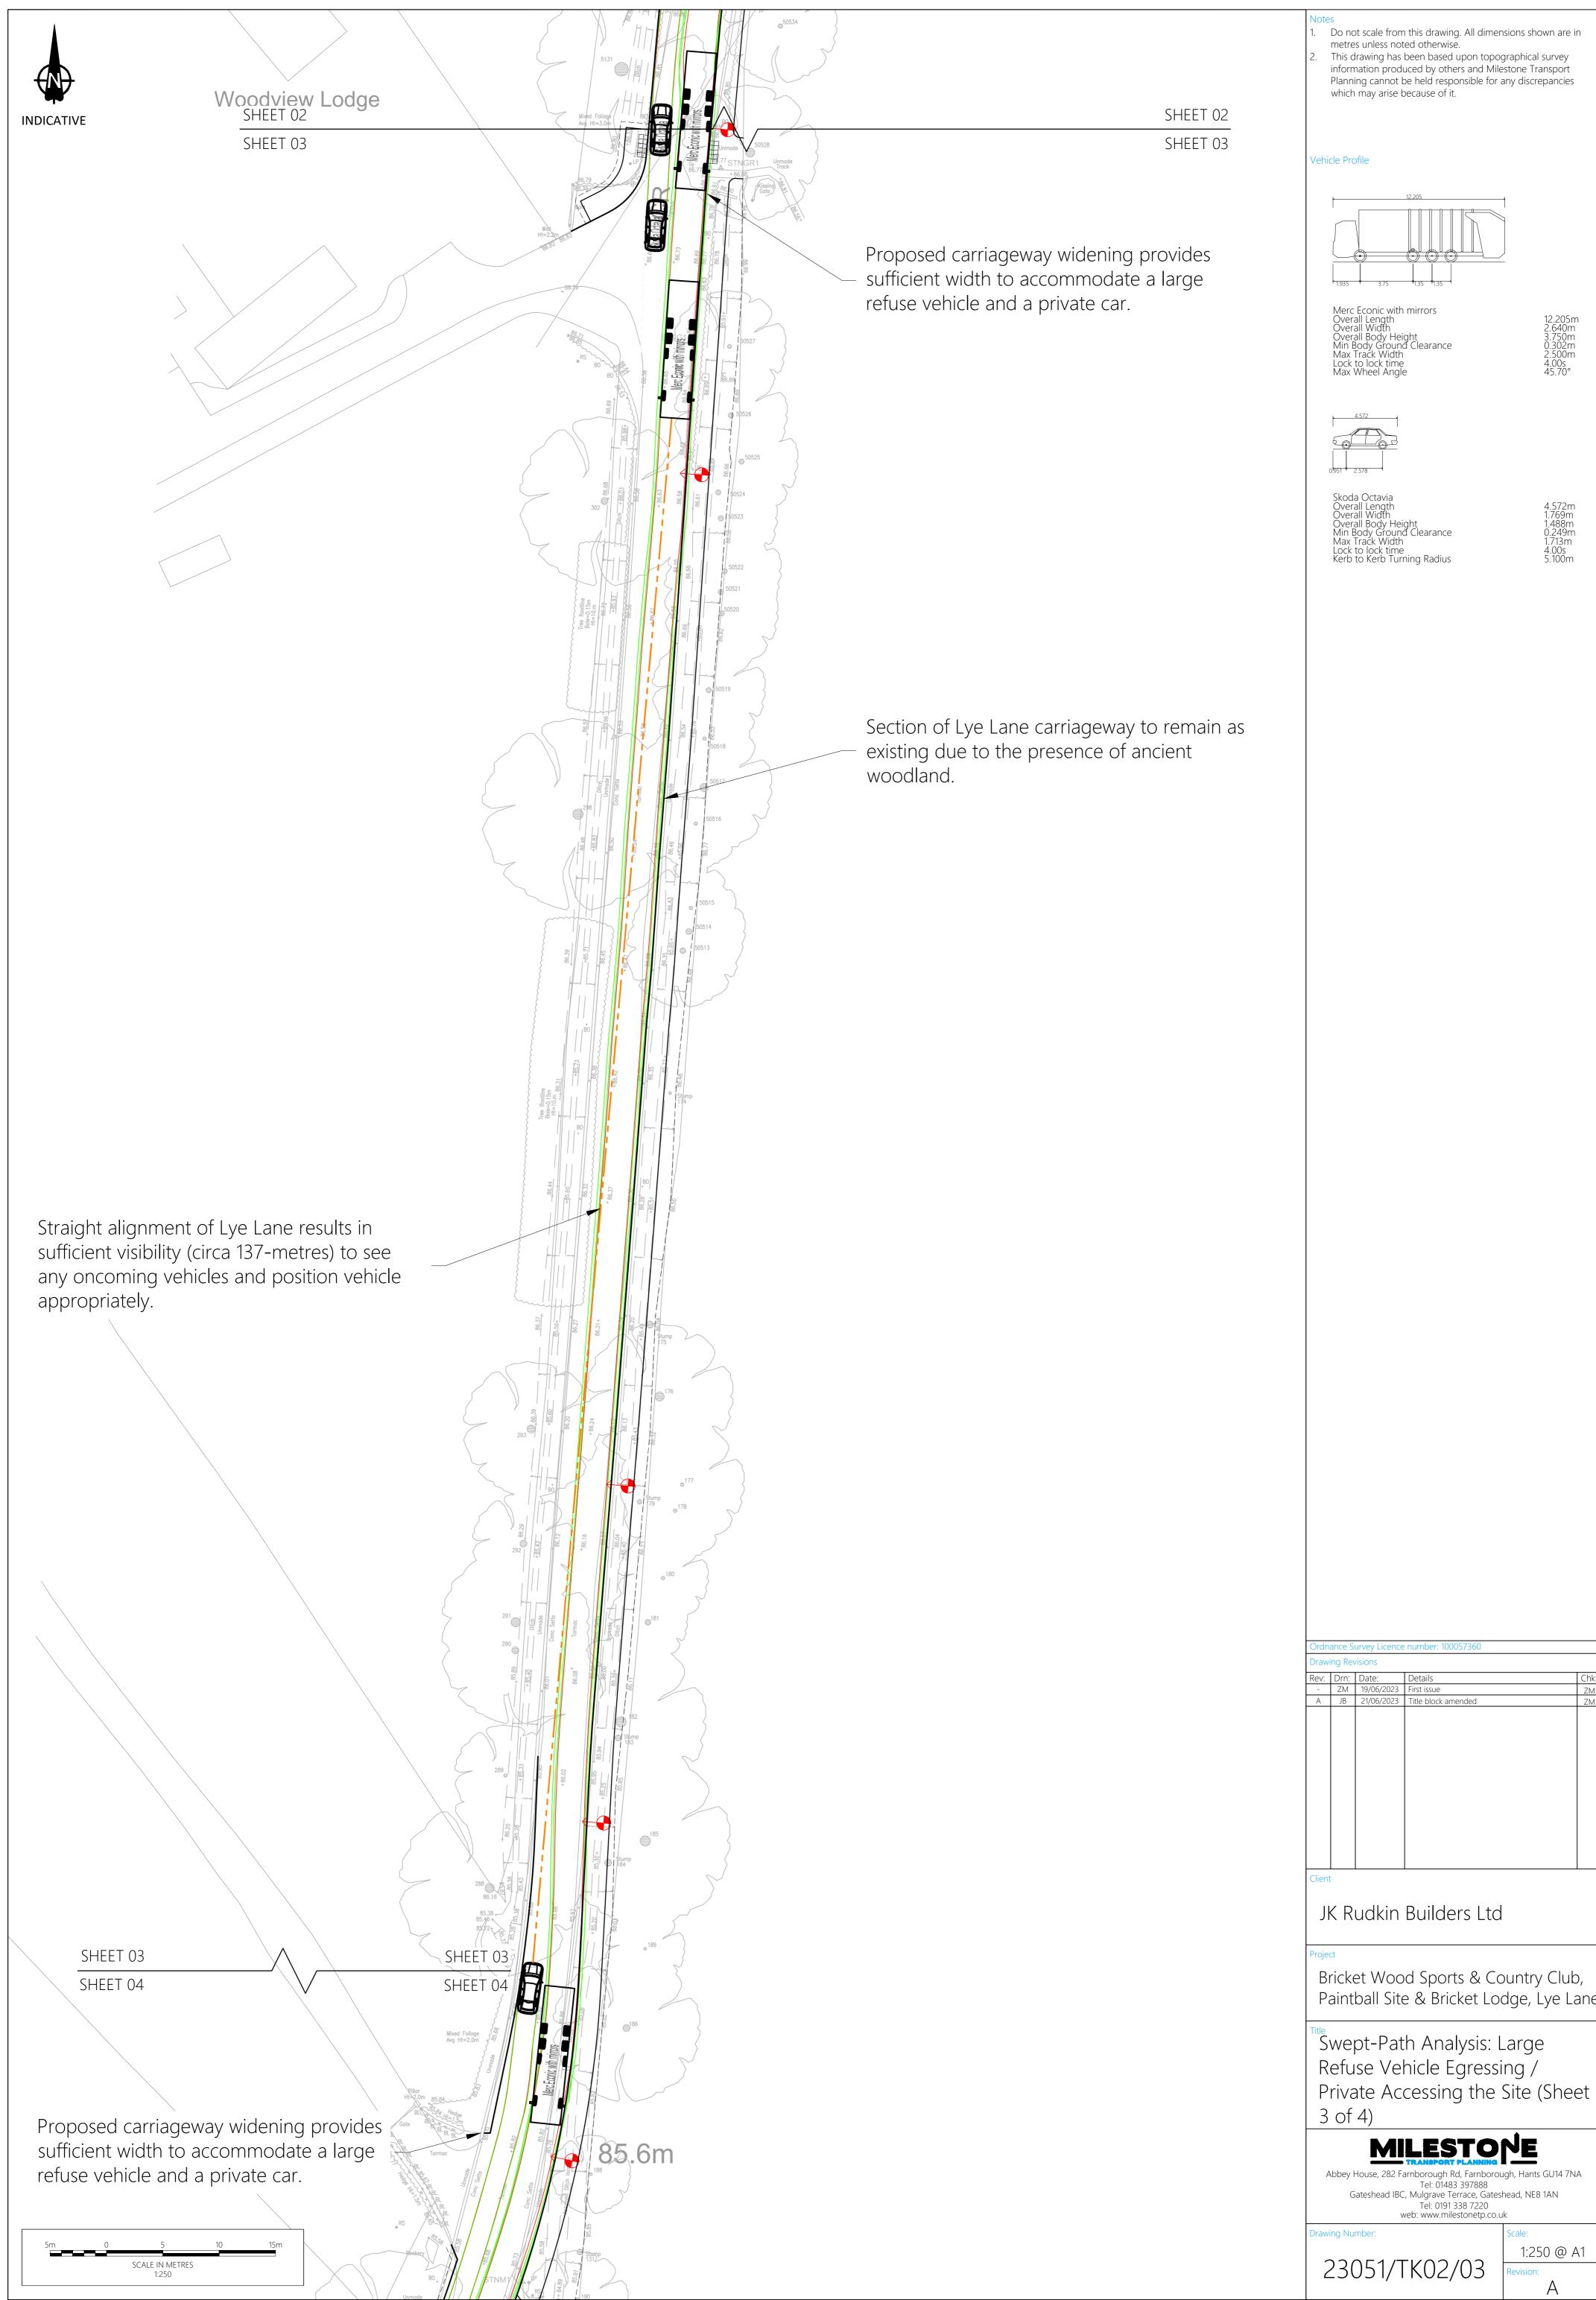

Ordn	ance Si	urvey Licence	e number: 100057360	
Drawi	ing Rev	visions		
Rev:	Drn:	Date:	Details	Chk:
-	ZM	19/06/2023	First issue	ZM
А	JB	21/06/2023	Title block amended	ZM

Client	t							
JI	JK Rudkin Builders Ltd							
B	Project Bricket Wood Sports & Country Club, Paintball Site & Bricket Lodge, Lye Lane							
R P	Swept-Path Analysis: Large Refuse Vehicle Egressing / Private Accessing the Site (Sheet 3 of 4)							
A	Abbey House, 282 Farnborough Rd, Farnborough, Hants GU14 7NA Tel: 01483 397888 Gateshead IBC, Mulgrave Terrace, Gateshead, NE8 1AN Tel: 0191 338 7220 web: www.milestonetp.co.uk							
Draw	ing Nu	mber:			Scale:			
	23(D51/T	-K02/	/03	1:250 @ Revision:	AI		

