




INDICATIVE




Notes

1. Do not scale from this drawing. All dimensions shown are in metres unless noted otherwise.
2. This drawing has been based upon topographical survey information produced by others and Milestone Transport Planning cannot be held responsible for any discrepancies which may arise because of it.

Vehicle Profile

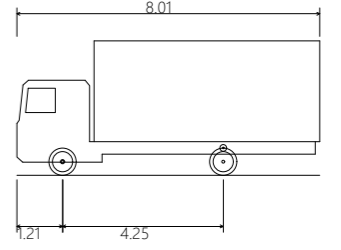

7.5t Box Van
 Overall Length 8.01m
 Overall Width 2.10m
 Overall Body Height 3.55m
 Min Body Ground Clearance 0.35m
 Track Width 2.06m
 Lock to lock time 4.00s
 Kerb to Kerb Turning Radius 7.400m

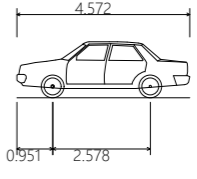

Skoda Octavia
 Overall Length 4.572m
 Overall Width 1.769m
 Overall Body Height 1.488m
 Min Body Ground Clearance 0.249m
 Max Track Width 1.713m
 Lock to lock time 4.00s
 Kerb to Kerb Turning Radius 5.100m

Ordnance Survey Licence number: 100057360

Drawing Revisions

Rev	Drn	Date	Details	Chk
-	ZM	19/06/2023	First issue	ZM
A	JB	21/06/2023	Title block amended	ZM

Client
JK Rudkin Builders Ltd

Project
Bricket Wood Sports & Country Club, Paintball Site & Bricket Lodge, Lye Lane


Title
Swept-Path Analysis: 7.5t Box Van Egressing / Private car Accessing the Site (Sheet 1 of 4)



Abbey House, 282 Farnborough Rd, Farnborough, Hants GU14 7NA
 Tel: 01483 397888
 Gateshead IBC, Mulgrave Terrace, Gateshead, NE8 1AN
 Tel: 0191 338 7220
 web: www.milestonetp.co.uk

Drawing Number: 23051/TK04/01

Scale: 1:1,000 @ A1
 Revision: A

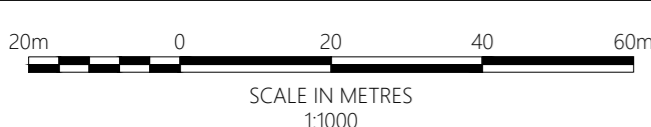





INDICATIVE

- Notes**
1. Do not scale from this drawing. All dimensions shown are in metres unless noted otherwise.
 2. This drawing has been based upon topographical survey information produced by others and Milestone Transport Planning cannot be held responsible for any discrepancies which may arise because of it.

Vehicle Profile

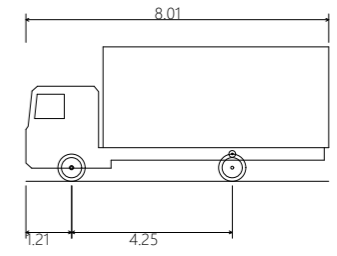

7.5t Box Van
 Overall Length 8.01m
 Overall Width 2.10m
 Overall Body Height 3.55m
 Min Body Ground Clearance 0.35m
 Track Width 2.06m
 Lock to lock time 4.00s
 Kerb to Kerb Turning Radius 7.400m

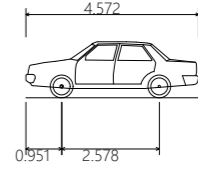

Skoda Octavia
 Overall Length 4.572m
 Overall Width 1.769m
 Overall Body Height 1.488m
 Min Body Ground Clearance 0.249m
 Max Track Width 1.715m
 Lock to lock time 4.00s
 Kerb to Kerb Turning Radius 5.100m

Mast (telecommunication)

Ordnance Survey Licence number: 100057360

Drawing Revisions

Rev.	Drn.	Date	Details	Chk.
-	ZM	19/06/2023	First issue	ZM
A	JB	21/06/2023	Title block amended	ZM

Client

JK Rudkin Builders Ltd

Project

Bricket Wood Sports & Country Club, Paintball Site & Bricket Lodge, Lye Lane

Title

Swept-Path Analysis: 7.5t Box Van Egressing / Private car Accessing the Site (Sheet 2 of 4)



Abbey House, 282 Farnborough Rd, Farnborough, Hants GU14 7NA
 Tel: 01483 397888
 Gateshead IBC, Mulgrave Terrace, Gateshead, NE8 1AN
 Tel: 0191 338 7220
 web: www.milestonetp.co.uk

Drawing Number:

23051/TK04/02

Scale:

1:250 @ A1

Revision:



A

Woodview Lodge
SHEET 02

SHEET 02

SHEET 03

SHEET 03

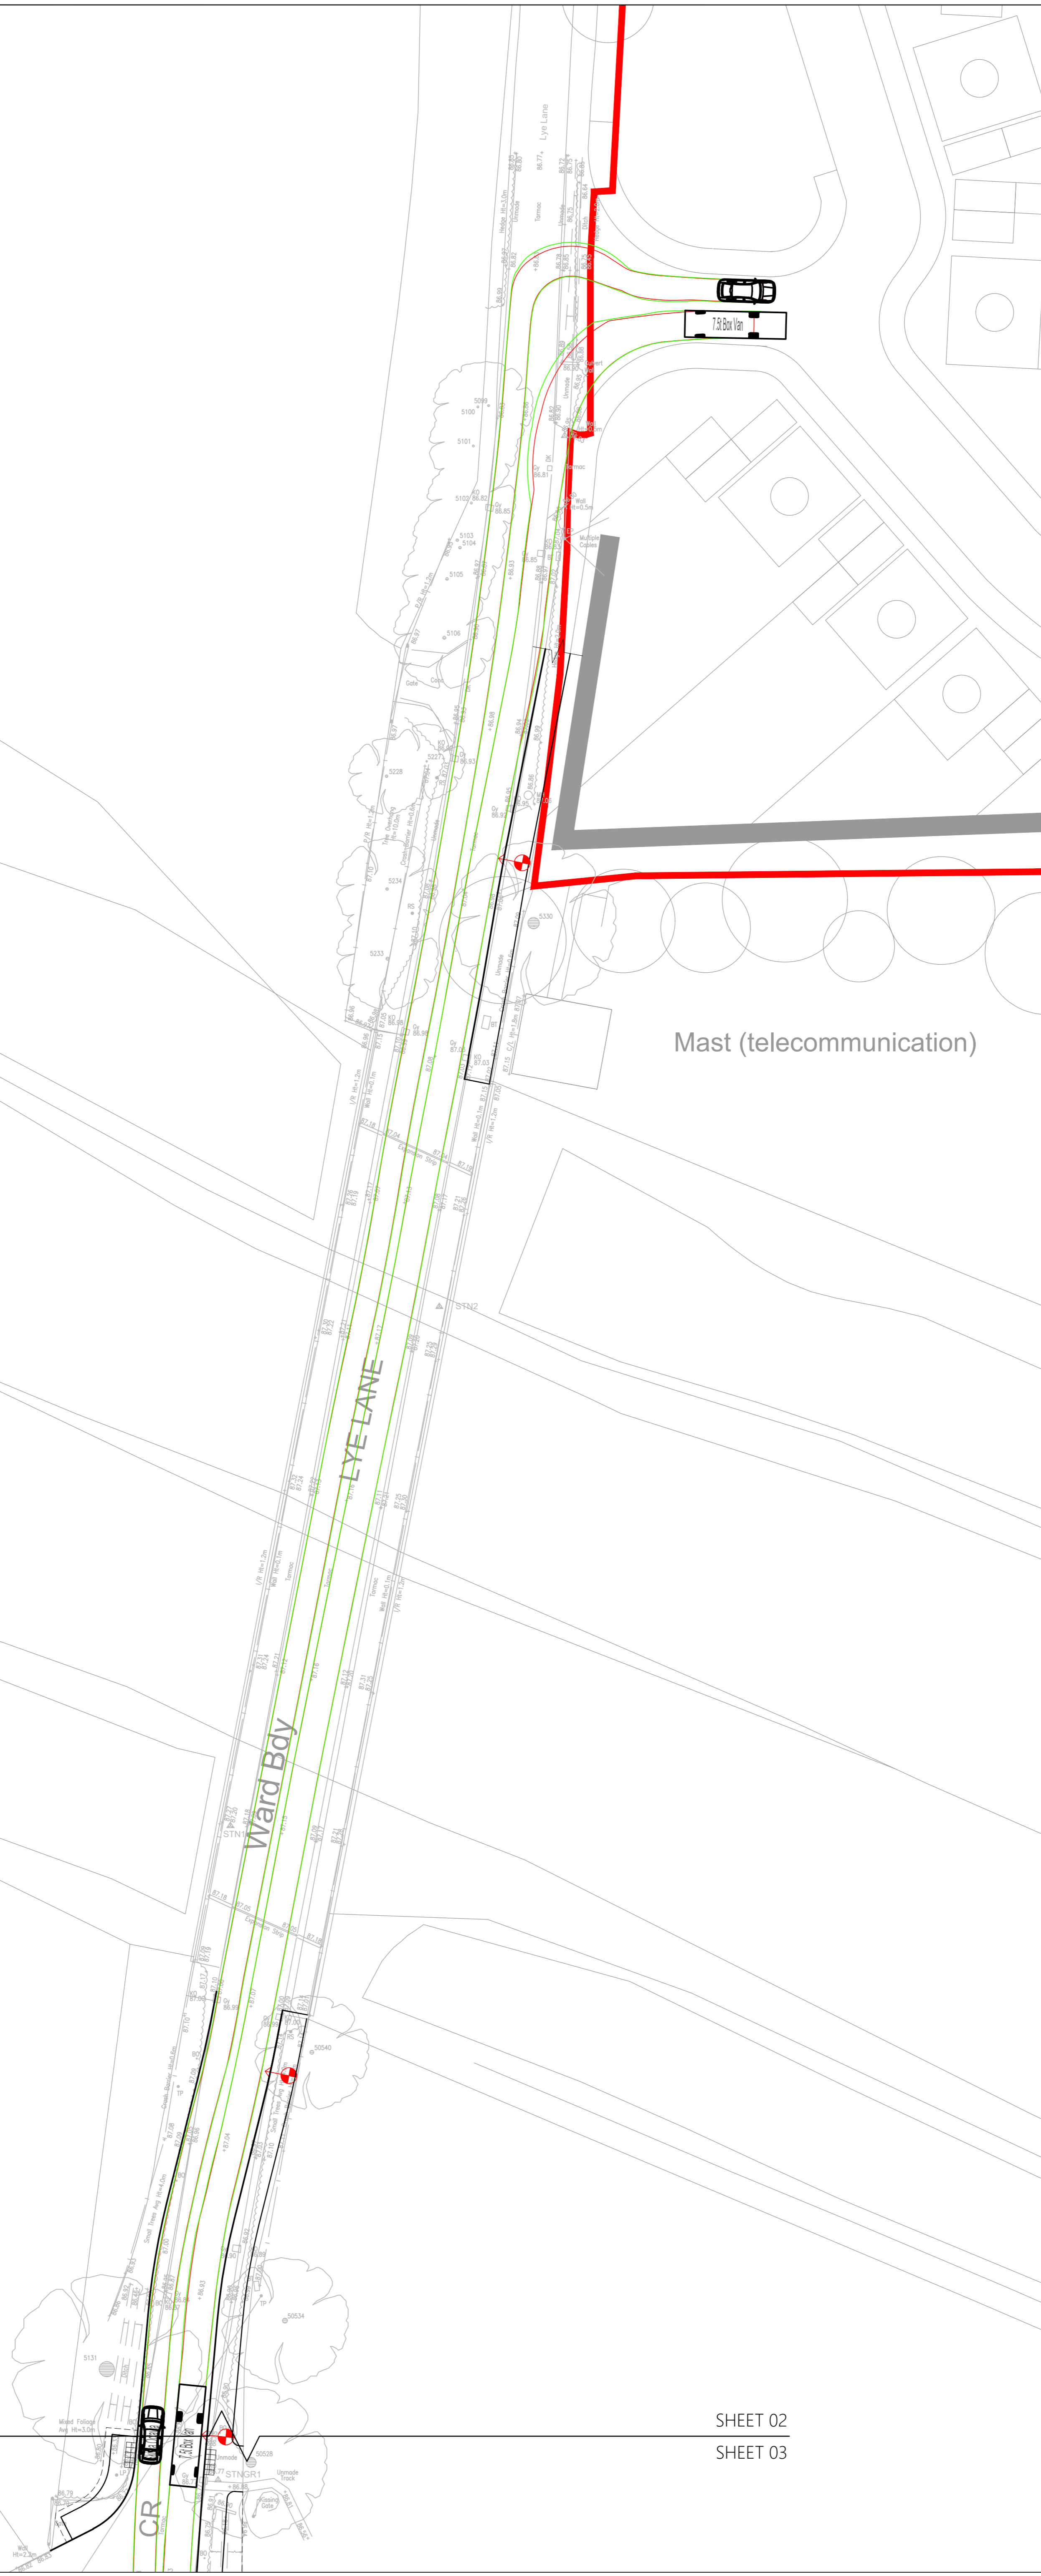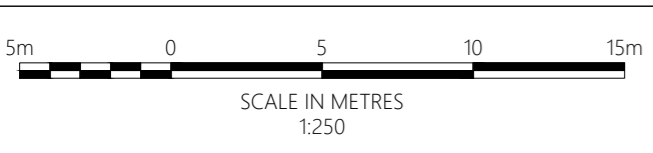



INDICATIVE

Woodview Lodge

SHEET 02

SHEET 03

SHEET 02

SHEET 03




SHEET 03

SHEET 04

SHEET 03

SHEET 04


85.6m

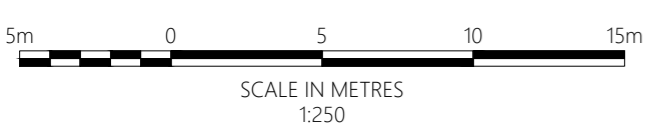


Notes

1. Do not scale from this drawing. All dimensions shown are in metres unless noted otherwise.
2. This drawing has been based upon topographical survey information produced by others and Milestone Transport Planning cannot be held responsible for any discrepancies which may arise because of it.

Vehicle Profile

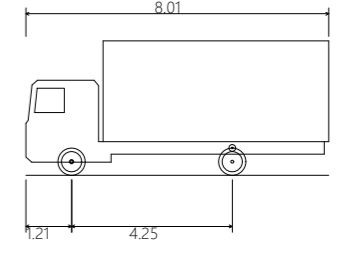

7.5t Box Van	8.010m
Overall Length	2.100m
Overall Width	3.556m
Overall Body Height	0.351m
Min Body Ground Clearance	2.064m
Track Width	4.00s
Lock to lock time	7.400m
Kerb to Kerb Turning Radius	

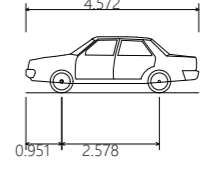

Skoda Octavia	4.572m
Overall Length	1.769m
Overall Width	1.488m
Overall Body Height	0.249m
Min Body Ground Clearance	1.715m
Max Track Width	4.00s
Lock to lock time	5.100m
Kerb to Kerb Turning Radius	

Ordnance Survey Licence number: 100057360

Drawing Revisions

Rev	Drn	Date	Details	Chk
-	ZM	19/06/2023	First issue	ZM
A	JB	21/06/2023	Title block amended	ZM

Client

JK Rudkin Builders Ltd

Project

Bricket Wood Sports & Country Club, Paintball Site & Bricket Lodge, Lye Lane

Title

Swept-Path Analysis: 7.5t Box Van Egressing / Private car Accessing the Site (Sheet 3 of 4)



Abbey House, 282 Farnborough Rd, Farnborough, Hants GU14 7NA
 Tel: 01483 397888
 Gateshead IBC, Mulgrave Terrace, Gateshead, NE8 1AN
 Tel: 0191 338 7220
 web: www.milestonetp.co.uk

Drawing Number:


23051/TK04/03

Scale:

1:250 @ A1

Revision:

A

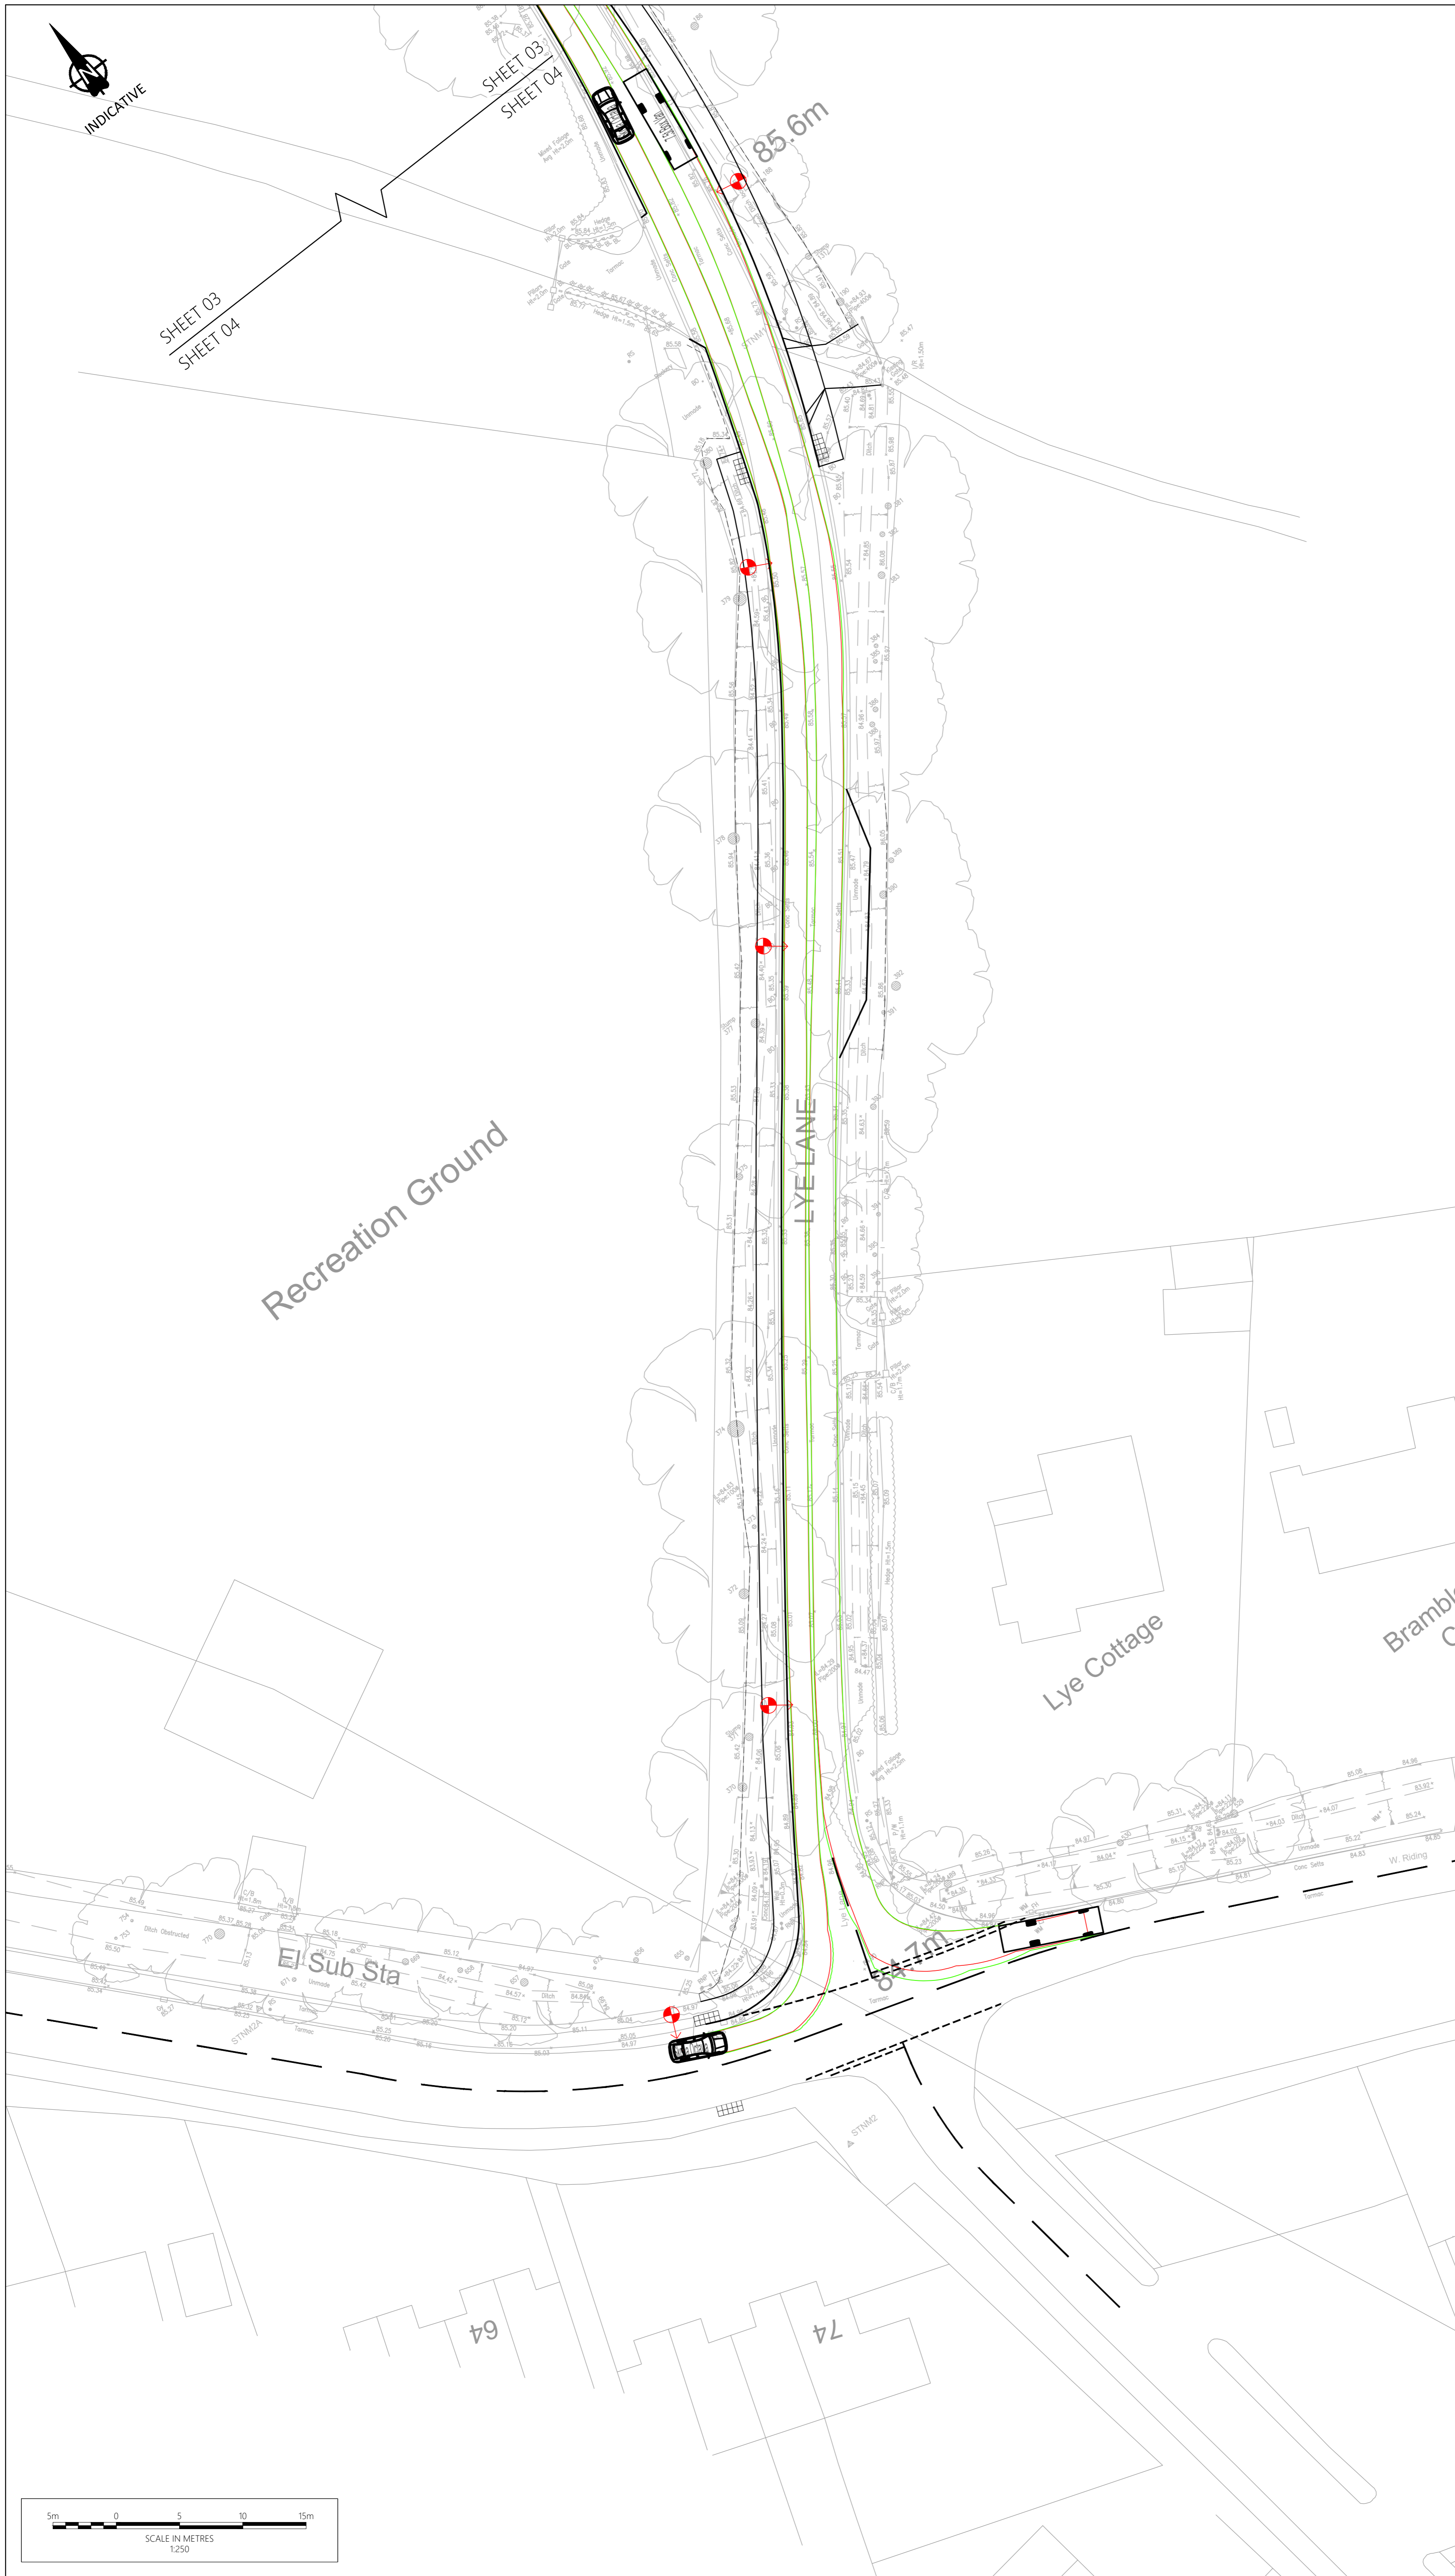

Notes

- Do not scale from this drawing. All dimensions shown are in metres unless noted otherwise.
- This drawing has been based upon topographical survey information produced by others and Milestone Transport Planning cannot be held responsible for any discrepancies which may arise because of it.

Vehicle Profile

7.5t Box Van
 Overall Length 8.01m
 Overall Width 2.10m
 Overall Body Height 3.55m
 Min Body Ground Clearance 0.35m
 Track Width 2.06m
 Lock to lock time 4.00s
 Kerb to Kerb Turning Radius 7.400m

Skoda Octavia
 Overall Length 4.572m
 Overall Width 1.765m
 Overall Body Height 1.488m
 Min Body Ground Clearance 0.249m
 Max Track Width 1.715m
 Lock to lock time 4.00s
 Kerb to Kerb Turning Radius 5.100m

Ordnance Survey Licence number: 100057360

Drawing Revisions

Rev	Drn	Date	Details	Chk
-	ZM	19/06/2023	First issue	ZM
A	JB	21/06/2023	Title block amended	ZM

Client

JK Rudkin Builders Ltd

Project

Bricket Wood Sports & Country Club, Paintball Site & Bricket Lodge, Lye Lane

Title

Swept-Path Analysis: 7.5t Box Van Egressing / Private car Accessing the Site (Sheet 4 of 4)

MILESTONE
TRANSPORT PLANNING

Abbey House, 282 Farnborough Rd, Farnborough, Hants GU14 7NA
 Tel: 01483 397888
 Gateshead IBC, Mulgrave Terrace, Gateshead, NE8 1AN
 Tel: 0191 338 7220
 web: www.milestonetp.co.uk

Drawing Number:	Scale:
23051/TK04/04	1:250 @ A1
Revision:	A